


Ref. of Drawing No. 3-130-5 NEP-842  
 SIDEWALL WEAR BAR LOCATION  
 DETAILS

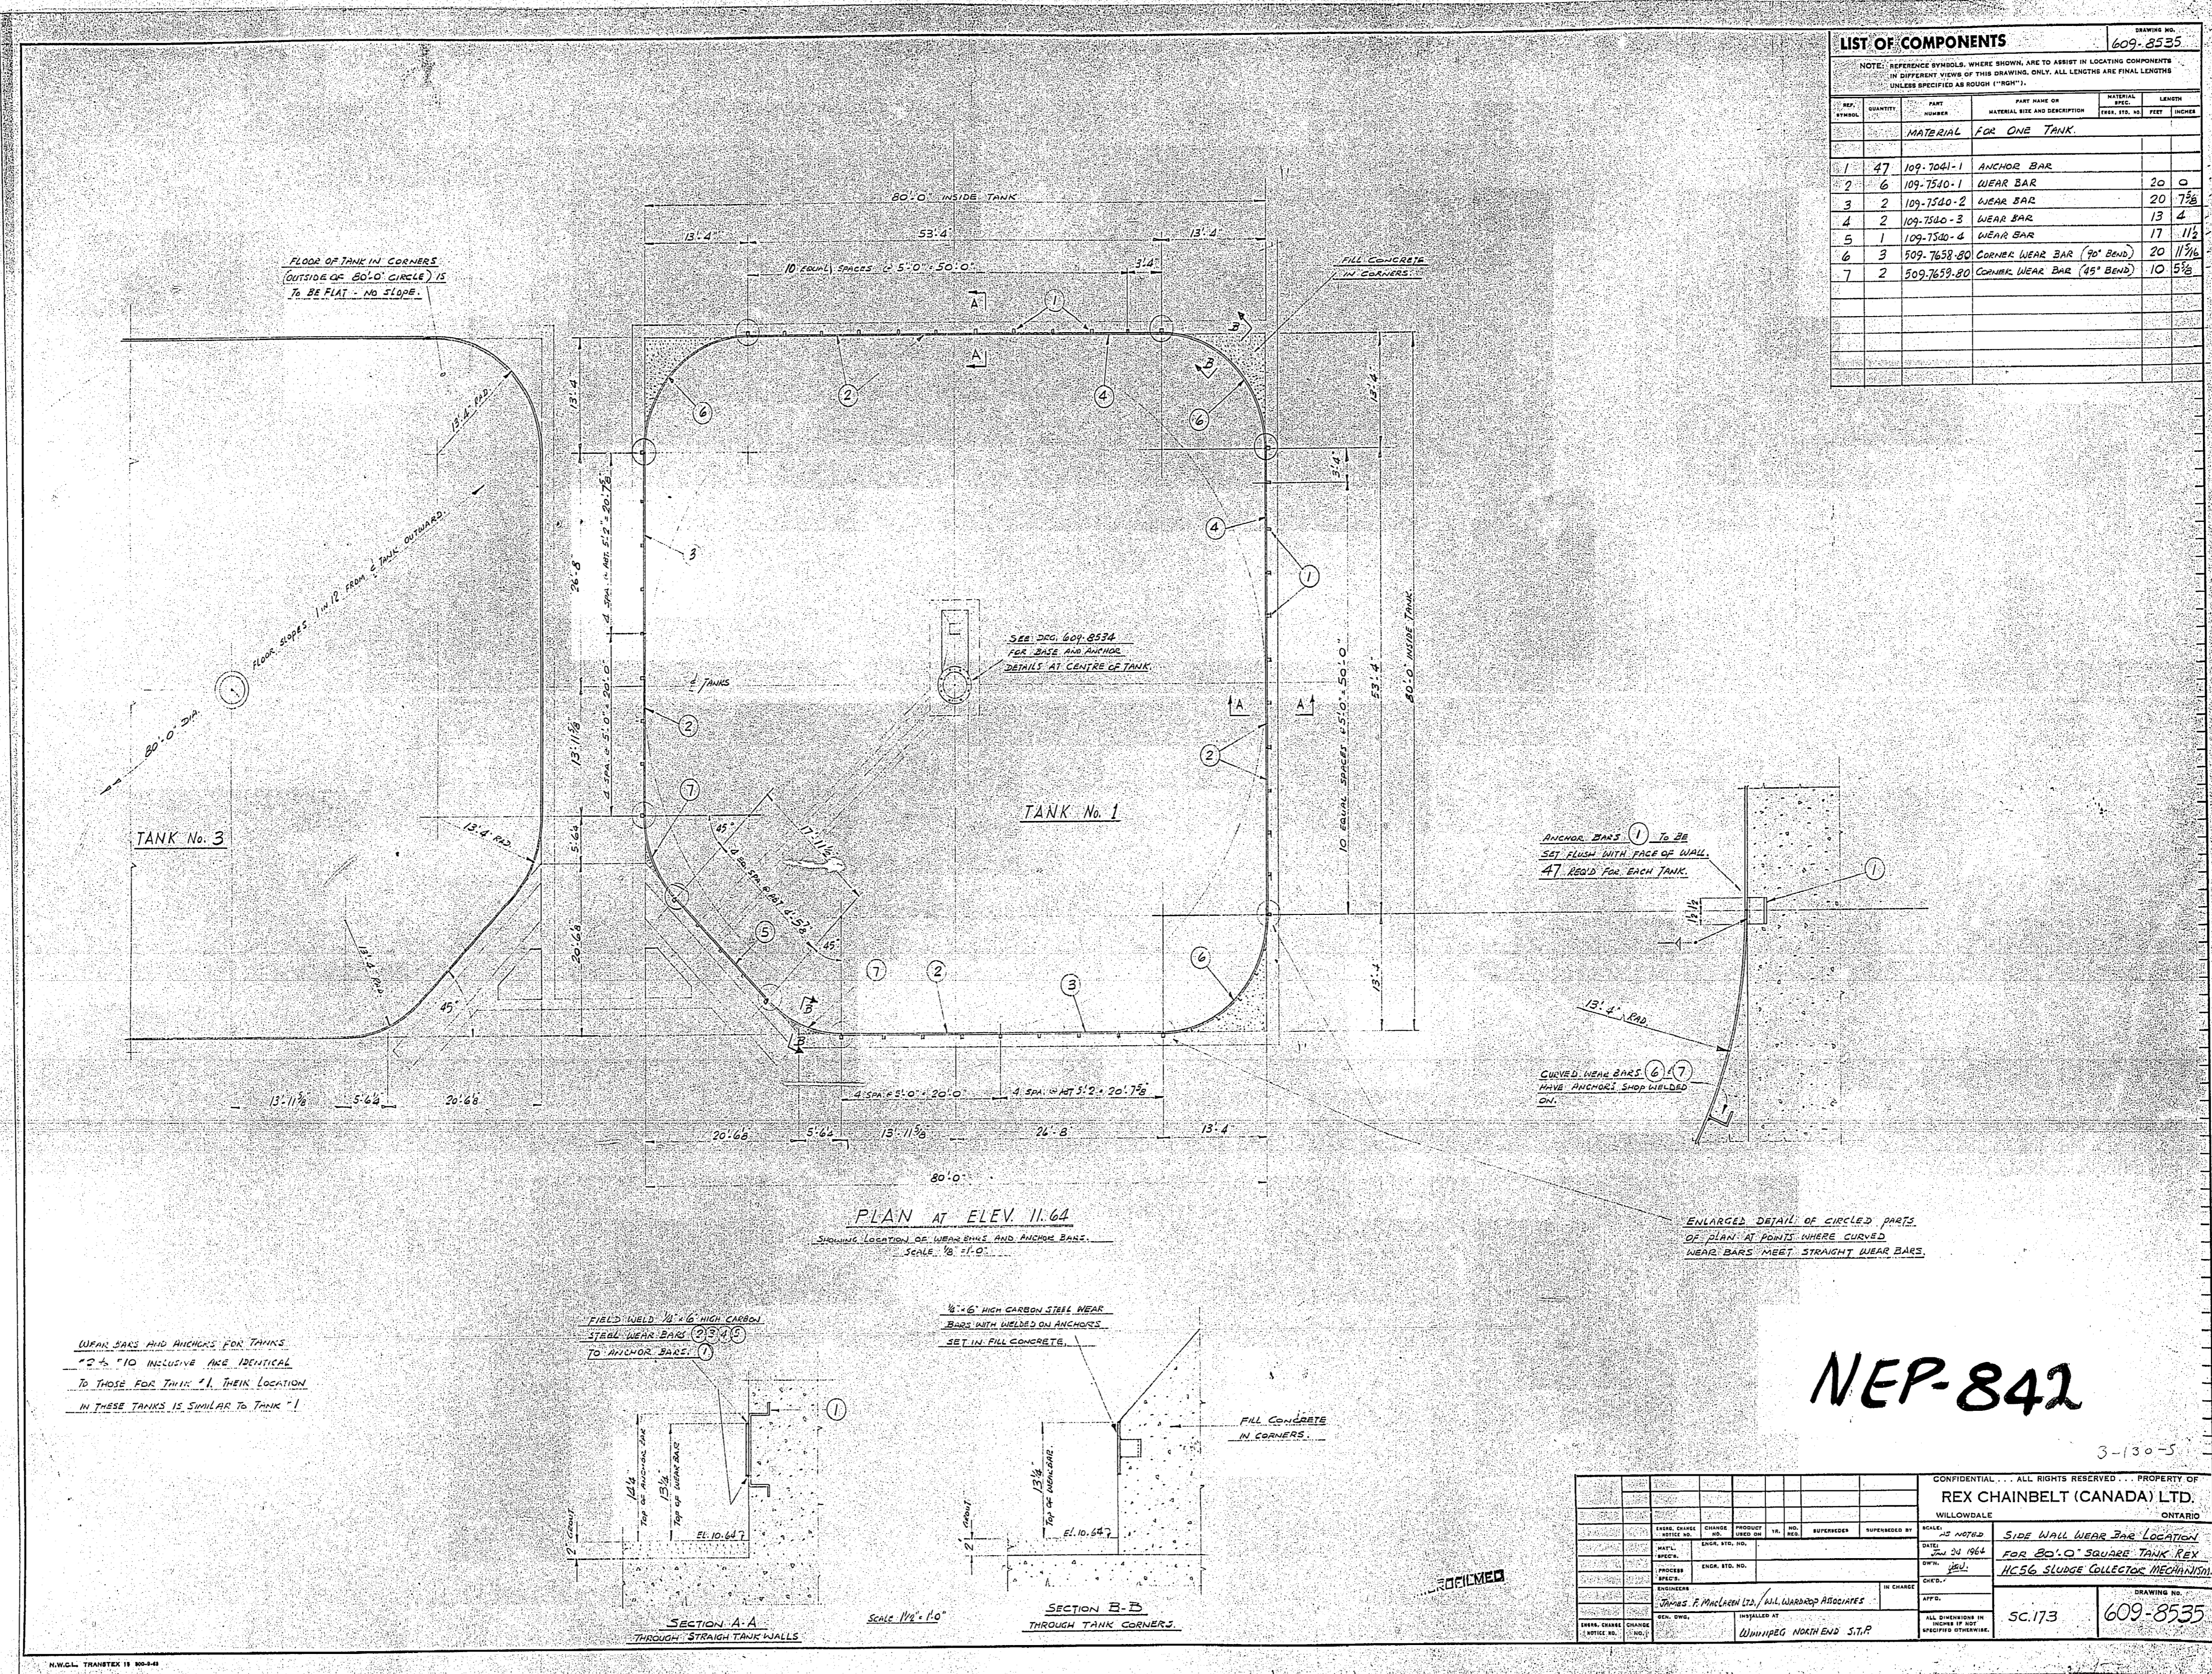

29x