

Ref. or Drawing No. S-130-S **NEP-844**

DETAILS CHAIN TIE ROD & CTR'WT. ASS'Y
FOR SQUARE TANK SLUDGE COLLECTOR


- TABLE -

PART ASSEM. No.	A	B	C	D
	PART NUMBER	AM. REQ.	LENGTH	
603-30121-00	25-D	603-30101-200	18	6"

LIST OF COMPONENTS 603-30121

NOTE: REFERENCE SYMBOLS, WHERE SHOWN, ARE TO ASSIST IN LOCATING THE COMPONENTS IN DIFFERENT VIEWS OF THIS DRAWING. ONLY THE LENGTHS ARE FINAL LENGTHS UNLESS SPECIFIED AS SHOWN. IF NOT.

QTY	SYMBOL	DESCRIPTION	REF. TO	LENGTH
MATERIALS FOR ONE PART ASSEM. (SEE TABLE)				
1	C	103-80291	COUPLER W/OUT	
2	F	303-80191-00	CTR. WT. BOLT-COMM. ATTACH	
3	2		3/8" DIA. 1/2" LONG W/ 1/2" DIA. D.	
LIST OF FIELD MATERIALS				
5	1	B	TIE ROD	
6	1		SPACER FOR CHAIN (SEE 3 & 4)	
7	1		1/4" x 1/2" CAP SCREW W/ 1/2" W/ W.	
8	2		1/4" x 1/2" PLAIN WASHER	
9	1		3/8" x 2 1/4" CAP SCREW W/ 1/2" DIA. W.	

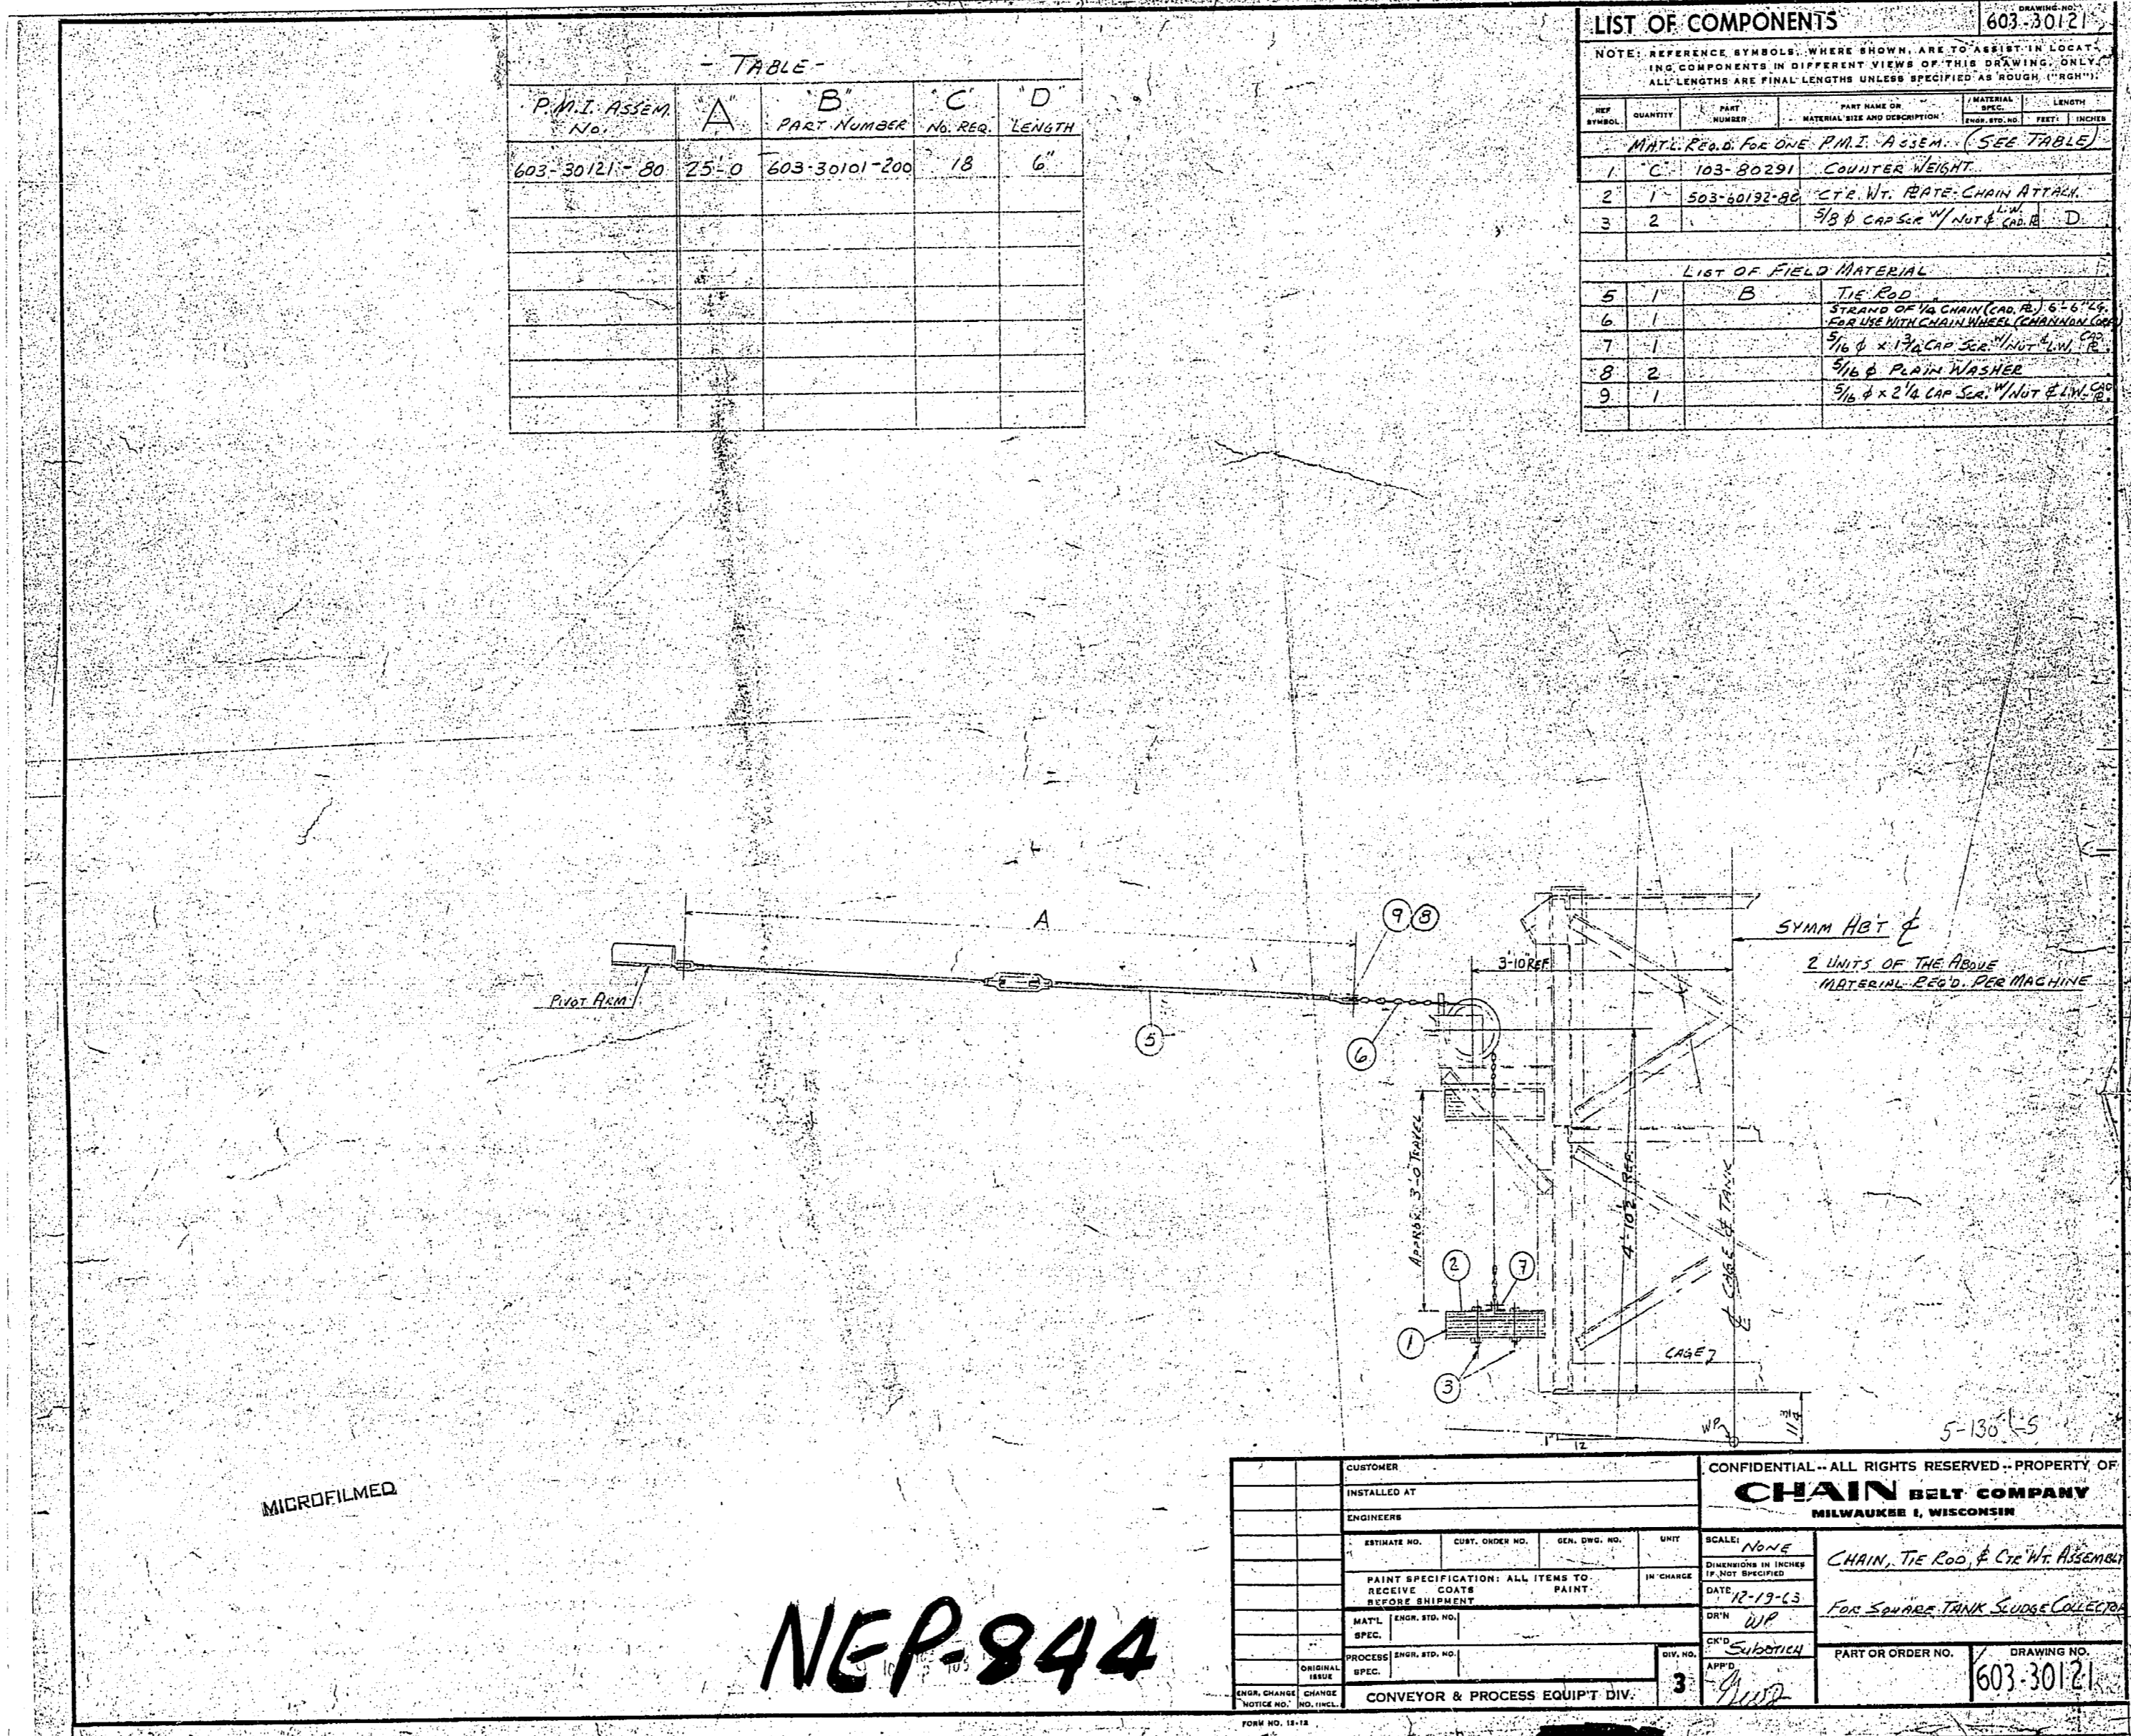


MICROFILMED

NEP-844

CONFIDENTIAL - ALL RIGHTS RESERVED - PROPERTY OF
CHAIN BELT COMPANY
MILWAUKEE 1, WISCONSIN

ENGINEER	SCALE	NAME
DESIGNED BY	DATE	CHAIN, TIE ROD & CTR'WT. ASS'Y
CHECKED BY	DATE	FOR SQUARE TANK SLUDGE COLLECTOR
APPROVED BY	DATE	
DATE	BY	
PROCESSING	BY	
CONVEYOR & PROCESS EQUIPT. DIV.	3	

PART OR ORDER NO. 603-30121 DRAWING NO. 603-30121

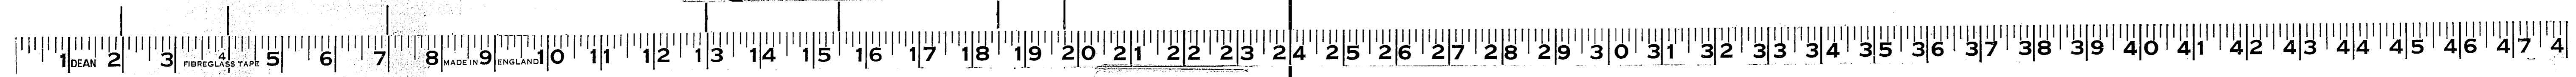

29x