


Drawing Title: **WASTE RECEPTACLE GALVANIZED METAL SLAT TYPE**
 Drawing No: **SCD-119 A**

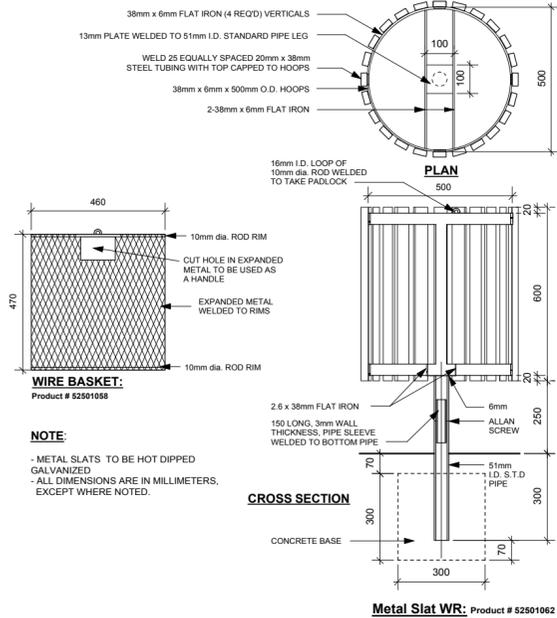

DATE: April, 2011
 SCALE: N.T.S.
 DRAWN BY: IL

The City of Winnipeg
 Planning, Property and Development Department
 Planning and Land Use Division
 Unit 15 - 30 Fort Street, Winnipeg, MB, R3C 4X5

Gametime
 A PLAYCORE Company
 1-800-235-2440
 ISSUED/REVISED: 12/16/10


38054 NATURE BIKE RACK

INSTALLATION DETAIL
 PARTS LIST REFERENCE




INSTRUCTIONS

1. Before assembling this equipment, read the enclosed INSTALLATION INSTRUCTIONS in the installation booklet; follow all the instructions during installation.
 2. Assemble parts as shown in the ASSEMBLY DRAWING. Refer to the assembly details for the specific hardware required in each connection.
 3. Loctite (supplied by others) should be used on all threaded hardware.

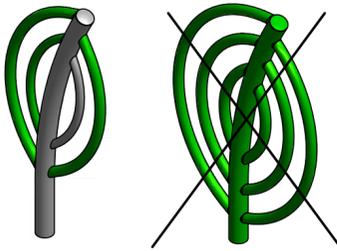

ASSEMBLY VIEWS

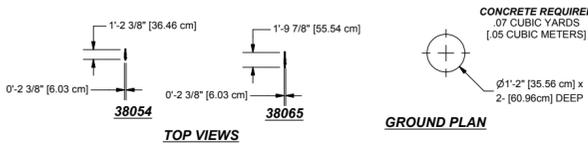

| Parts List | | | |
|---------------------------|-------|-------|-------------|
| DESCRIPTION | 38054 | 38065 | PART NUMBER |
| NATURE BIKE BOLLARD | 1 | 0 | 201923 |
| LARGE NATURE BIKE BOLLARD | 0 | 1 | 202111 |

Unless Otherwise Specified, All Units of Measure are Each * Included in Hardware
Warning: During Installation, Hardware And Small Parts Are Choking Hazards For Young Children. Store Unused Parts Appropriately Until Assembly Is Completed. Once Assembly Is Completed, Remove Any Unused Parts From The Play Environment And Dispose/Save Them In A Secure Location.
 Note: Peen Tee-Nuts and Flatwashers to match radius of pipe after assembly is complete.

Gametime
 A PLAYCORE Company
 1-800-235-2440
 ISSUED/REVISED: 01/13/11


38043 NATURE BENCH

INSTALLATION DETAIL
 PARTS LIST REFERENCE




INSTRUCTIONS

1. Before assembling this equipment, read the enclosed INSTALLATION INSTRUCTIONS in the installation booklet; follow all the instructions during installation.
 2. Assemble parts as shown in the ASSEMBLY DRAWING. Refer to the assembly details for the specific hardware required in each connection.
 3. Loctite (supplied by others) should be used on all threaded hardware.

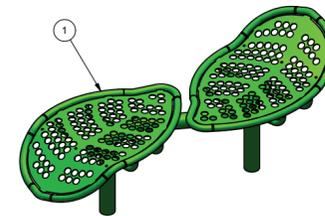

ASSEMBLY VIEW

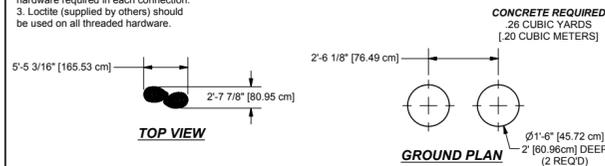

| Parts List | | | |
|---------------------|-----|-------------|--|
| DESCRIPTION | QTY | PART NUMBER | |
| LEAF BENCH ASSEMBLY | 1 | 201847 | |

Unless Otherwise Specified, All Units of Measure are Each * Included in Hardware
Warning: During Installation, Hardware And Small Parts Are Choking Hazards For Young Children. Store Unused Parts Appropriately Until Assembly Is Completed. Once Assembly Is Completed, Remove Any Unused Parts From The Play Environment And Dispose/Save Them In A Secure Location.
 Note: Peen Tee-Nuts and Flatwashers to match radius of pipe after assembly is complete.

David Wagner Associates Inc.
 4 - 430 River Avenue Winnipeg, Manitoba, R3L 0C6 (204) 452-2426
 LANDSCAPE ARCHITECTURE • URBAN DESIGN • GOLF COURSE ARCHITECTURE


© David Wagner Associates Inc. All rights reserved. All drawings are conceptual in nature. It is to be clearly understood that the author, in producing said drawings, shall not be liable for any and all loss, damage or injury that may result from the drawings themselves, or from the construction work produced from this plan, or from any claims that may result subsequent to the project being constructed and use commencing on the site, whether such claims are brought by persons using the site, or by the owners or others of neighbouring properties.
 Should any claim be made directly against the author as a result of the drawings themselves, or as a result of the way in which the project is constructed in accordance with those drawings, or as a result of any loss, injury or damage that may be caused either on the site or outside the boundaries of the property or persons, the author is to be indemnified by the Owners in full, including the costs of defending any actions brought against the author, or the costs of paying any settlement entered into by the author, or settling any judgments made against the author.
 No reproductions may be made without the permission of the Landscape Architect and when made, must bear his / her name. Any and all designs herein are the property of the Landscape Architect. If stamped and dated, the design herein are licensed for construction, once only. All plans to be returned to the Landscape Architect on request.
 This drawing shall not be used for building purposes until countersigned by the Landscape Architect.
 The contractor shall check all dimensions and other data on site and report any discrepancies to the Landscape Architect.
 Figure dimensions to be taken in preference to scaled dimensions.
 If in doubt please ask.

Location of underground structures as shown are based on the best information available but no guarantee is given that all existing utilities are shown or that the given locations are exact. Confirmation of existence and exact location of all services must be obtained from the individual utilities before proceeding with construction.

DO NOT SCALE - DRAWING PLOT MAY NOT BE AT 100%

DATE ISSUED
14 SEPTEMBER, 2011
Released for Tender

Drawing Title: **ENGLISH PARK SIGN w/ ADDRESS**
 Drawing No: **SCD-719**

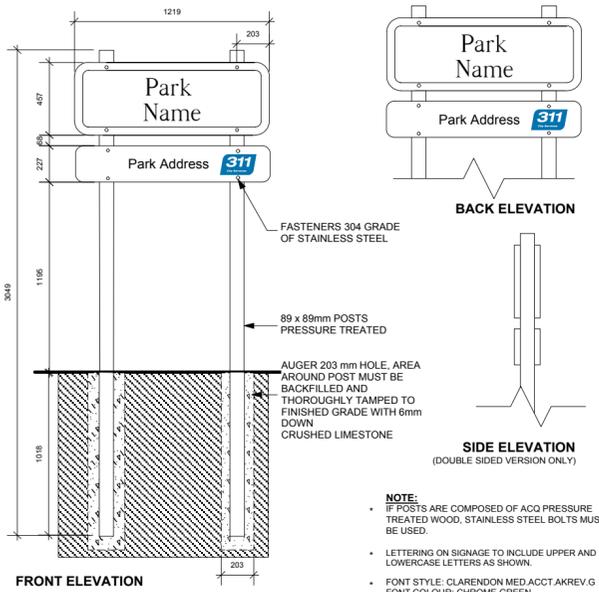

DATE: MAY 2011
 SCALE: N.T.S.
 DRAWN BY: ST/HF

The City of Winnipeg
 Planning, Property and Development Department
 Parks, Waterways & Community Initiatives Division
 Unit 15 - 30 Fort Street, Winnipeg, MB, R3C 4X5

Cindy Klassen Recreation Centre

August 30, 2011 54461-1-1



REVERSE VIEW



Better playgrounds. Better world.™
 playlsi.com

Proudly presented by:
 Jodi McLean



| NO. | REVISION | DATE | BY |
|-----|----------|------|----|
| 8 | | | |
| 7 | | | |
| 6 | | | |
| 5 | | | |
| 4 | | | |
| 3 | | | |
| 2 | | | |
| 1 | | | |

CLIENT:

PROJECT: **Cindy Klassen Recreation Complex**
 1106 Downing Street
 Winnipeg, Manitoba

DRAWN BY: LLW DATE: 14 September, 2011
 APPROVED BY: LLW SCALE: NTS

DRAWING TITLE: **Details 2**

| PROJECT NO. | SHEET NO. | REVISION NO. |
|-------------|-----------|--------------|
| 1111_C | L7 | 0 |