


ELEMENTARY DIAGRAM:

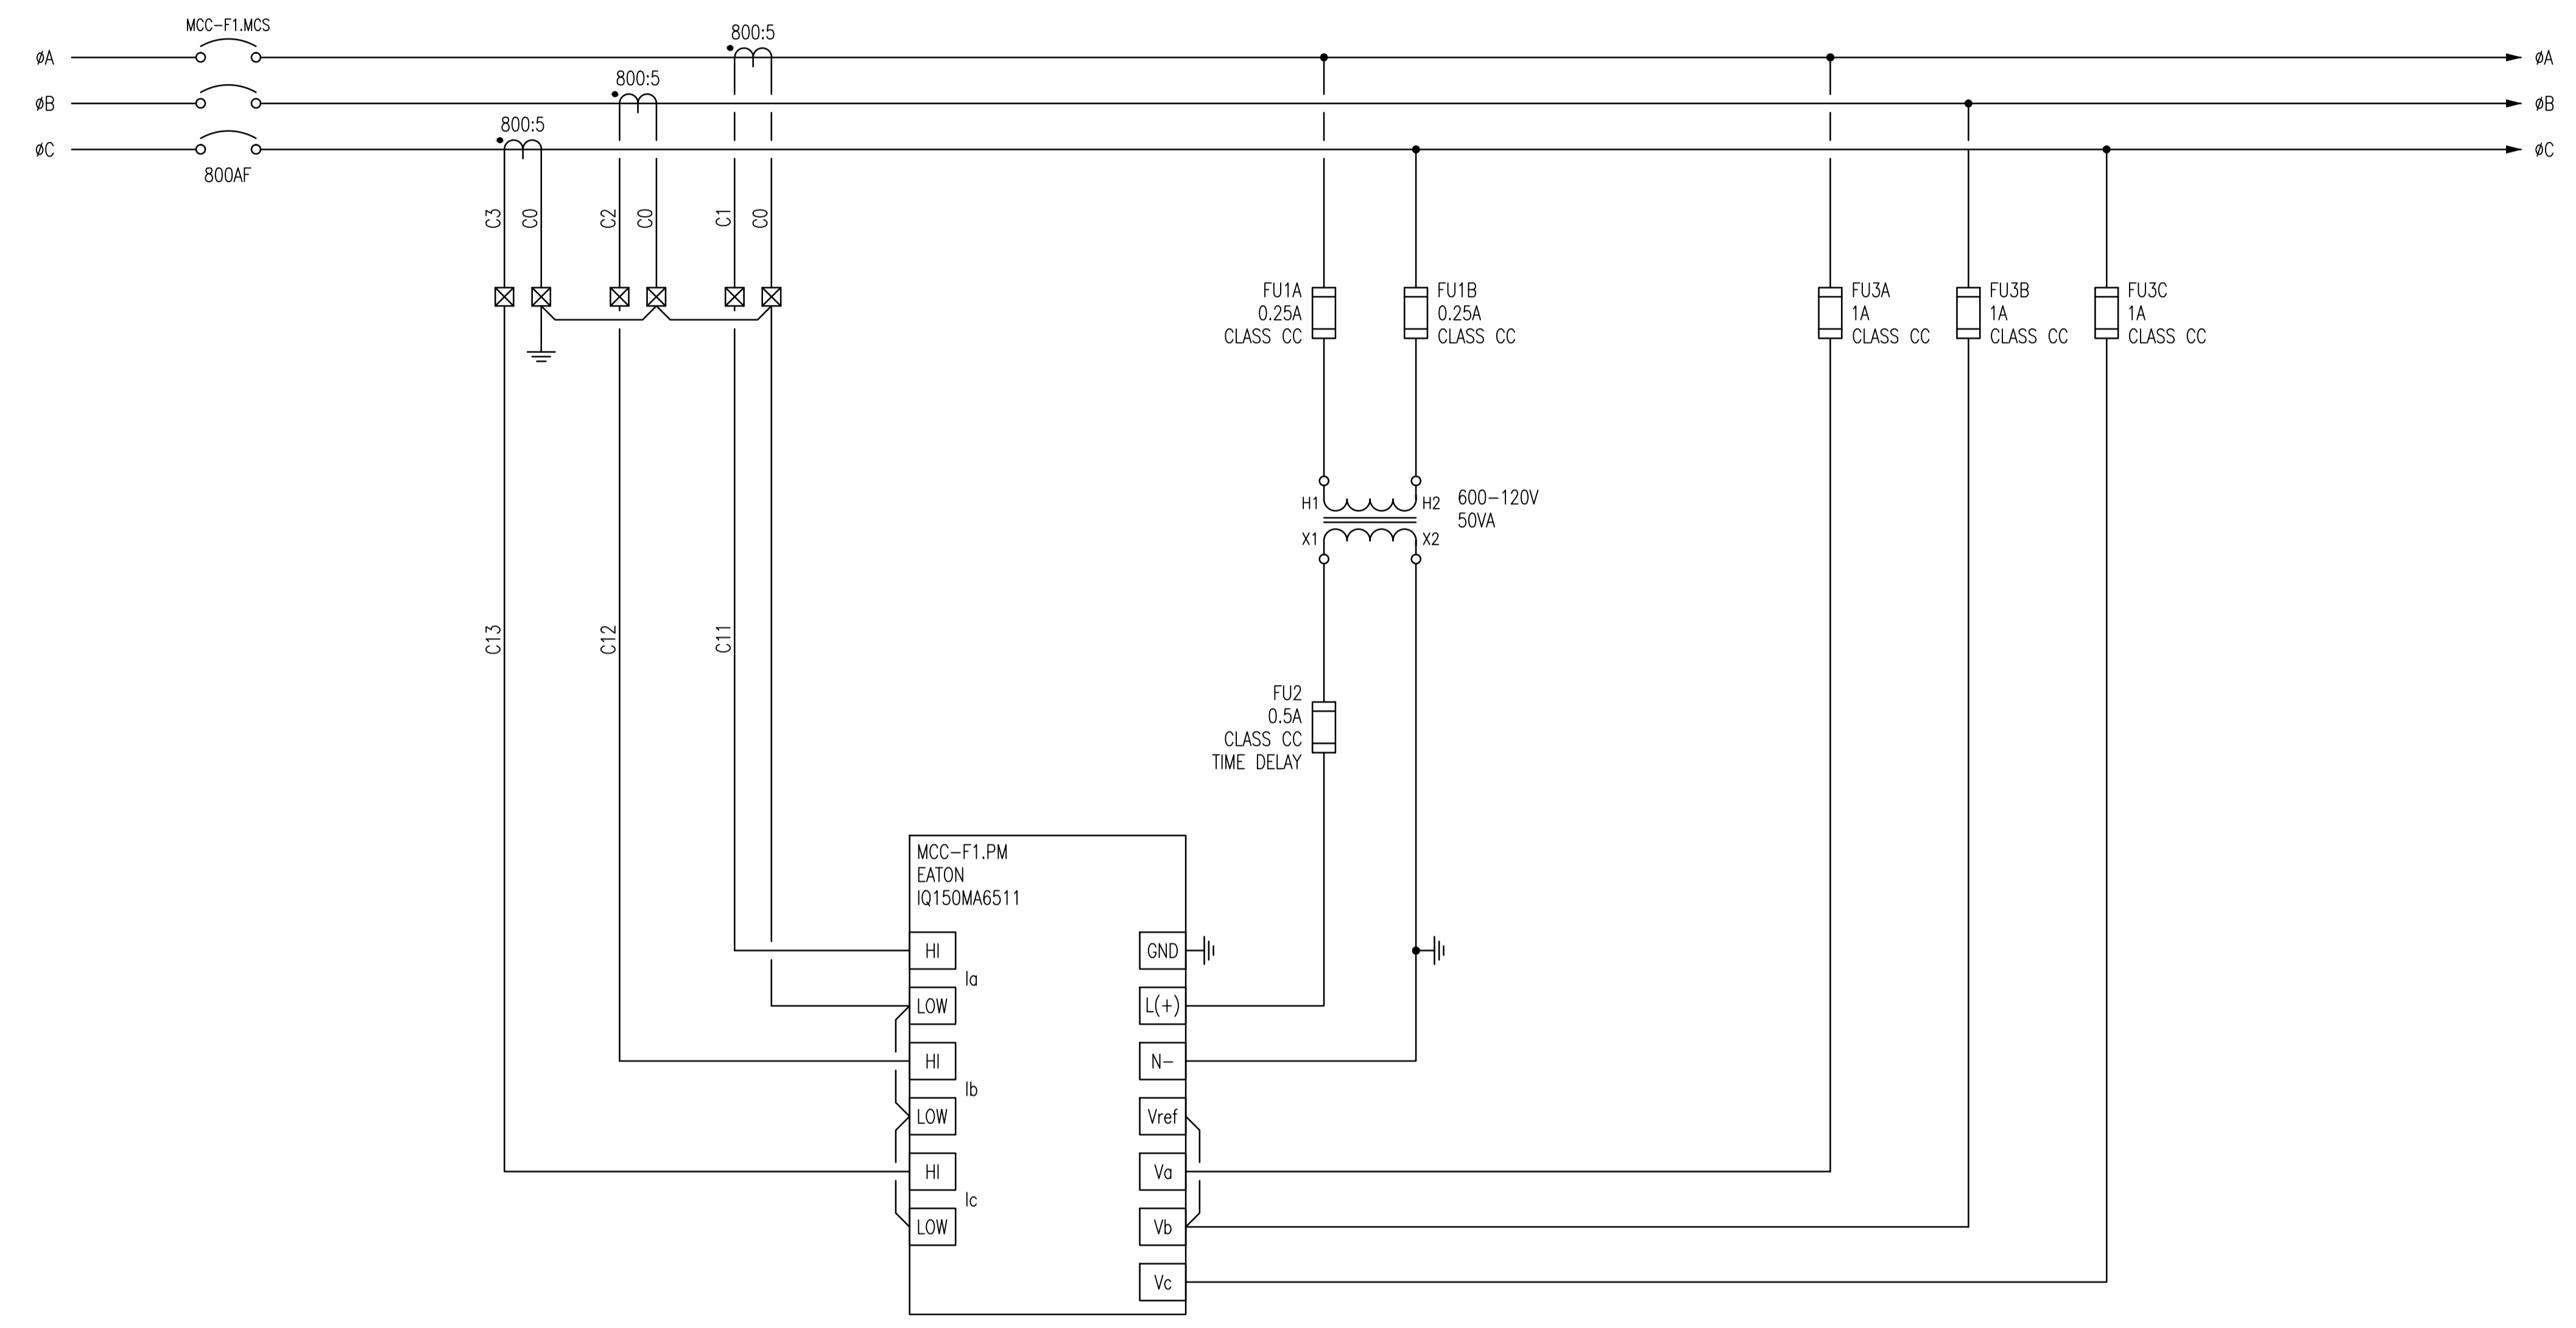

LEGEND:  
 CT SHORTING BLOCK TERMINAL

- NOTES:  
 1. PROVIDE CT SHORTING BLOCK SWITCH FOR THE POWER METER.



NO.	REVISIONS	DATE	DESIGN	CHECK
00	ISSUED FOR TENDER, BID OPP. 774-2011	2011/11/10	BC	CJR

SNC-LAVALIN INC. 148 Nature Park Way Winnipeg, MB, Canada R3P 0X7 204-786-8080		ENGINEER'S SEAL
DESIGNED BY: B. CLEVEN	CHECKED BY: C. REIMER	ORIGINAL DRAWING SEALED BY: C. J. REIMER SNC-LAVALIN INC. MEMBER # 21968 2011/11/15 REV. 00
DRAWN BY: S. FUNK	APPROVED BY: C. REIMER	
SCALE: NTS	RELEASED FOR CONSTRUCTION BY: V. JEANCART	
DATE: 2011/09/16	DATE: 2011/11/15	
CONSULTANT NO.: 505581-0000-47DD-0115		

THE CITY OF WINNIPEG WATER AND WASTE DEPARTMENT			
MAGER DRIVE FLOOD PUMPING STATION			
SCHEMATIC DIAGRAM 600V POWER METER			
CITY DRAWING NUMBER	SHEET	REV.	SIZE
1-0157F-E0013	001	00	A1

1-0157F-A0001	LOOP DIAGRAM - 600V POWER FAIL
DRAWING NUMBER	REFERENCE DRAWINGS