


**1**  
- -  
APPROACH SLAB AND ROADWAY SLAB  
PHASE 1 REINFORCING DETAIL  
1 : 50  
- SHOWING TOP AND BOTTOM MAT REINFORCING

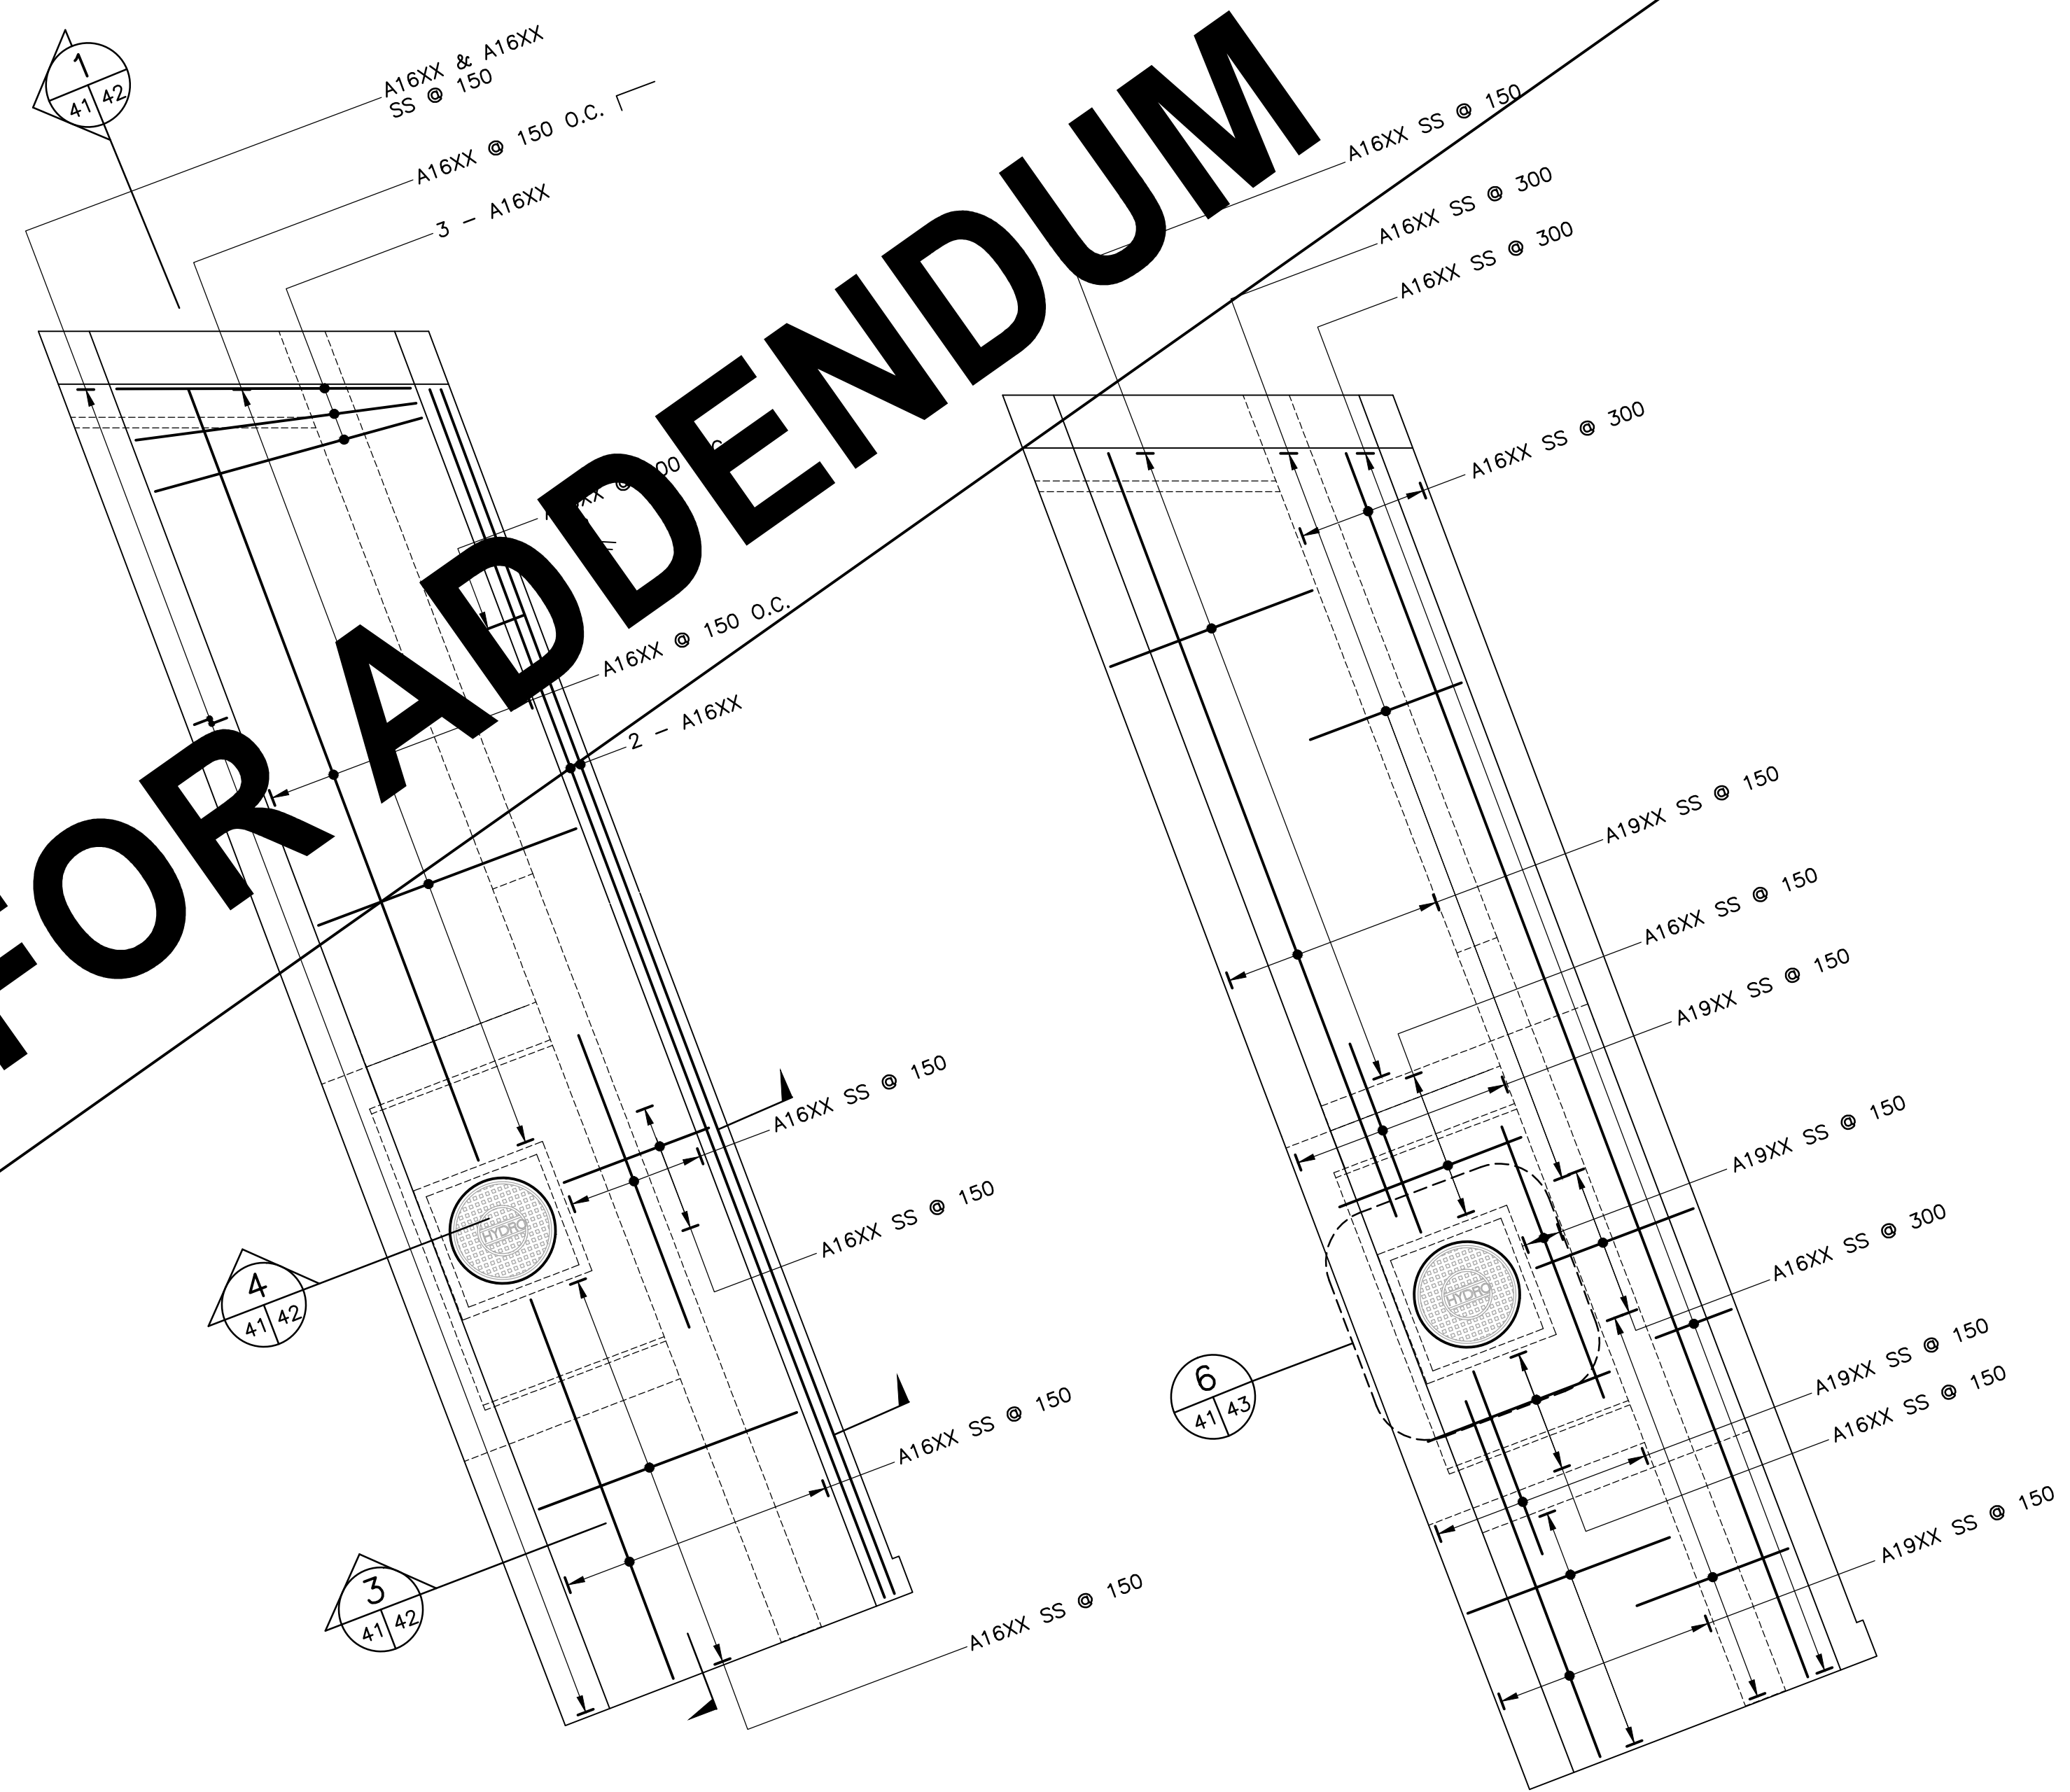

**2**  
- -  
ABUTMENT SIDEWALK  
PHASE 1 REINFORCING DETAIL  
1 : 50  
- SHOWING TOP MAT REINFORCING

**3**  
- -  
ABUTMENT SIDEWALK  
PHASE 1 REINFORCING DETAIL  
1 : 50  
- SHOWING BOTTOM MAT REINFORCING

TO BE ISSUED FOR ADDENDUM



| B.M. ELEV. | F.B. | NO. | REVISIONS | DATE | BY |
|------------|------|-----|-----------|------|----|
|            |      |     |           |      |    |
|            |      |     |           |      |    |
|            |      |     |           |      |    |

|  |                                 |
|--|---------------------------------|
| <b>WARDROP</b><br><small>ATETRA TECH COMPANY</small>               |                                 |
| DESIGNED BY: S.Y.  | CHECKED BY:                     |
| DRAWN BY: C.T.   | APPROVED BY:                    |
| HOR. SCALE: AS NOTED   | RELEASED FOR CONSTRUCTION DATE: |
| VERTICAL: AS NOTED   | DATE: 10.10.20                  |
| <small>MATT CHISLETY, P. ENG.<br/>BRIDGE PROJECTS ENGINEER</small> |                                 |

|  |
|--|
| CONSULTANT DRAWING NO.<br>0900070502-DWG-S0041 |
|--|

|  |   |
|--|---|
| <b>THE CITY OF WINNIPEG</b><br>PUBLIC WORKS DEPARTMENT<br>ENGINEERING DIVISION | CITY DRAWING NUMBER<br><b>B109-11-046</b> |
|  | SHEET OF<br><b>41 131</b>                 |
| <b>OSBORNE STREET BRIDGE<br/>REHABILITATION &amp; RELATED WORKS</b>            |   |
| <b>SOUTH ABUTMENT AND APPROACH SLAB<br/>PHASE 1 REINFORCING</b>                |   |
| 41   |   |