


1 PARTIAL PLAN - PHASE 1 DECK REINFORCING

1 : 100
 - SHOWING TOP MAT REINFORCING
 - SOUTHBOUND EXISTING BRIDGE STRUCTURE NOT SHOWN FOR CLARITY

1603SS DOWEL @ 150 O.C. (SIDEWALK CURB)
 1601SS & 1602SS DOWELS @ 150 O.C. (SHOULDER BARRIER)

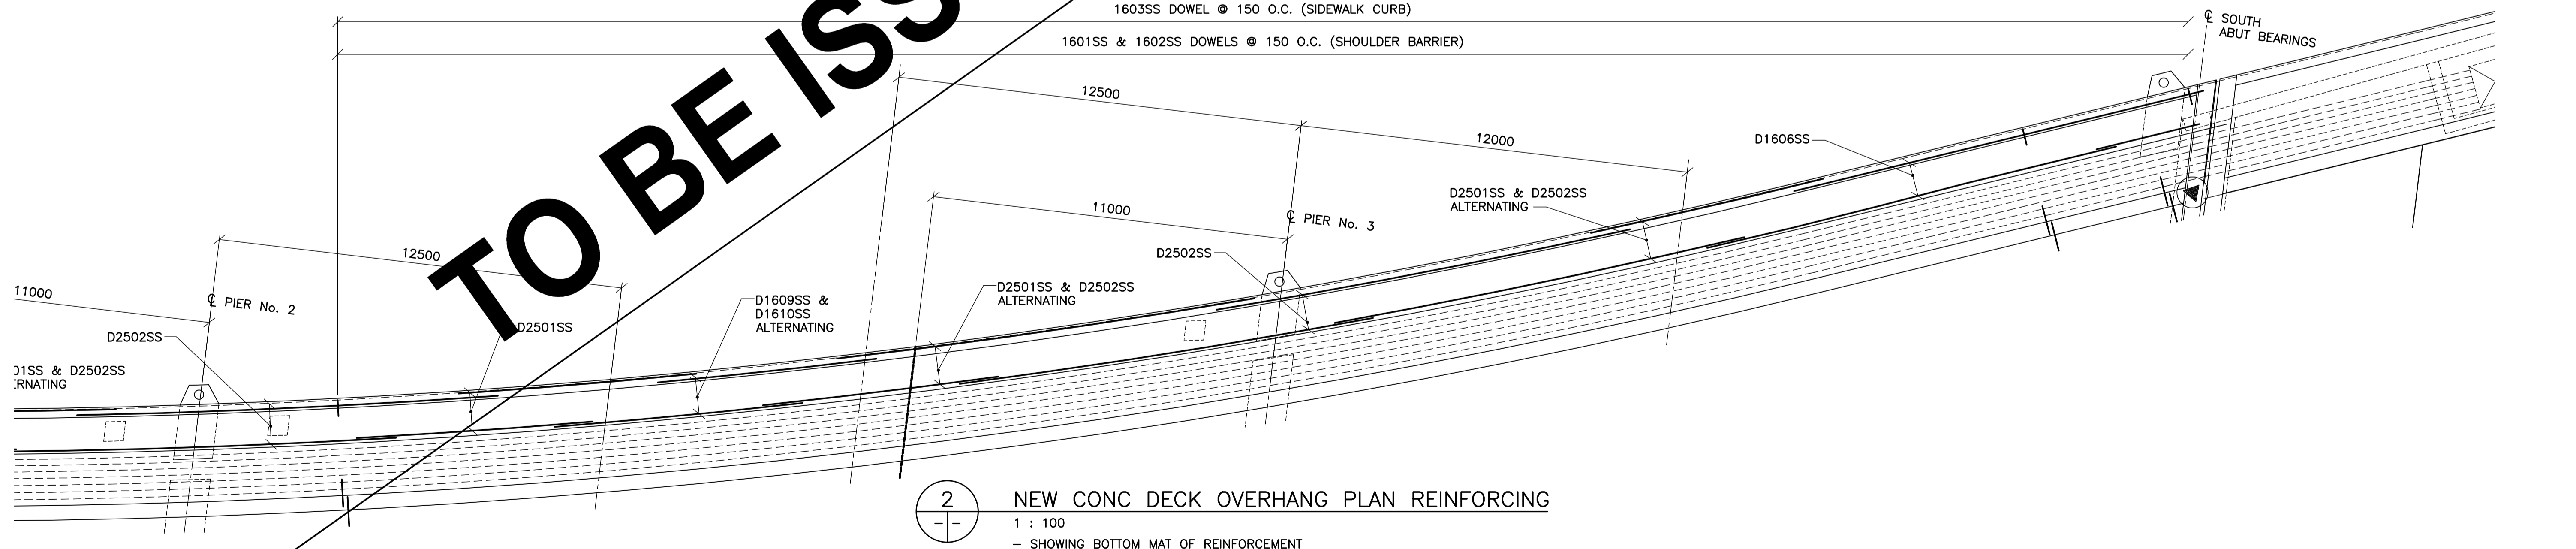

2 NEW CONC DECK OVERHANG PLAN REINFORCING

1 : 100
 - SHOWING BOTTOM MAT OF REINFORCEMENT



B.M. ELEV.	F.B.	WARDROP A TETRA TECH COMPANY	DESIGNED BY: V.B.	CHECKED BY: E.F.S.
			DRAWN BY: B.M.	APPROVED BY: R.H.W.
NO. REVISIONS		DATE	BY	DATE
				10.10.13

THE CITY OF WINNIPEG
 PUBLIC WORKS DEPARTMENT
 ENGINEERING DIVISION

OSBORNE STREET BRIDGE
 REHABILITATION & RELATED WORKS

BRIDGE DECK
 PHASE 1 REINFORCING

CITY DRAWING NUMBER: B109-11-071
 SHEET 66 OF 131

CONSULTANT DRAWING NO.: 0900070502-DWG-S0066

MATT CHISLETT, P.ENG
 BRIDGE PROJECTS ENGINEER