



G:\CAD\115166\RFPI\Figure 4-Site Concept Plan.dwg

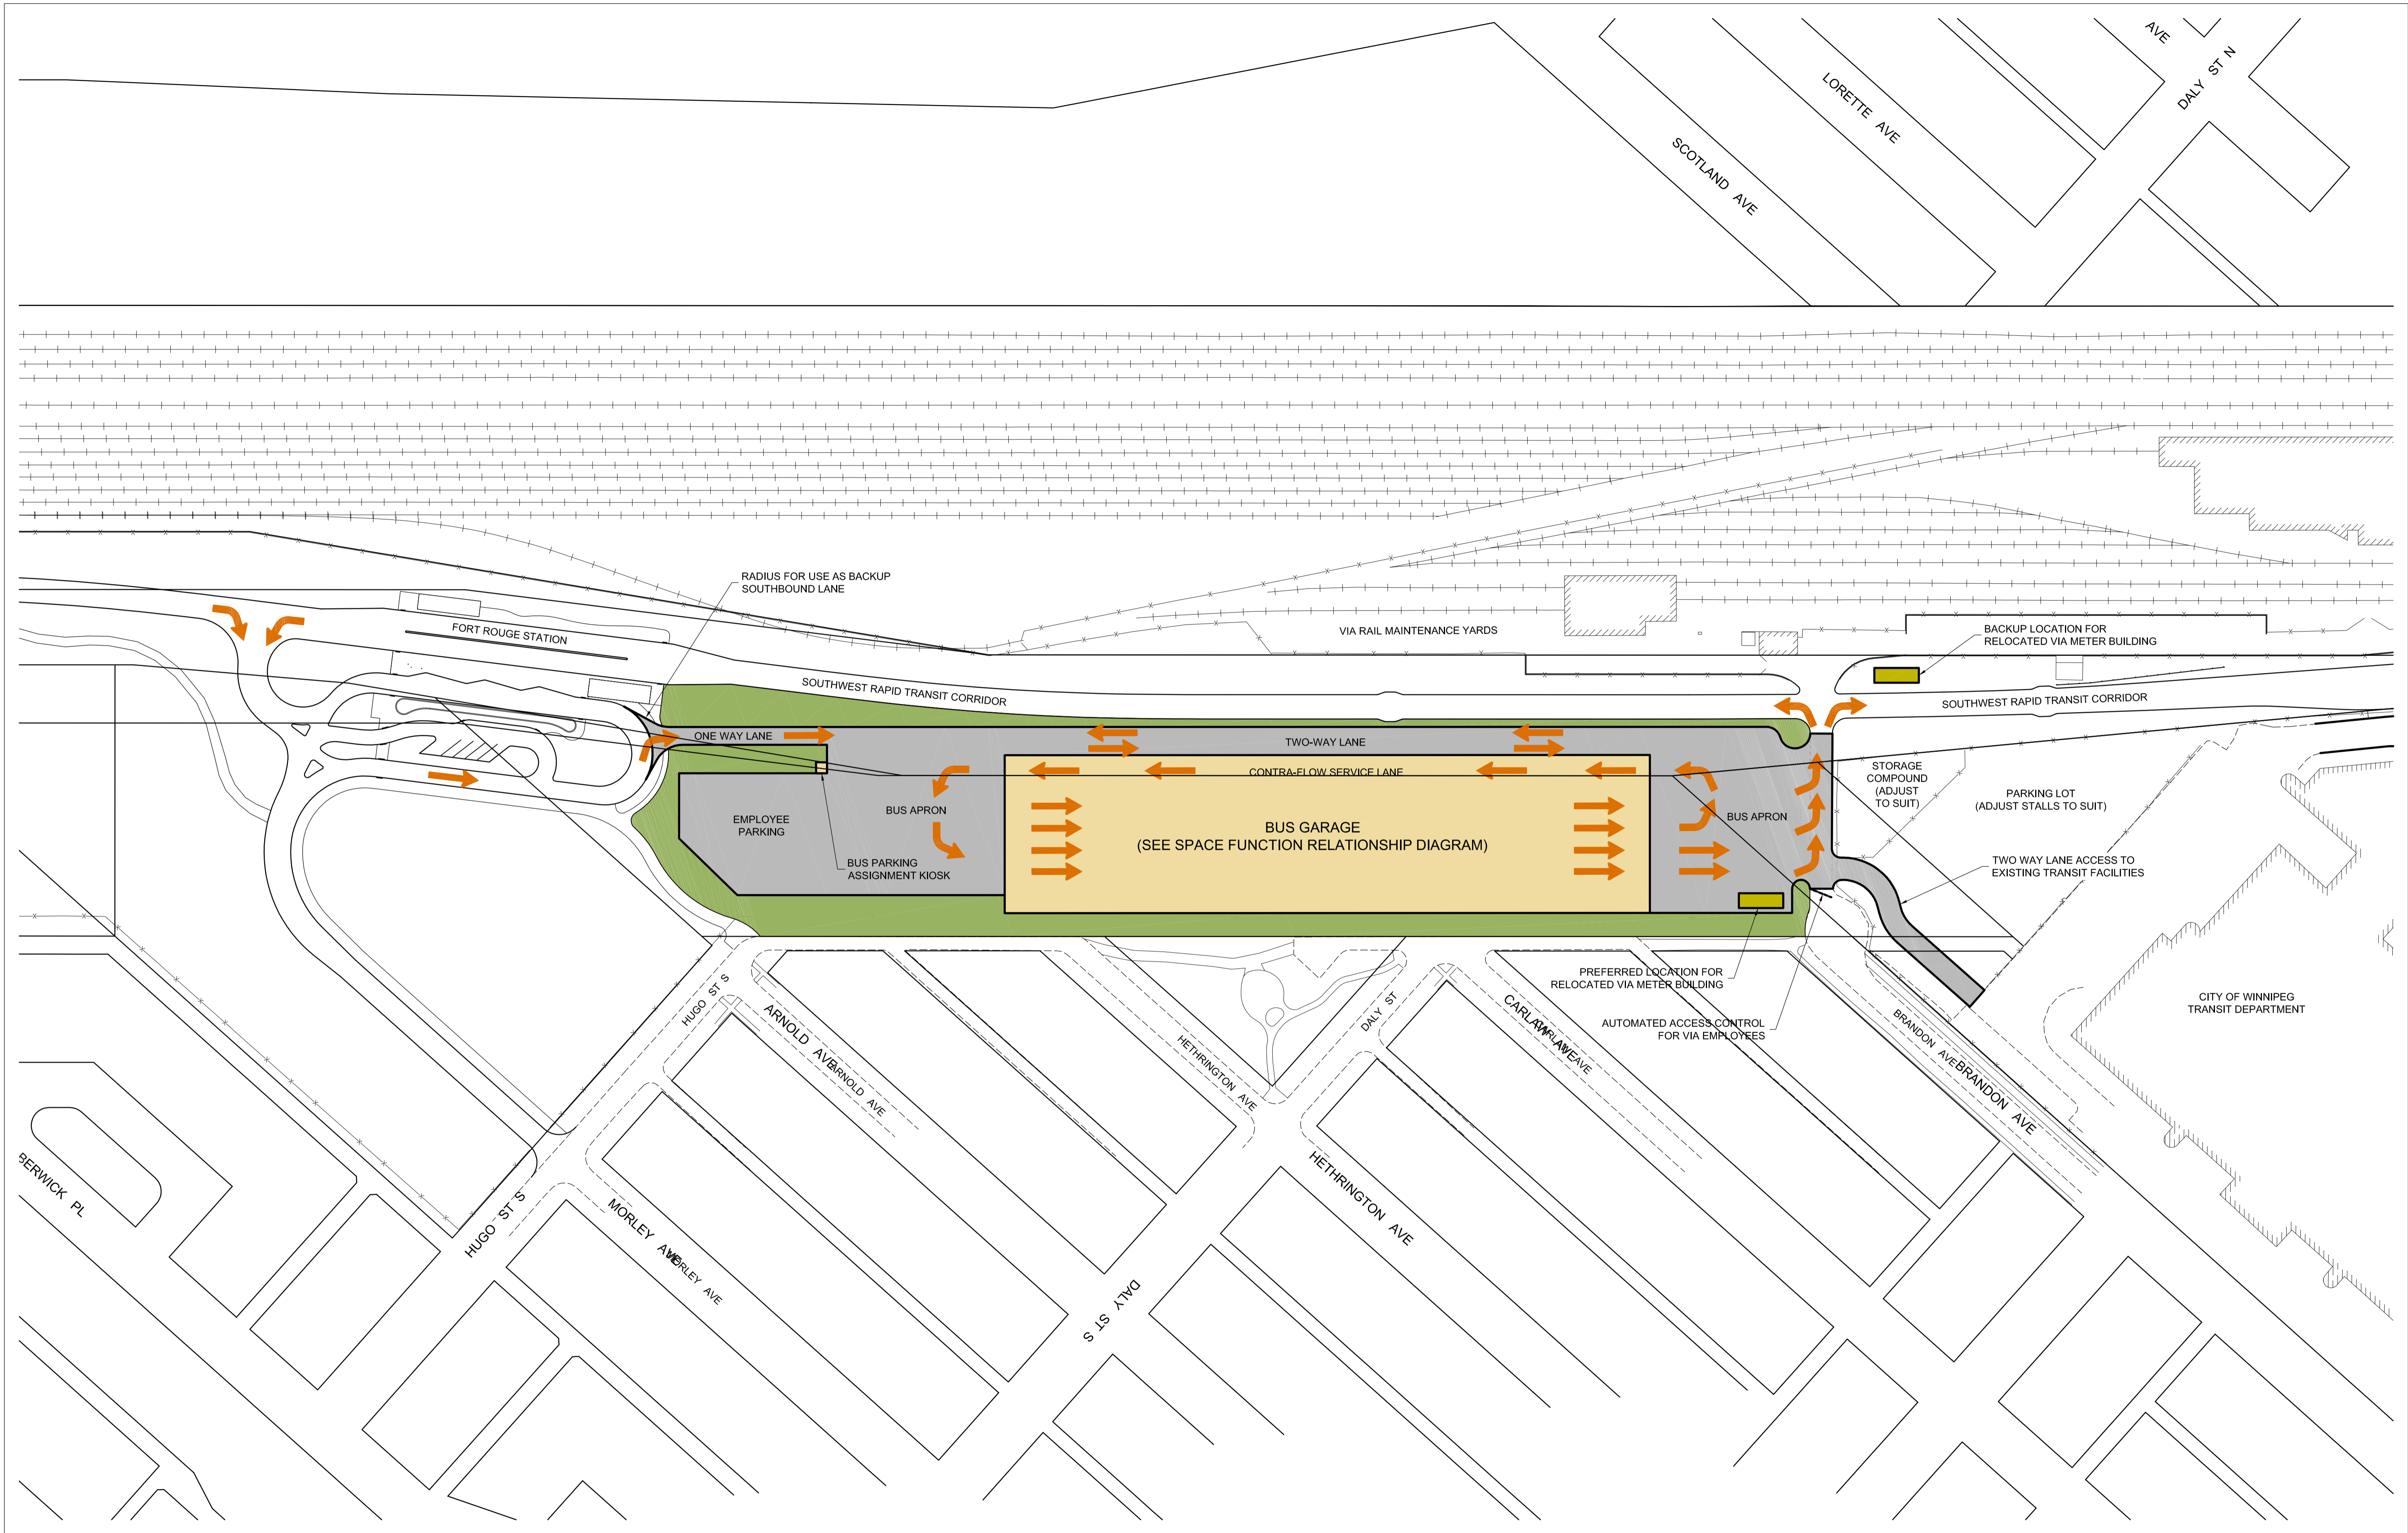

- PROPOSED TRANSIT BUILDING
- PROPOSED RELOCATED METER BUILDING
- LANDSCAPING AND NOISE BUFFER
- PROPOSED ROADWAY/PARKING LOT
- BUS TRAFFIC FLOW

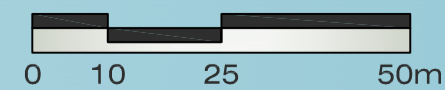

SCALE - 1:1000



**CITY OF WINNIPEG - TRANSIT DEPARTMENT**  
 RFP NO. 901-2011  
 DESIGN-BUILD OF TRANSIT BUS PARKING AND SERVICING GARAGE



**SITE CONCEPT DIAGRAM**  
 FIGURE 4