


METRIC

WHOLE NUMBERS INDICATE MILLIMETRES
DECIMALIZED NUMBERS INDICATE METRES

WARNING

IF POWER EQUIPMENT OR EXPLOSIVES ARE TO BE USED FOR EXCAVATION ON THIS PROJECT THE CONTRACTOR MUST:
1) NOTIFY THE GAS COMPANY OF THE PROPOSED LOCATION OF EXCAVATION.
2) TAKE PRECAUTION TO AVOID DAMAGE TO GAS COMPANY INSTALLATIONS.
SEE PROVINCIAL REGULATION 140/92 FOR DETAILS

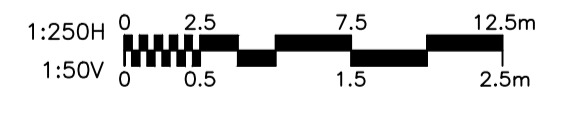

BENCH MARK: 89R583 - S.E. Cor. Wolseley Ave. & Dominion St., Tbt. on top of 0.05 m dia. x 2.4 m iron pipe, in valve box, 1.4 m S. of N. wall No. 460 Dominion St. & 6.4 m W. of W. main wall No. 1080 Wolseley Ave. or 0.3 m E. of E.L. Dominion St. & 2.1 m N. of S.L. Wolseley Ave.

APEGM
Certificate of Authorization
Stantec Consulting Ltd.
No. 1301 Date: _____

BID OPPORTUNITY NO. 911-2011

EXISTING	LEGEND-PLAN	PROPOSED	EXISTING	LEGEND-PLAN	PROPOSED
150 WM	WATERMAIN	150 WM	CONNECTION	X	150 WM
Hydrant	HYDRANT	Hydrant	JUNCTIONS	+	150 WM
Valve	VALVE	Valve	GAS	---	300 LDS
300 LDS	LAND DRAINAGE SEWER	300 LDS	HYDRO	---	300 SRS
300 SRS	STORM RELIEF SEWER	300 SRS	M.T.S.	---	300 CS
300 CS	COMBINED SEWER	300 CS	TRAFFIC SIGNALS	---	250 WWS
250 WWS	WASTE WATER SEWER	250 WWS	PROPERTY LINE	---	250 WWS
Manhole	MANHOLE	Manhole	SURVEY BAR	+	Profile
Catch Basin	CATCH BASIN	Catch Basin	STREET LIGHT	+	
Curb Inlet	CURB INLET	Curb Inlet	REDUCER	+	
Plug	PLUG	Plug	SIGN	+	

LOCATION APPROVED UNDERGROUND STRUCTURES

SUPV. U/G STRUCTURES COMMITTEE DATE _____

NOTE:
LOCATION OF UNDERGROUND STRUCTURES AS SHOWN ARE BASED ON THE BEST INFORMATION AVAILABLE BUT NO GUARANTEE IS GIVEN THAT ALL EXISTING UTILITIES ARE SHOWN OR THAT THE GIVEN LOCATIONS ARE EXACT. CONFIRMATION OF EXISTENCE AND EXACT LOCATION OF ALL SERVICES MUST BE OBTAINED FROM THE INDIVIDUAL UTILITIES BEFORE PROCEEDING WITH CONSTRUCTION.

B.M. 101-037
ELEV. 232.717m

NO.	REVISIONS	DATE	BY

Stantec Consulting Ltd.
905 Waverley Street, Winnipeg, Manitoba
Tel 204-489-5900 Fax 204-453-9012

DESIGNED BY: J.C.	CHECKED BY: W.W.B.
DRAWN BY: W.A.	APPROVED BY: H.A.K.
HOR. SCALE: 1:250	RELEASED FOR CONSTRUCTION: _____
VERTICAL: 1:50	DATE: 11.09.20

ENGINEER'S SEAL

CONSULTANT DRAWING NO. **C-203**

THE CITY OF WINNIPEG
WATER AND WASTE DEPARTMENT
ENGINEERING DIVISION

2011 SEWER RENEWALS AND EXTERNAL POINT REPAIRS - CONTRACT 8
GREENWOOD PLACE - MH AT WOLSELEY AV TO 16.8m N OF WOLSELEY AV
300 CS RENEWAL

SHEET **5** OF **58**
CAD FILE DRAWING NUMBER 13090C-203-768.dwg
CITY DRAWING NUMBER **9715**