
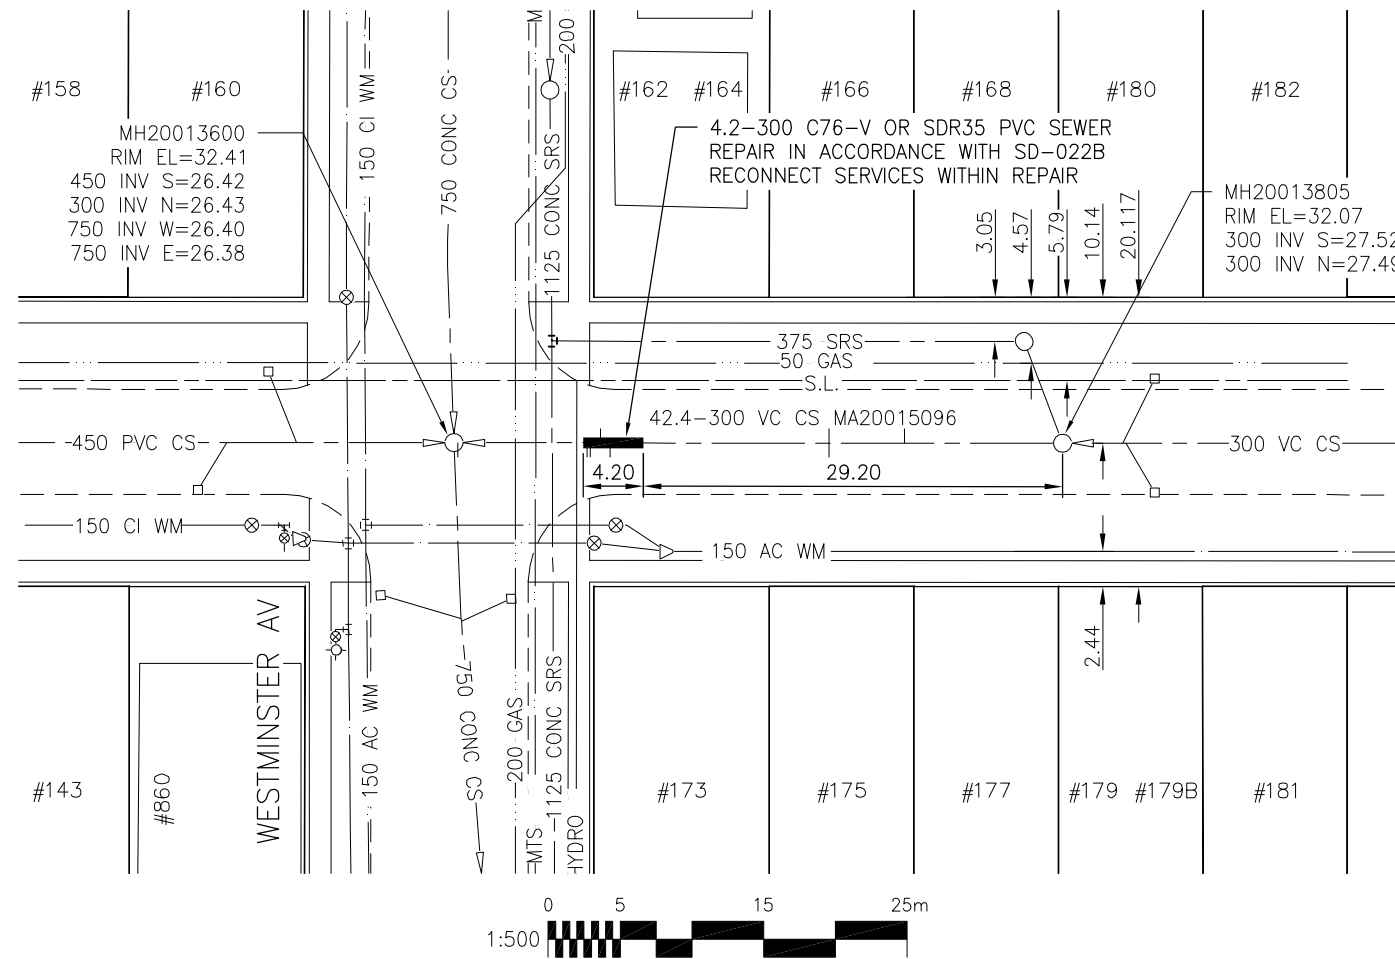


HOME STREET

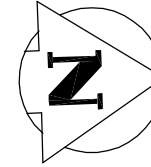

SEWER JUNCTION INFORMATION
FOR SEWER ID MA20015096
REFERENCE-METERS SOUTH OF MANHOLE MH20013805

DIST. FROM REF. MH	JUNCTION DIA.	CLOCK REF.	SERVICE TYPE	DESCRIPTION
11.0	150	01	CNI	LIVE
16.3	100	02	JN	
16.3	150	10	JX	LIVE
31.5	150	10	JN	
32.2	100	02	JX	
32.9	150	10	CXI	

ALL JUNCTION INFORMATION
BASED ON CCTV INSPECTION

SEWER JUNCTION INFORMATION
FOR SEWER ID MA20015096
REFERENCE-METERS NORTH OF MANHOLE MH20013600

DIST. FROM REF. MH	JUNCTION DIA.	CLOCK REF.	SERVICE TYPE	DESCRIPTION
0.3	100	02	JN	
9.3	150	02	CXI	

ALL JUNCTION INFORMATION
BASED ON CCTV INSPECTION

METRIC

WHOLE NUMBERS INDICATE MILLIMETRES
DECIMALIZED NUMBERS INDICATE METRES

BENCH MARK: N.W. Cor. Westminster Ave. & Ethelbert St., Tblt. in most Ely. Conc. foundation No. 160 Ethelbert St. (St. Margaret's Anglican Church), 8 m S. & 0.1 m below brick of N.E. Cor. of Church.



Certificate of Authorization
Stantec Consulting Ltd.
No. 1301 Date: _____

BID OPPORTUNITY 911-2011

LOCATION APPROVED
UNDERGROUND STRUCTURES

SUPV. U/G STRUCTURES COMMITTEE DATE

NOTE:
LOCATION OF UNDERGROUND STRUCTURES AS SHOWN ARE BASED ON THE BEST INFORMATION AVAILABLE BUT NO GUARANTEE IS GIVEN THAT ALL EXISTING UTILITIES ARE SHOWN OR THAT THE GIVEN LOCATIONS ARE EXACT. CONFIRMATION OF EXISTENCE AND EXACT LOCATION OF ALL SERVICES MUST BE OBTAINED FROM THE INDIVIDUAL UTILITIES BEFORE PROCEEDING WITH CONSTRUCTION.

B.M.	37-57		
ELEV.	232.946m		
NO.	REVISIONS	DATE	BY



Stantec Consulting Ltd.

905 Waverley Street, Winnipeg, Manitoba
Tel 204-489-5900 Fax 204-453-9012

DESIGNED BY	J.C	CHECKED BY	W.A.B.
DRAWN BY	D.L.	APPROVED BY	H.A.K.
HOR. SCALE:	1:500	RELEASED FOR CONSTRUCTION:	
VERTICAL:	N/A	DATE	
NO.	REVISIONS	DATE	BY

ENGINEER'S SEAL

CONSULTANT DRAWING NO.
C-116



THE CITY OF WINNIPEG
WATER AND WASTE DEPARTMENT

2011 SEWER RENEWALS
AND EXTERNAL POINT REPAIRS
CONTRACT NO. 18
HOME STREET
1ST MH N OF WESTMINSTER AV TO MH AT
WESTMINSTER AV - 300 CS POINT REPAIR

SHEET	OF
23	58
CAD FILE DRAWING NUMBER 13090c-116-768.dwg	
CITY DRAWING NUMBER 9733	

V:\1112\active\111213090\drawing\402_design\sheet_files\13090c-116-768-home.dwg
2011 December 07, 9:14 a.m.