
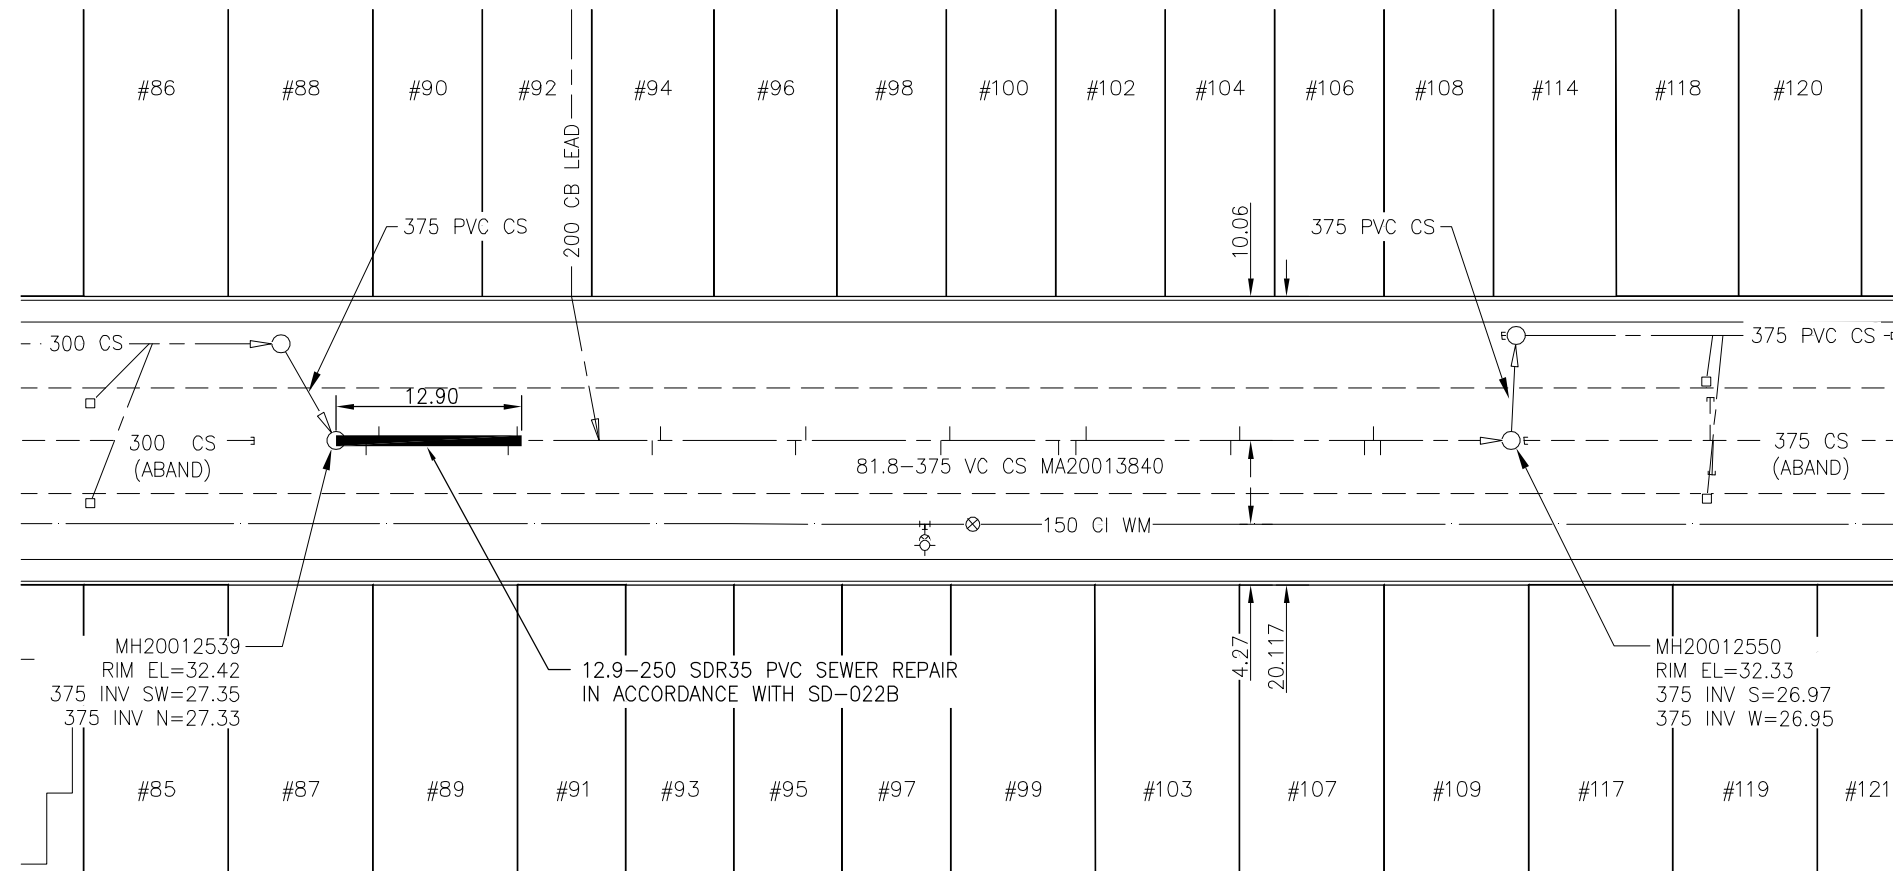


LENORE STREET

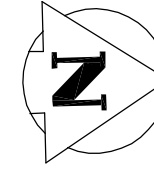

SEWER JUNCTION INFORMATION
FOR SEWER ID MA20013840
REFERENCE—METERS NORTH OF MANHOLE MH20012539

DIST. FROM REF. MH	JUNCTION DIA.	CLOCK REF.	SERVICE TYPE	DESCRIPTION
2.1	100	02	CXI	
3.0	100	11	JX	
12.0	100	01	JX	
12.6	100	11	JX	
18.3	100	11	CN	
22.0	100	02	JN	LIVE
22.6	100	11	JN	CAPPED
32.0	100	01	JN	
32.7	100	11	JN	CAPPED
42.1	100	01	JN	
42.7	100	11	JN	
50.3	100	01	CN	
51.5	150	02	JN	
52.2	100	11	JN	CAPPED
62.3	100	02	JX	
62.9	100	11	JX	
71.6	150	01	CNI	LIVE
72.2	100	11	JX	
72.7	100	01	JN	CAPPED

ALL JUNCTION INFORMATION
BASED ON CCTV INSPECTION



METRIC

WHOLE NUMBERS INDICATE MILLIMETRES
DECIMALIZED NUMBERS INDICATE METRES

BENCH MARK: Bolt in 4.6 m Conc. pile, 2.6 m S.
of N.L. of Palmerston Ave., & 0.6 m E. of E.L. of
Lenore St. in Valve Box.

APEGM
Certificate of Authorization
Stantec Consulting Ltd.
No. 1301 Date: _____

BID OPPORTUNITY 911-2011

LOCATION APPROVED
UNDERGROUND STRUCTURES

SUPV. U/G STRUCTURES COMMITTEE DATE

NOTE:
LOCATION OF UNDERGROUND STRUCTURES AS SHOWN ARE BASED ON THE BEST INFORMATION AVAILABLE BUT NO GUARANTEE IS GIVEN THAT ALL EXISTING UTILITIES ARE SHOWN OR THAT THE GIVEN LOCATIONS ARE EXACT. CONFIRMATION OF EXISTENCE AND EXACT LOCATION OF ALL SERVICES MUST BE OBTAINED FROM THE INDIVIDUAL UTILITIES BEFORE PROCEEDING WITH CONSTRUCTION.

B.M.	37-19		
ELEV.	231.630m		
NO.	REVISIONS	DATE	BY

Stantec Consulting Ltd.
905 Waverley Street, Winnipeg, Manitoba
Tel 204-489-5900 Fax 204-453-9012

DESIGNED BY	J.C.	CHECKED BY	W.A.B.
DRAWN BY	D.L.	APPROVED BY	H.A.K.
HOR. SCALE:	1:500	RELEASED FOR CONSTRUCTION:	
VERTICAL:	N/A	DATE	
NO.	REVISIONS	DATE	BY
		11.09.01	

ENGINEER'S SEAL

CONSULTANT DRAWING NO.
C-123

THE CITY OF WINNIPEG
WATER AND WASTE DEPARTMENT

2011 SEWER RENEWALS
AND EXTERNAL POINT REPAIRS
CONTRACT NO. 18
LENORE STREET
2ND MH S OF WESTMINSTER AV (CL) TO 1ST MH S OF
WESTMINSTER AV - 375 CS POINT REPAIR

SHEET	OF
30	58
CAD FILE DRAWING NUMBER 13090c-123-768.dwg	
CITY DRAWING NUMBER 9738	

V:\1112\active\111213090\drawing\402_design\sheet_files\13090c-123-768-Lenore.dwg
2011 December 07, 9:16 a.m.