
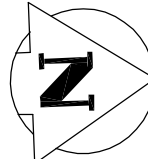



# SHAFTESBURY BOULEVARD

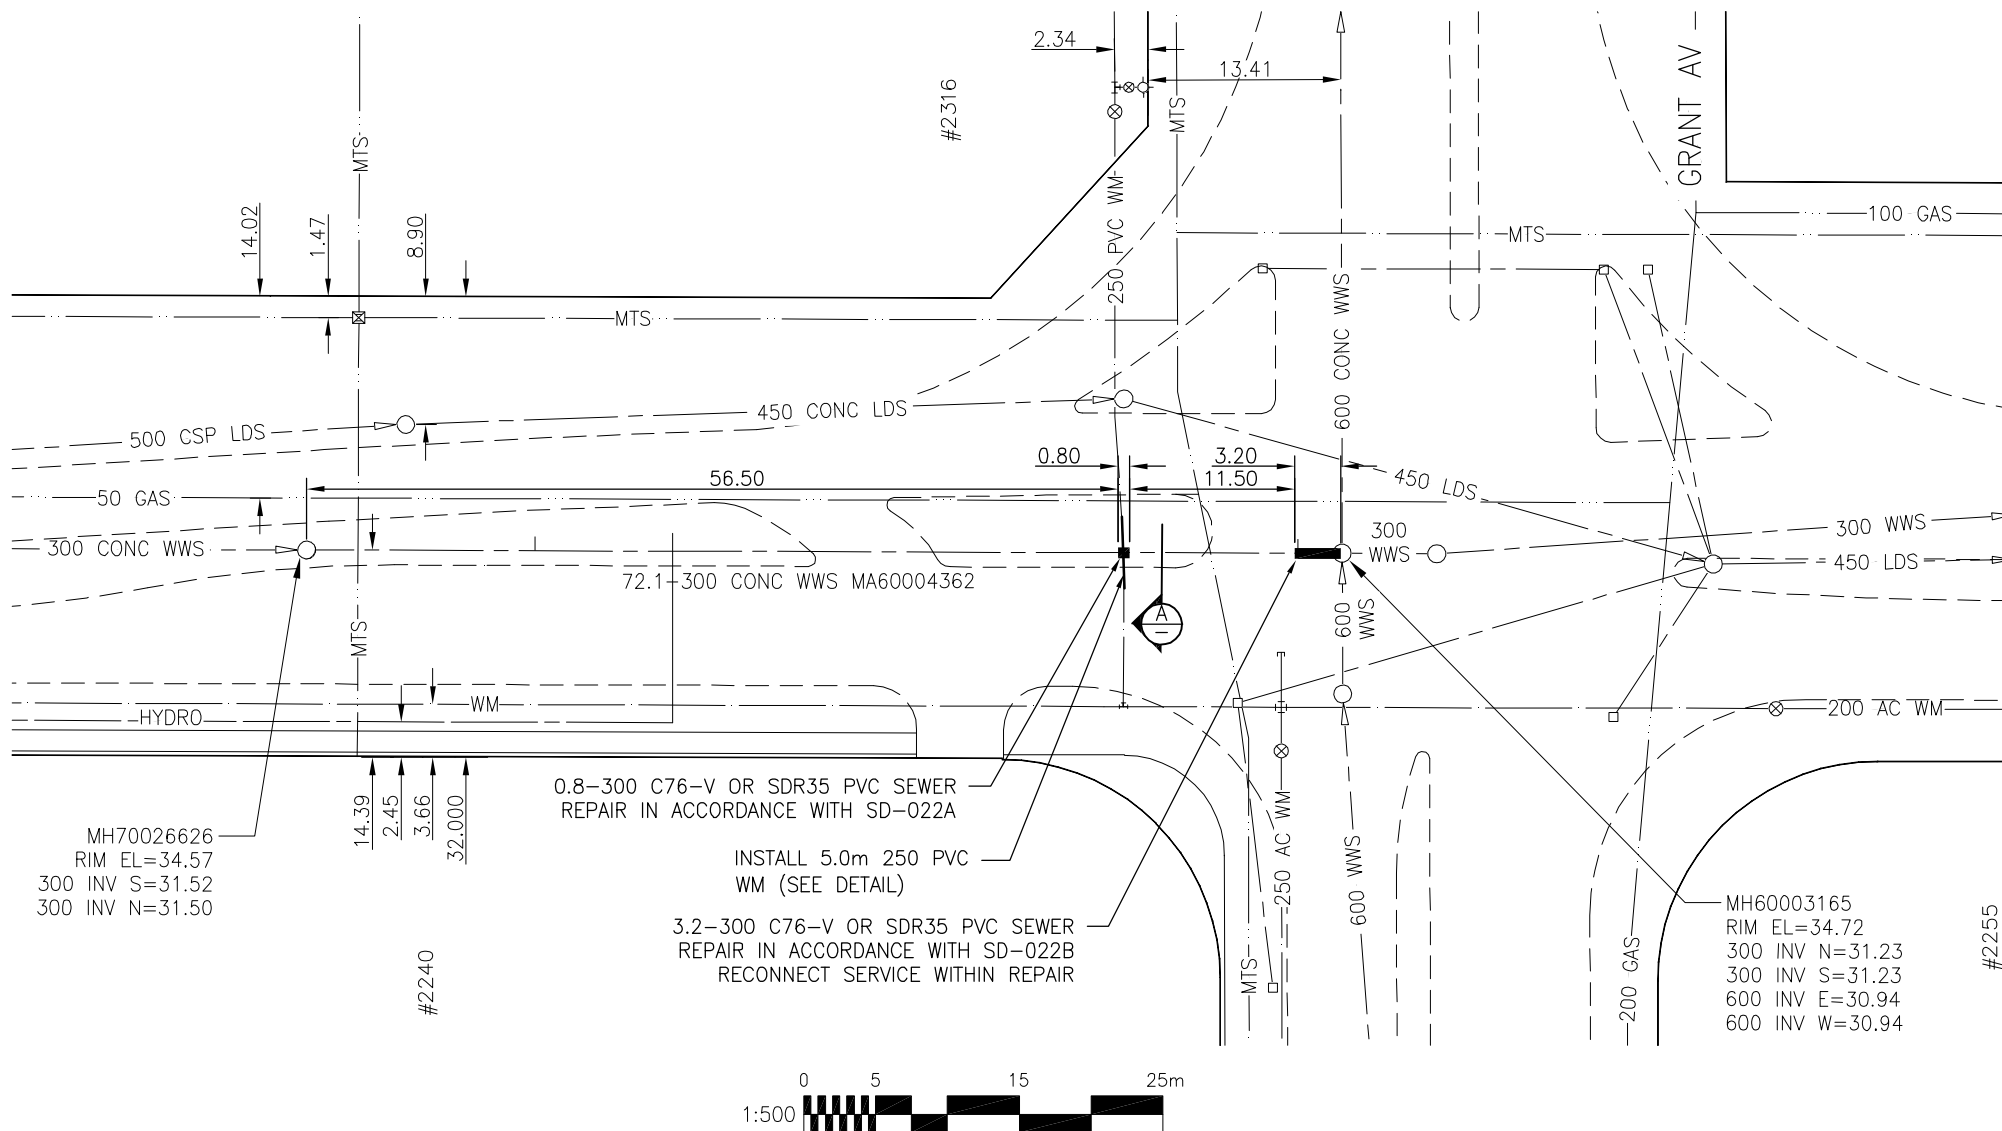

SEWER JUNCTION INFORMATION  
FOR SEWER ID MA60004362  
REFERENCE—METERS SOUTH OF MANHOLE MH70026626

DIST. FROM REF. MH	JUNCTION DIA.	CLOCK REF.	SERVICE TYPE	DESCRIPTION
15.9	100	09	CN	LIVE
69.0	100	09	JN	

ALL JUNCTION INFORMATION  
BASED ON CCTV INSPECTION

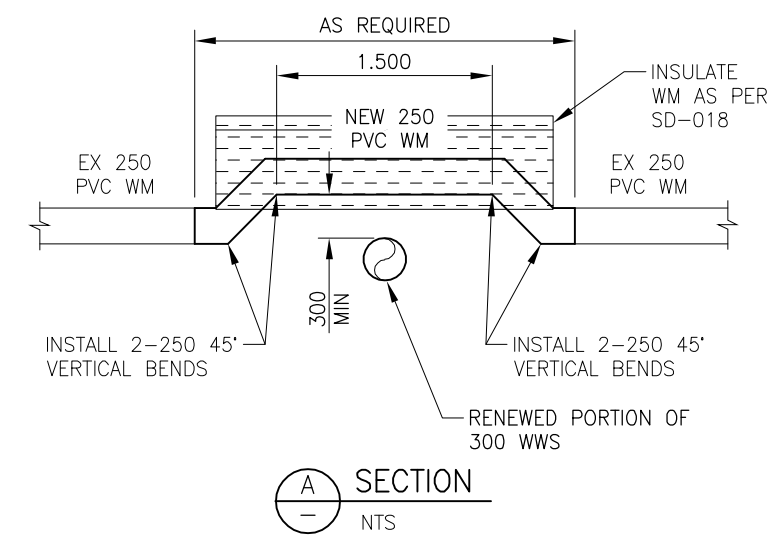

## METRIC

WHOLE NUMBERS INDICATE MILLIMETRES  
DECIMALIZED NUMBERS INDICATE METRES

BENCH MARK: Shaftesbury Blvd. & Mountbatten Ave. in median of Shaftesbury Blvd., Tblt. on top of 0.05 m dia. x 2.4 m iron pipe, 25.1 m E. of W.L. of Shaftesbury Blvd. & 10.3 m N. of C.L. asphalt Pav't. on Mountbatten Ave., or 15.1 m W. of E.L. of Shaftesbury Blvd. & on N.L. of Mountbatten Ave.

**APEGM**  
Certificate of Authorization  
Stantec Consulting Ltd.  
No. 1301 Date: \_\_\_\_\_

BID OPPORTUNITY 911-2011

LOCATION APPROVED  
UNDERGROUND STRUCTURES

SUPV. U/G STRUCTURES COMMITTEE DATE

NOTE:  
LOCATION OF UNDERGROUND STRUCTURES AS SHOWN ARE BASED ON THE BEST INFORMATION AVAILABLE BUT NO GUARANTEE IS GIVEN THAT ALL EXISTING UTILITIES ARE SHOWN OR THAT THE GIVEN LOCATIONS ARE EXACT. CONFIRMATION OF EXISTENCE AND EXACT LOCATION OF ALL SERVICES MUST BE OBTAINED FROM THE INDIVIDUAL UTILITIES BEFORE PROCEEDING WITH CONSTRUCTION.

B.M. ELEV.	50-47 235.487m		
NO.	REVISIONS	DATE	BY

**Stantec Consulting Ltd.**  
905 Waverley Street, Winnipeg, Manitoba  
Tel 204-489-5900 Fax 204-453-9012

DESIGNED BY	J.C.	CHECKED BY	W.A.B.
DRAWN BY	D.L.	APPROVED BY	H.A.K.
HOR. SCALE:	1:500	RELEASED FOR CONSTRUCTION:	
VERTICAL:	N/A	DATE	
NO.	REVISIONS	DATE	BY
		11.09.01	

ENGINEER'S SEAL

CONSULTANT DRAWING NO.  
**C-136**

**THE CITY OF WINNIPEG**  
WATER AND WASTE DEPARTMENT

2011 SEWER RENEWALS AND EXTERNAL POINT REPAIRS  
CONTRACT NO. 18  
SHAFTESBURY BOULEVARD  
1ST MH S OF GRANT AV TO MH AT GRANT AV (CL)  
300 WWS POINT REPAIR

SHEET	OF
43	58
CAD FILE DRAWING NUMBER 13090c-136-768.dwg	
CITY DRAWING NUMBER <b>9751</b>	

V:\1112\active\111213090\drawing\402\_design\sheet\_files\13090c-136-768-Shaftesbury.dwg  
2011 December 07, 9:20 a.m.