
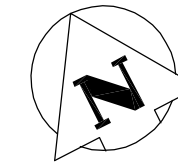


VICTORIA AVENUE EAST

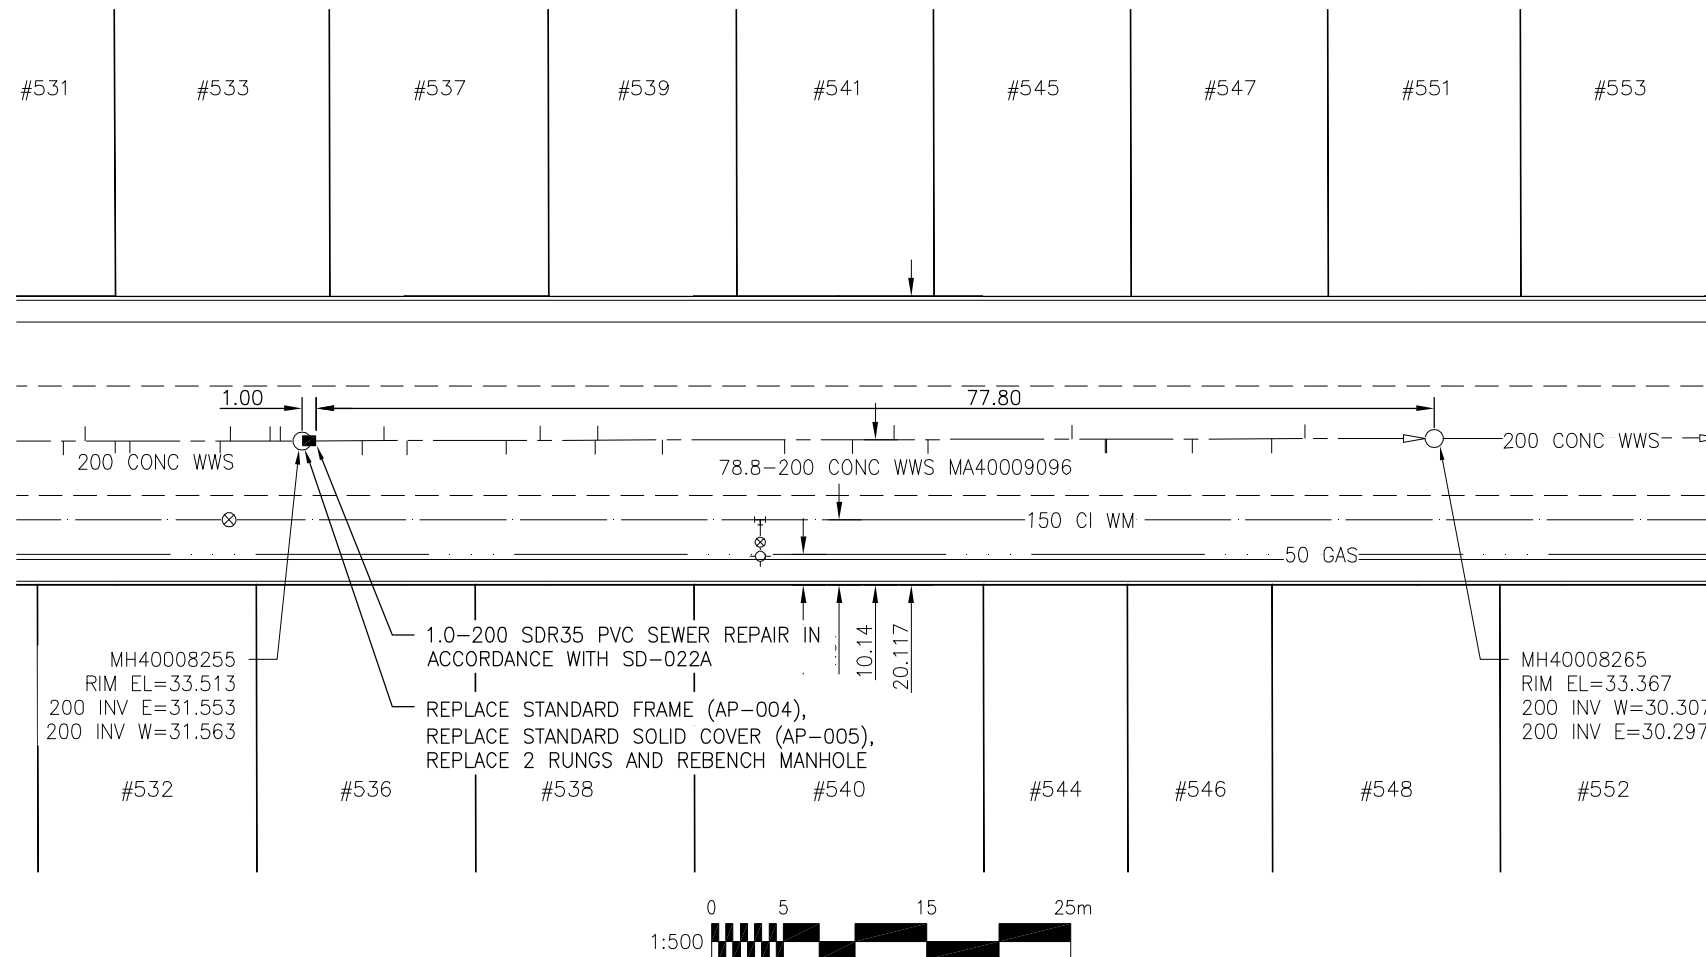

SEWER JUNCTION INFORMATION
FOR SEWER ID MA40009096
REFERENCE-METERS EAST OF MANHOLE MH40008255

DIST. FROM REF. MH	JUNCTION DIA.	CLOCK REF.	SERVICE TYPE	DESCRIPTION
4.2	150	03	JN	CAPPED
5.7	150	09	JN	CAPPED
7.3	150	02	CNI	LIVE
14.2	150	03	JN	CAPPED
16.6	150	09	JN	CAPPED
20.4	150	02	CNI	LIVE
20.6	150	10	CNI	
25.1	150	03	JN	CAPPED
33.6	150	03	JN	
38.3	150	03	CNI	
41.2	150	09	JN	
43.6	150	03	JN	CAPPED
53.6	150	09	JN	
55.9	150	01	CNI	
56.0	150	03	JN	CAPPED
62.0	150	02	CNI	LIVE
67.5	150	03	JN	CAPPED
69.8	150	09	JN	

ALL JUNCTION INFORMATION
BASED ON CCTV INSPECTION

METRIC

WHOLE NUMBERS INDICATE MILLIMETRES
DECIMALIZED NUMBERS INDICATE METRES

BENCH MARK: N.W. Cor. Ravelston Ave. E., & Leola St., Tbit. on top of 0.05 m sq. x 2.4 m iron tube, 6.9 m S. of N.L. of Ravelston Ave. E. & 0.2 m W. of W.L. of Leola St.



Certificate of Authorization
Stantec Consulting Ltd.
No. 1301 Date: _____

BID OPPORTUNITY 911-2011

LOCATION APPROVED
UNDERGROUND STRUCTURES

SUPV. U/G STRUCTURES COMMITTEE DATE

NOTE:
LOCATION OF UNDERGROUND STRUCTURES AS SHOWN ARE BASED ON THE BEST INFORMATION AVAILABLE BUT NO GUARANTEE IS GIVEN THAT ALL EXISTING UTILITIES ARE SHOWN OR THAT THE GIVEN LOCATIONS ARE EXACT. CONFIRMATION OF EXISTENCE AND EXACT LOCATION OF ALL SERVICES MUST BE OBTAINED FROM THE INDIVIDUAL UTILITIES BEFORE PROCEEDING WITH CONSTRUCTION.

B.M.	30-53		
ELEV.	233.218m		
NO.	REVISIONS	DATE	BY



Stantec Consulting Ltd.

905 Waverley Street, Winnipeg, Manitoba
Tel 204-489-5900 Fax 204-453-9012

DESIGNED BY	J.C	CHECKED BY	W.A.B.
DRAWN BY	D.L.	APPROVED BY	H.A.K.
HOR. SCALE:	1:500	RELEASED FOR CONSTRUCTION:	
VERTICAL:	N/A	DATE	
NO.	REVISIONS	DATE	BY
		11.09.01	

ENGINEER'S SEAL

CONSULTANT DRAWING NO.
C-146



THE CITY OF WINNIPEG WATER AND WASTE DEPARTMENT

2011 SEWER RENEWALS
AND EXTERNAL POINT REPAIRS
CONTRACT NO. 18

VICTORIA AVENUE EAST
2ND MH W OF WAYOTA ST TO 1ST MH W OF WAYOTA ST
200 WWS POINT REPAIRS

SHEET	OF
53	58
CAD FILE DRAWING NUMBER 13090c-146-768.dwg	
CITY DRAWING NUMBER 9760	

V:\1112\active\111213090\drawing\402_design\sheet_files\13090c-146-768-Victoria.dwg
2011 December 07, 9:23 a.m.