
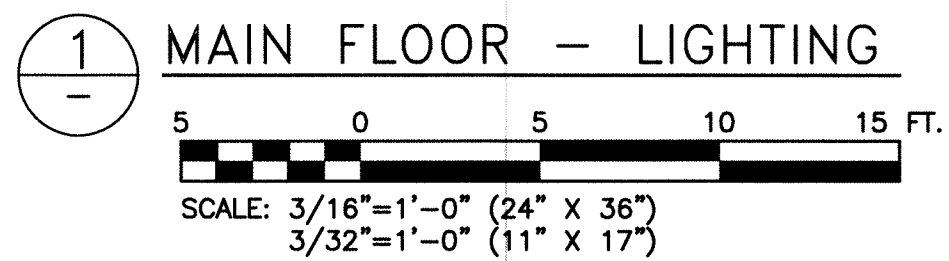


F:\Nrgm\Projects\2011\11-0902-04\Doc Control\ToBeIssued\DWG\11-0902-04_E7.0-Rev 1.dwg - Tab: E7.0 Plotted By: DDerocha 12/02/03 [Fri 2:46pm]
24 X 36 / PLOT SCALE: 1:1

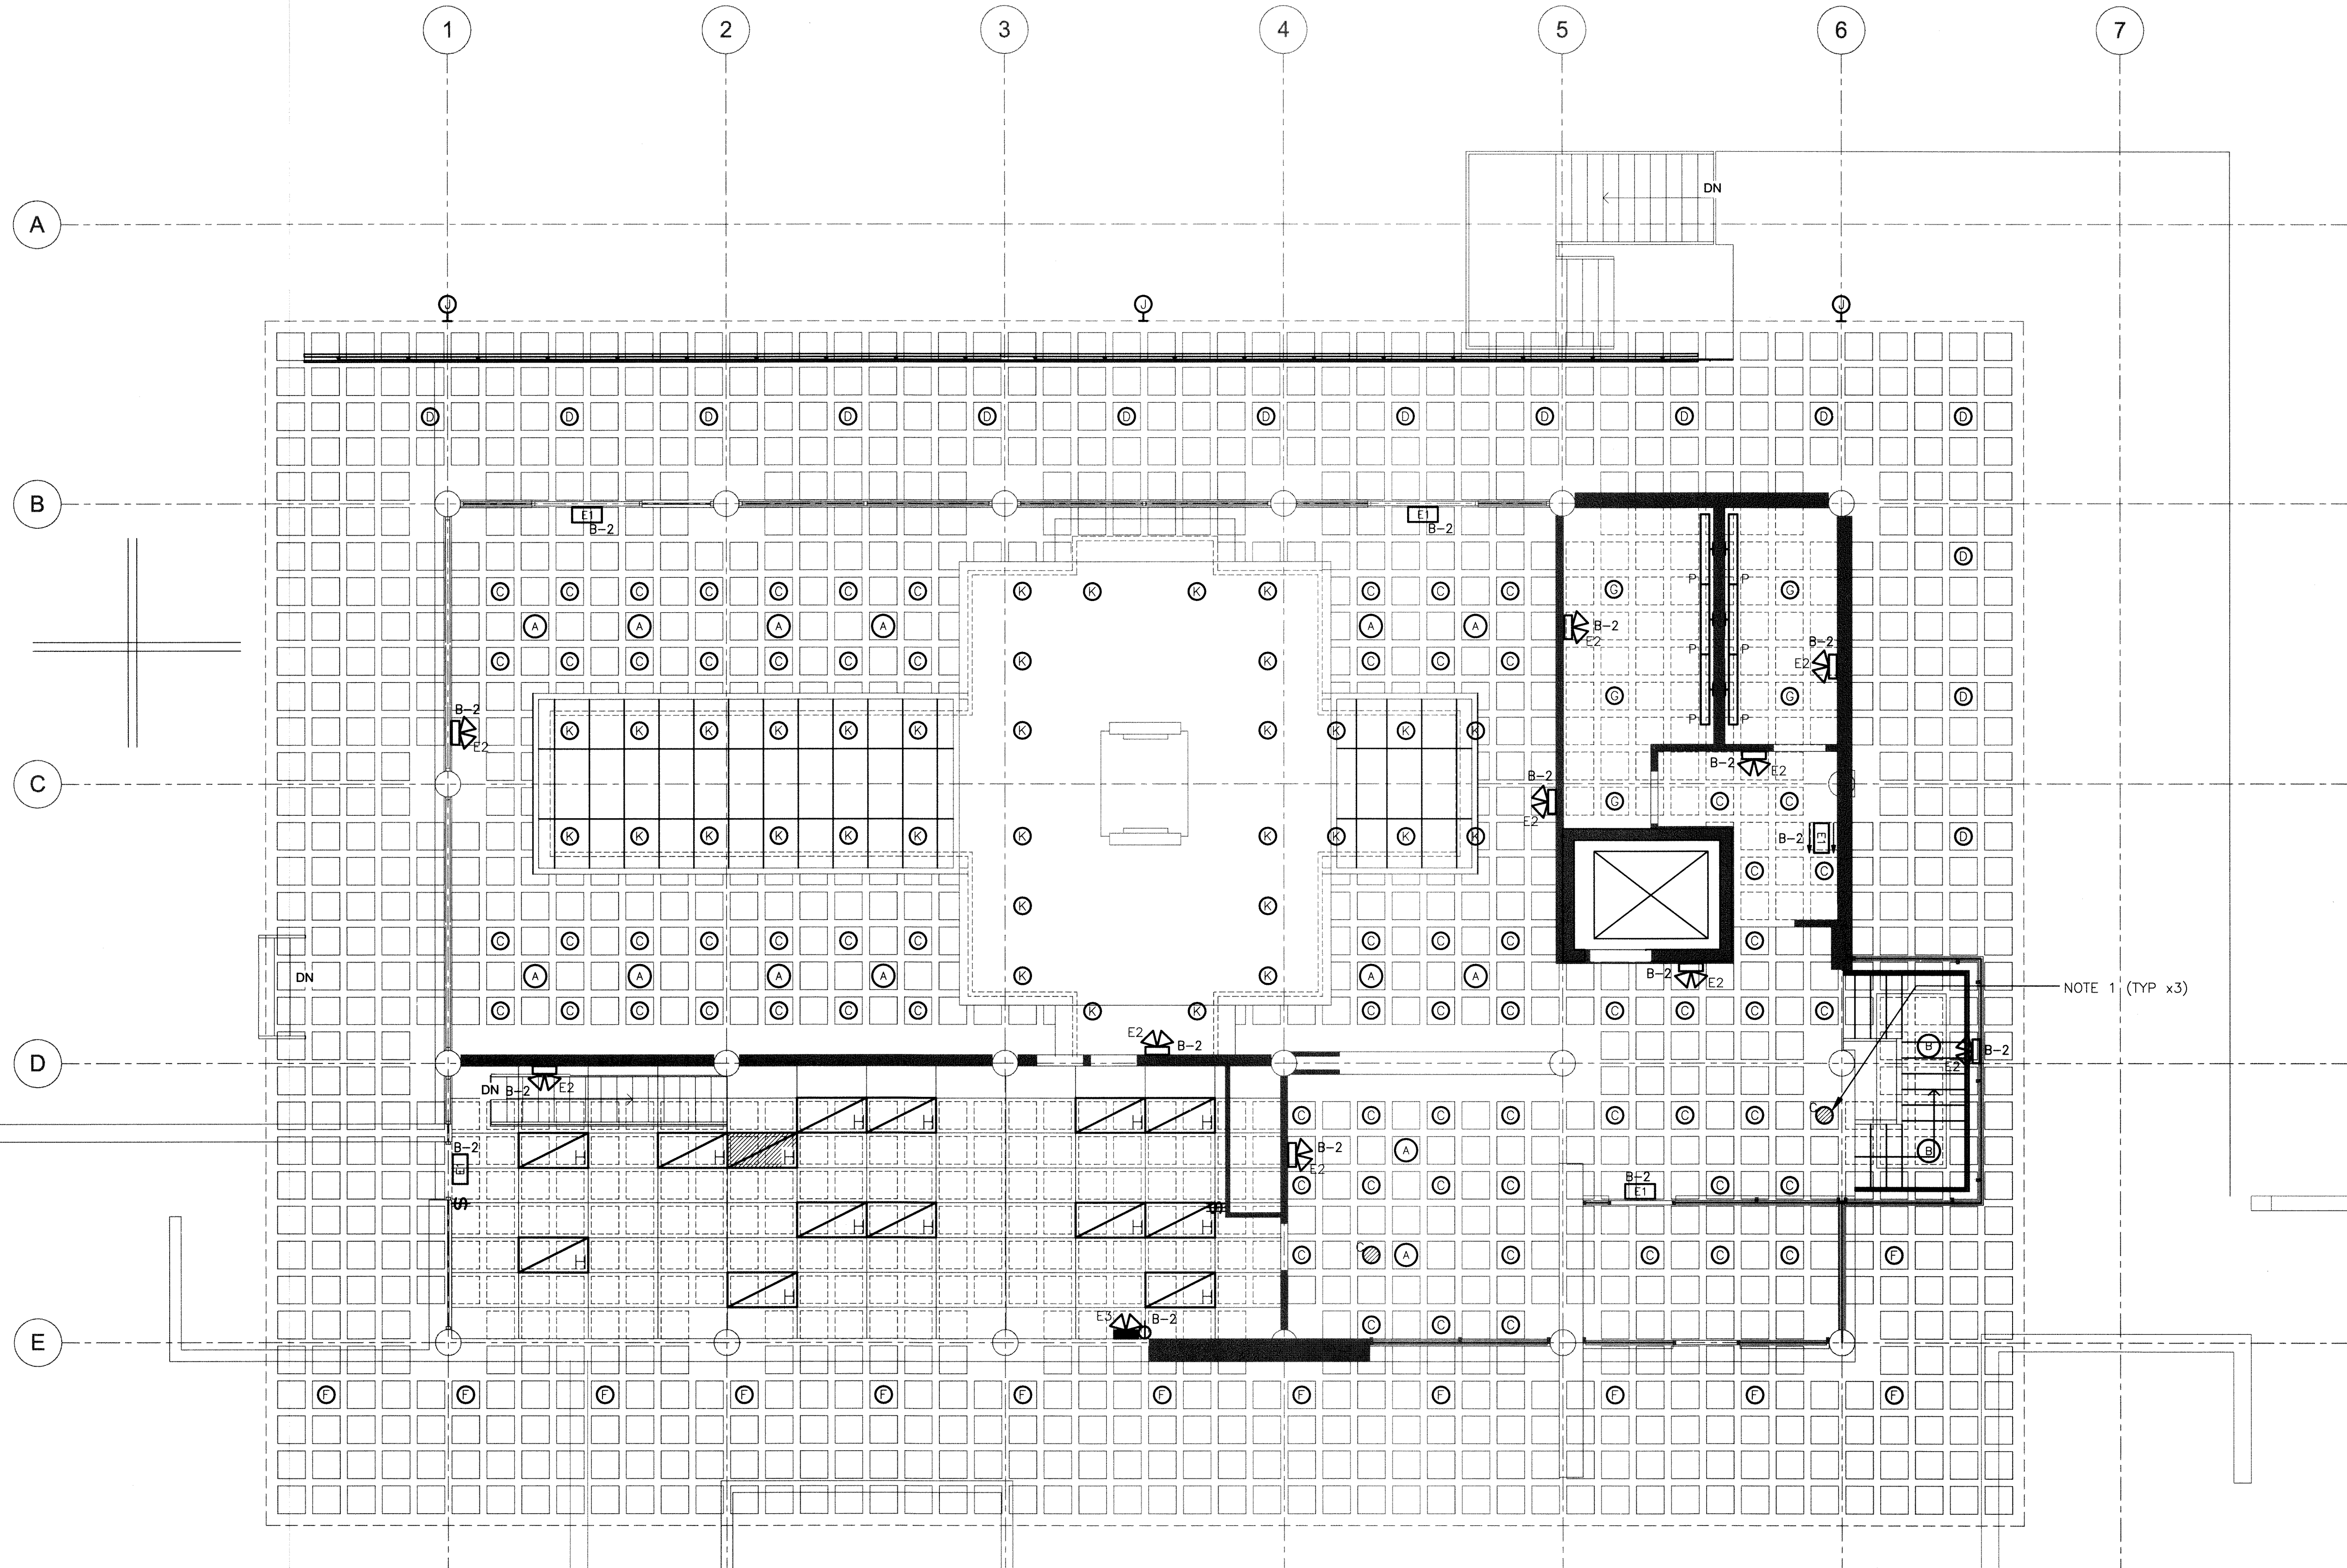

FIXTURE CIRCUITING SCHEDULE (NOTE 2)						
ROOM NUMBER	DESCRIPTION	TOTAL LOAD	FIXTURE TYPE(S)	SWITCHING	CIRCUIT(S)	NOTES
104	DINNING ROOM A	320	A	ZONE 5; LINE VOLTAGE DIMMING	LDP-2	
104	DINNING ROOM A	330	C	ZONE 4; DIMMING 0-10VDC	LDP-2	
104	DINNING ROOM A	450	K	ZONE 3; DIMMING 0-10VDC	LDP-2	
105	DINNING ROOM B	160	A	ZONE 5; LINE VOLTAGE DIMMING	LDP-4	
105	DINNING ROOM B	145	C	ZONE 4; DIMMING 0-10VDC	LDP-4	
105	DINNING ROOM B	315	K	ZONE 3; DIMMING 0-10VDC	LDP-4	
103	KITCHEN	1468	H	LOCAL SWITCH	DP-3,5	
102	CAFÉ	80	A	ZONE 12; LINE VOLTAGE DIMMING	LDP-8	
102	CAFÉ	155	C	ZONE 11; DIMMING	LDP-8	
110	MAIN FLOOR LOBBY	165	B	ZONE 9	LDP-8	
110	MAIN FLOOR LOBBY	165	C	ZONE 13; DIMMING 0-10VDC	LDP-8	
101	VESTIBULE	40	C	ZONE 10; DIMMING 0-10VDC	LDP-8	
106	WOMENS W.C.	275	G; P	ZONE 13	LDP-10	
107	MENS W.C.	320	G; P	ZONE 13	LDP-10	
ROOF TOP	CHRISTMAS/ROPE LIGHTS	1200	—	ZONE 14	LDP-9	
OUTDOOR	NORTH SIDE	145	D	ZONE 6	LDP-3	—
OUTDOOR	NORTH SIDE	530	J	ZONE 8	LDP-3	—
OUTDOOR	SOUTH SIDE	415	F	ZONE 7	LDP-7	—

THIS DRAWING MUST NOT BE SCALED.

THE GENERAL CONTRACTOR SHALL VERIFY ALL DIMENSIONS, DATINGS, AND LEVELS PRIOR TO COMMENCEMENT OF WORK. ALL ERRORS AND OMISSIONS TO BE REPORTED TO NUMBER TEN ARCHITECTURAL GROUP BEFORE PROCEEDING.

VARIATIONS AND MODIFICATIONS TO WORK SHOWN ON THESE DRAWINGS SHALL NOT BE CARRIED OUT WITHOUT WRITTEN PERMISSION OF NUMBER TEN ARCHITECTURAL GROUP.

THIS DRAWING IS THE EXCLUSIVE PROPERTY OF NUMBER TEN ARCHITECTURAL GROUP AND THE COPYRIGHT IN THE SAME BEING RESERVED TO THEM. IT MAY BE REPRODUCED ONLY WITH THE PERMISSION OF NUMBER TEN ARCHITECTURAL GROUP, IN WHICH CASE THE REPRODUCTION MUST BEAR THEIR NAME.

REVISED/ ISSUED/ PLOTTED

DATE

Rev. 1 - ISSUED FOR TENDER

FEBRUARY 03/2012

Rev. 1 - ISSUED FOR TENDER

NOVEMBER 21/2011

NOTES:

- NIGHT LIGHTING IS FED FROM CIRCUIT LDP-12.
- REFER TO THE LIGHTING CONTROLLER RISER DIAGRAM ON DRAWING E11.0 FOR CONTROL DETAILS.

numberTEN
architectural group

winnipeg MB regina SK victoria BC
204 942.0981 306 721.1501 250 360.2106

architecture • interior design • graphic design



PEGUIS PAVILION
UPGRADES AND ENTRY ADDITION
BIDDING #913-2011

project

ELECTRICAL
MAIN FLOOR
LIGHTING

sheet title

KGS GROUP | CONSULTING ENGINEERS


consultant



Certificate of Authorization

KGS Group

No. 245

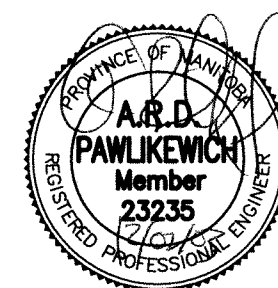

seal

drawn by: JPL

checked by:

project no. 2011026

scale: 3/16"=1'-0"

date: August 15, 2011

sheet no. E7.0