


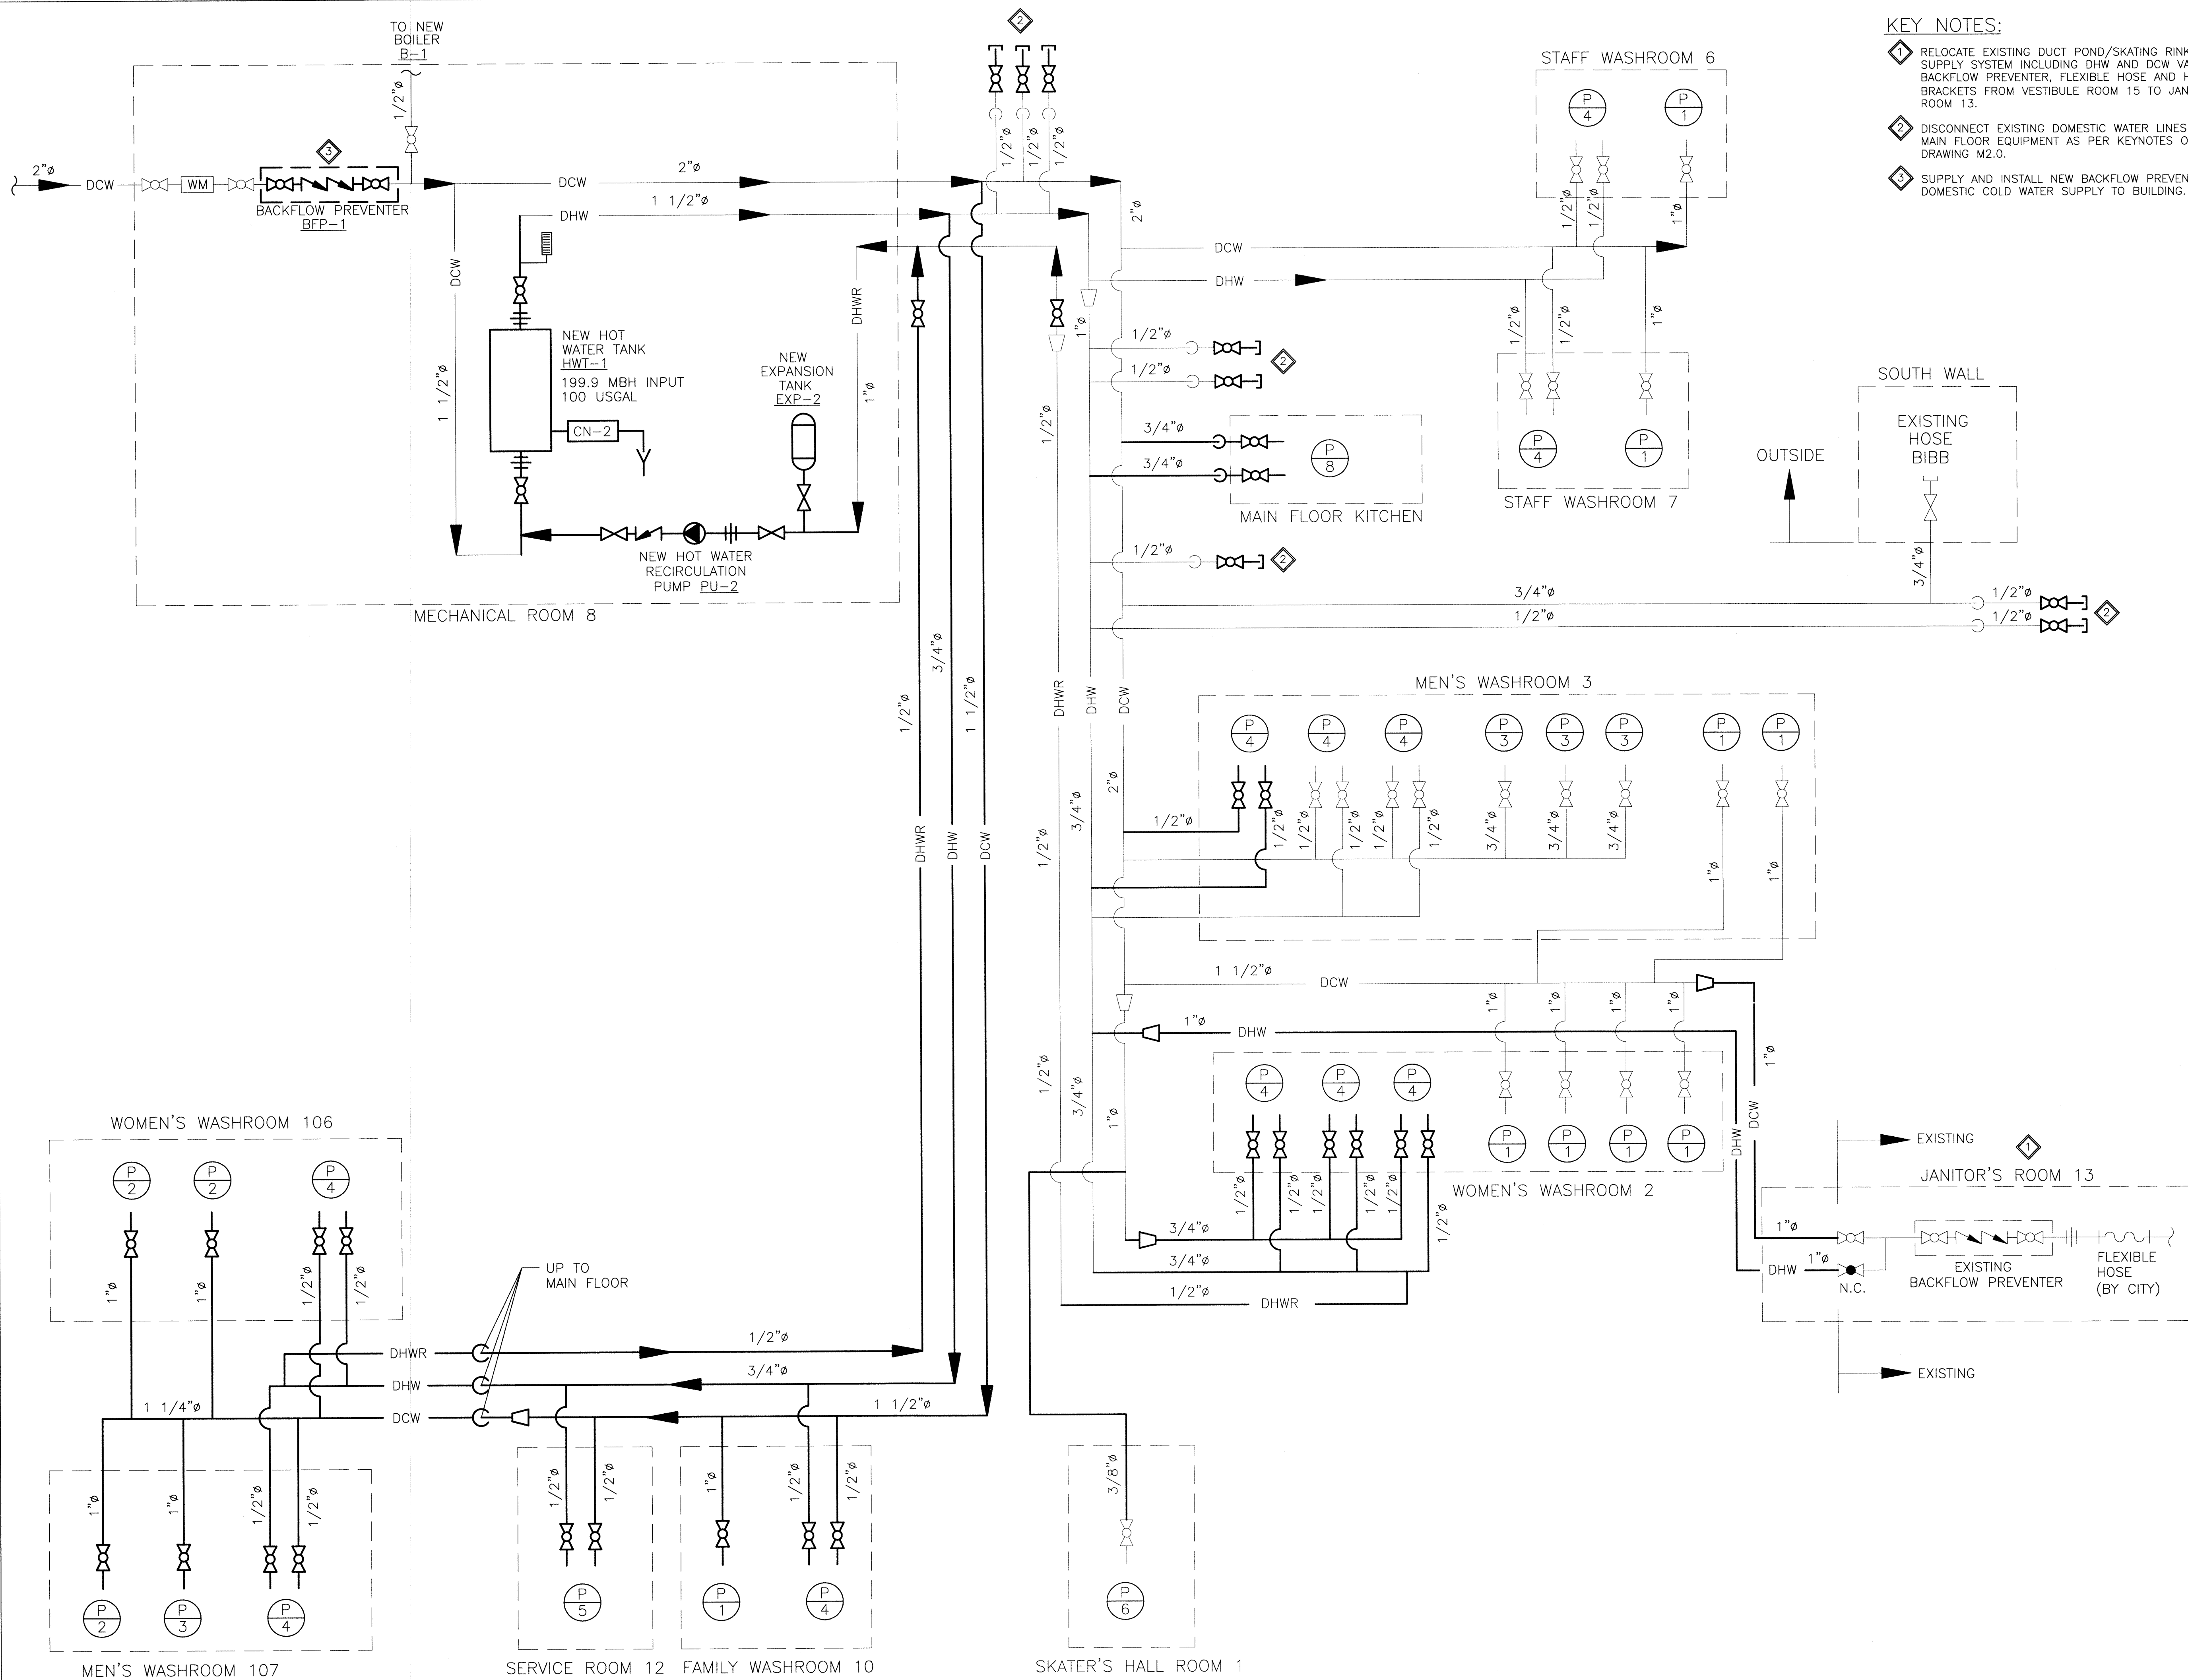

KEY NOTES:

- RELOCATE EXISTING DUCT POND/SKATING RINK WATER SUPPLY SYSTEM INCLUDING DHW AND DCW VALVES, BACKFLOW PREVENTER, FLEXIBLE HOSE AND HOSE BRACKETS FROM VESTIBULE ROOM 15 TO JANITOR'S ROOM 13.
- DISCONNECT EXISTING DOMESTIC WATER LINES SERVING MAIN FLOOR EQUIPMENT AS PER KEYNOTES ON DRAWING M2.0.
- SUPPLY AND INSTALL NEW BACKFLOW PREVENTER ON DOMESTIC COLD WATER SUPPLY TO BUILDING.

THIS DRAWING MUST NOT BE SCALED.

THE GENERAL CONTRACTOR SHALL VERIFY ALL DIMENSIONS, DATUMS, AND LEVELS PRIOR TO COMMENCEMENT OF WORK. ALL ERRORS AND OMISSIONS TO BE REPORTED TO NUMBER TEN ARCHITECTURAL GROUP BEFORE PROCEEDING.

VARIATIONS AND MODIFICATIONS TO WORK SHOWN ON THESE DRAWINGS SHALL NOT BE CARRIED OUT WITHOUT WRITTEN PERMISSION OF NUMBER TEN ARCHITECTURAL GROUP.

THIS DRAWING IS THE EXCLUSIVE PROPERTY OF NUMBER TEN ARCHITECTURAL GROUP AND THE COPYRIGHT IN THE SAME BEING RESERVED TO THEM. IT MAY BE REPRODUCED ONLY WITH THE PERMISSION OF NUMBER TEN ARCHITECTURAL GROUP, IN WHICH CASE THE REPRODUCTION MUST BEAR THEIR NAME.

REVISED/ ISSUED/ PLOTTED DATE

Rev. 1- ISSUED FROM TENDER FEBRUARY 03/2012
Rev. 0- ISSUED FOR TENDER NOVEMBER 21/2011

LEGEND:

- NEW PIPING OR EQUIPMENT
- EXISTING PIPING OR EQUIPMENT
- DCW DOMESTIC COLD WATER
- DHW DOMESTIC HOT WATER
- DHWR DOMESTIC HOT WATER RETURN
- BALL VALVE
- CHECK VALVE
- GATE VALVE
- UNION
- FLOW ARROW
- PIPE REDUCER
- HOSE BIBB
- CAP OFF
- ANTI-SIPHON VALVE
- THERMOMETER
- DRAIN
- EXP- EXPANSION TANK
- HWT- HOT WATER TANK
- CN- CONDENSATE NEUTRALIZATION DRAIN
- FLOOR MOUNTED BARRIER FREE WATER CLOSET
- WALL HUNG BARRIER FREE WATER CLOSET
- URINAL
- BARRIER FREE LAVATORY
- JANITOR'S SINK
- BARRIER FREE DRINKING FOUNTAIN
- TRIPLE COMPARTMENT SINK

numberTEN
architectural group

winnipeg MB regina SK victoria BC
204 942.0981 306 721.1501 250 360.2106

architecture • interior design • graphic design

PEGUIS PAVILION
UPGRADES & ENTRY ADDITION
BIDDING #913-1011



project

DOMESTIC WATER PIPING
SCHEMATIC

sheet title

KGS GROUP | CONSULTING
ENGINEERS

consultant

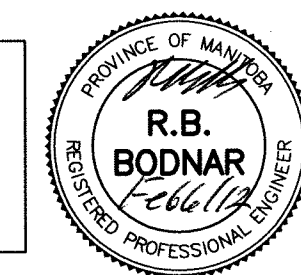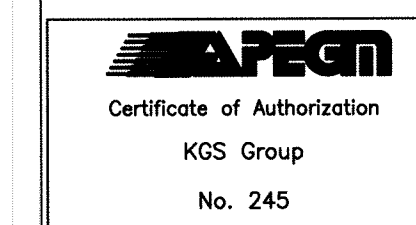

seal

drawn by: VJH

checked by: RBB

project no. 2011026

scale: N.T.S.

date: August 15, 2011

sheet no. M11.0