



SECTION A
1:30

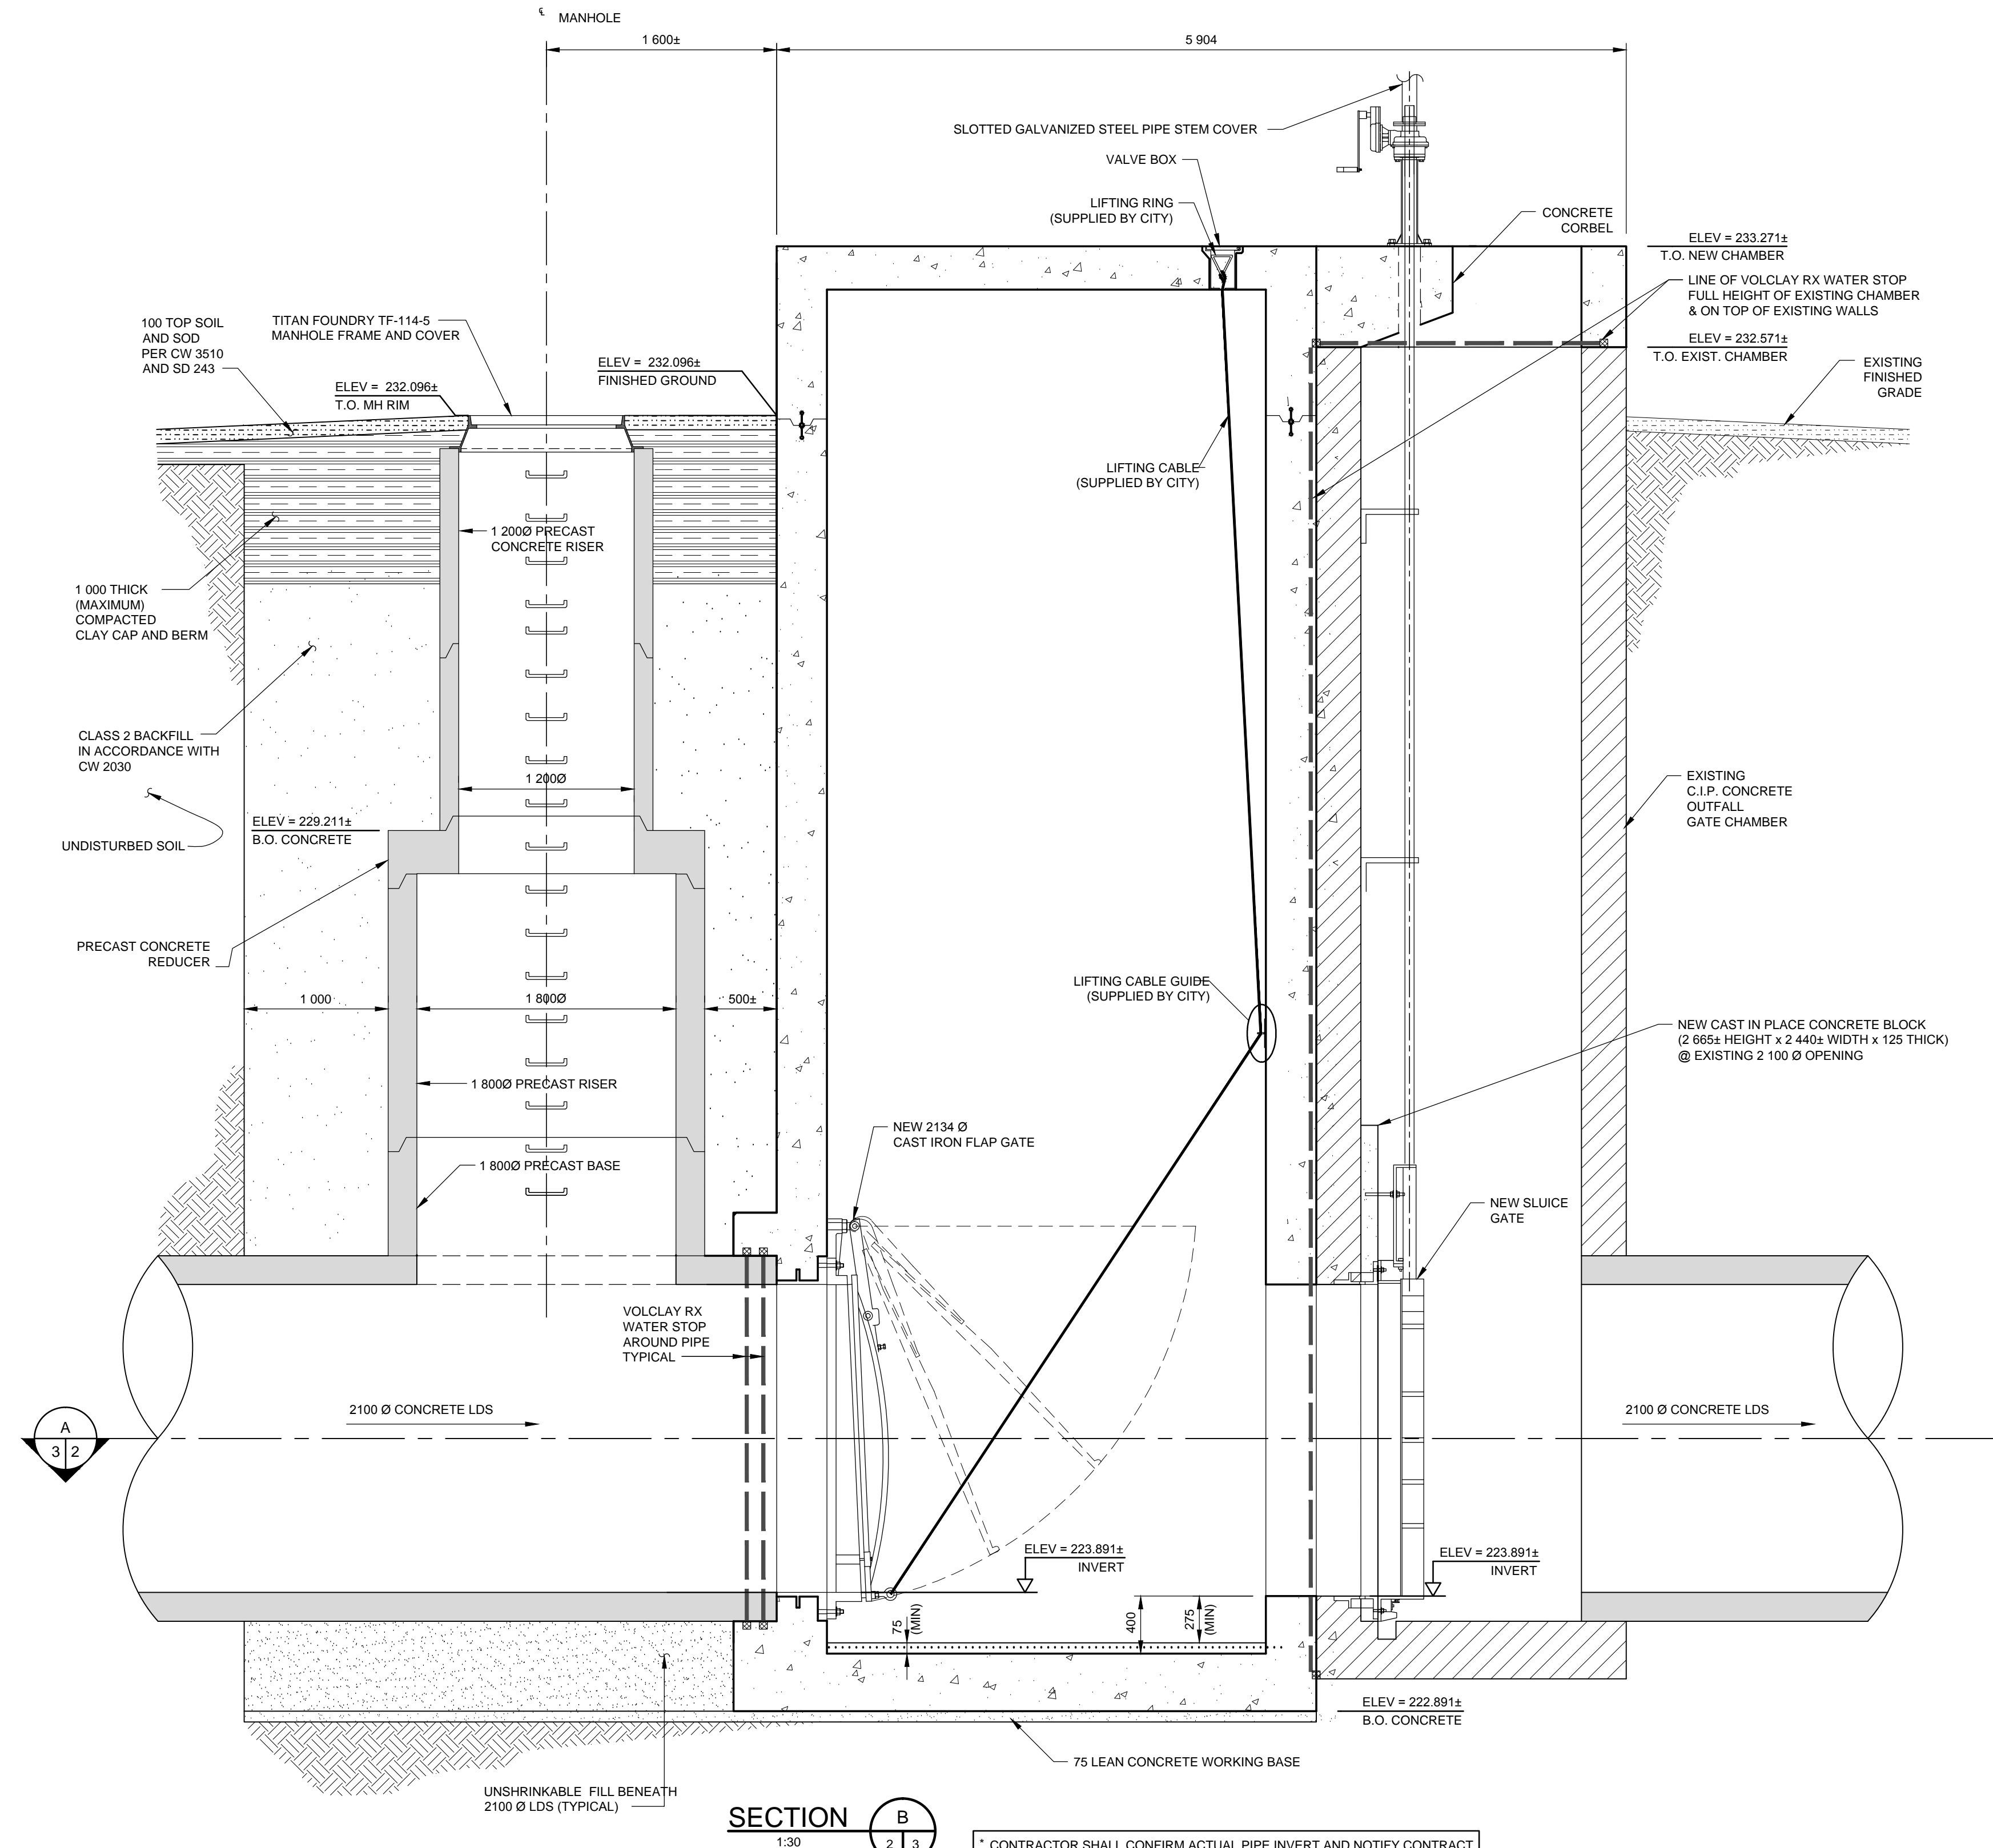


SECTION B
1:30

* CONTRACTOR SHALL CONFIRM ACTUAL PIPE INVERT AND NOTIFY CONTRACT ADMINISTRATOR OF ANY DISCREPANCY WITH THE INVERTS SHOWN.

NOTE:
ALL GATES ARE PROVIDED BY THE CITY BID OPPORTUNITY No. 794-2011

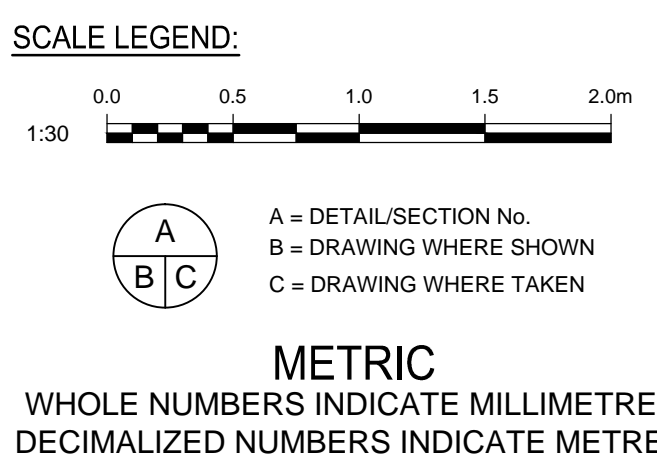

DESIGNED BY	MM	CHECKED BY	DM/CDP
DRAWN BY	KDB	APPROVED BY	DM
HOR. SCALE	AS NOTED	RELEASED FOR CONSTRUCTION	
VERT. SCALE	AS NOTED		
1 ISSUED FOR TENDER	11.11.18	DM	
No. REVISIONS	DATE	BY	DATE
			2011.11.18

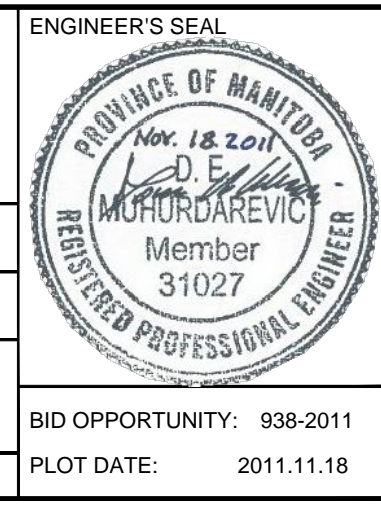

THE CITY OF WINNIPEG
WASTE AND WATER DEPARTMENT

Winnipeg

OUTFALL GATE CHAMBERS CONSTRUCTION & UPGRADES
MINNETONKA STREET & RIVER ROAD
LDS OUTFALL GATE CHAMBER ADDITION

CONSULTANT DRAWING No.: 5511125-3
SHEET OF 3 10
CITY DRAWING No.: LD-5709

BID OPPORTUNITY: 938-2011
PLOT DATE: 2011.11.18

CONCRETE DETAILS (2 OF 2)

Last saved November 18, 2011 - 11:02 AM by BERNARDK...
P:\5511125-3\5511125-3_Minnetonka Gate Chambers Construction\MMM Drawings\5511125_minnetonka_gate_chambers_111114_dwg.dwg

NOTE:
These design documents are prepared solely for the use by the party with whom the design professional has entered into a contract and there are no representations of any kind made by the design professional to any party with whom the design professional has not entered into a contract.