


**2 GLASS BLOCK WINDOW DETAIL**

**A-14**

SCALE 3" = 1'-0"

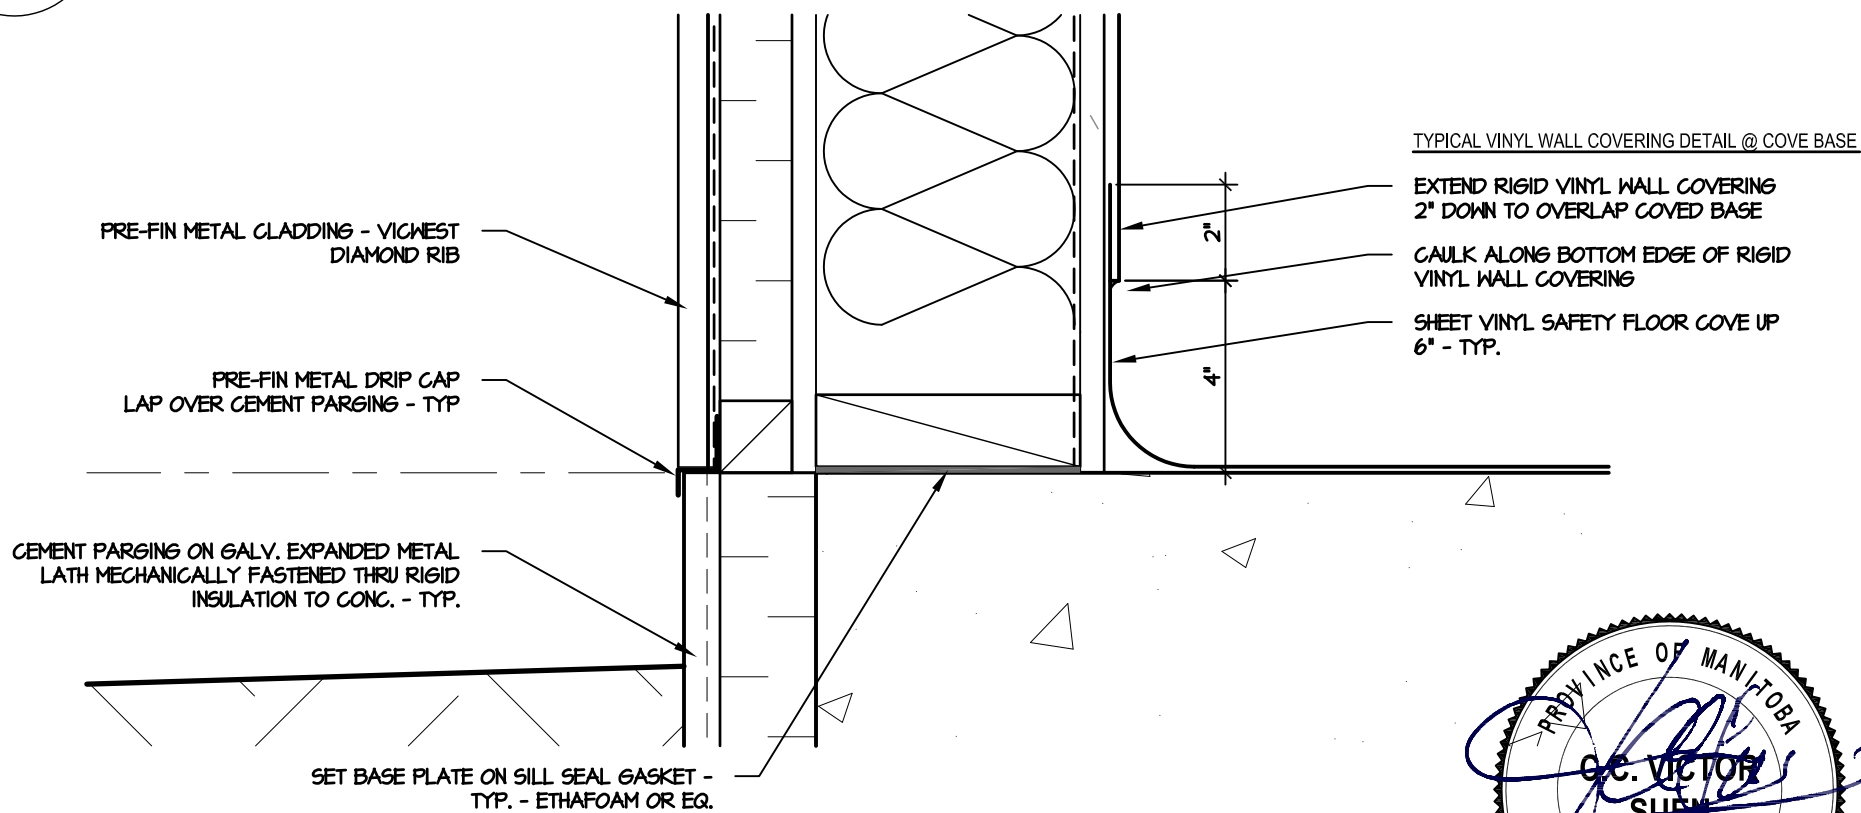

**1 METAL CLADDING BASE DETAIL**

**A-14**

SCALE 3" = 1'-0"



**Victor Suen Architect**

**COMFORT STATION FOR WINNIPEG TRANSIT**

23 Stormont Drive, Winnipeg, MB R3V 1L9  
 email: victorsuenarchitect@mts.net  
 Ph (204) 228-0230 Fax (204) 261-6341

**DETAILS**

SCALE: 3" = 1'-0"  
 DATE: 2013/06/20

REV. 0 13/11/29 ISSUED FOR TENDER & CONSTRUCTION

**A-14**

Rev. 0