


LEGEND:

- CATCH BASIN
- MANHOLE
- SEWER
- WATER MAIN
- VALVE
- HYDRANT

NOTE: ALL SERVICES SHALL BE INSTALLED IN ACCORDANCE WITH THE LATEST EDITION OF THE CITY OF WINNIPEG STANDARD CONSTRUCTION SPECIFICATIONS

NOTE: ALL SERVICES TO BE ABANDONED SHALL BE IN ACCORDANCE WITH THE LATEST EDITION OF THE CITY OF WINNIPEG STANDARD CONSTRUCTION SPECIFICATIONS

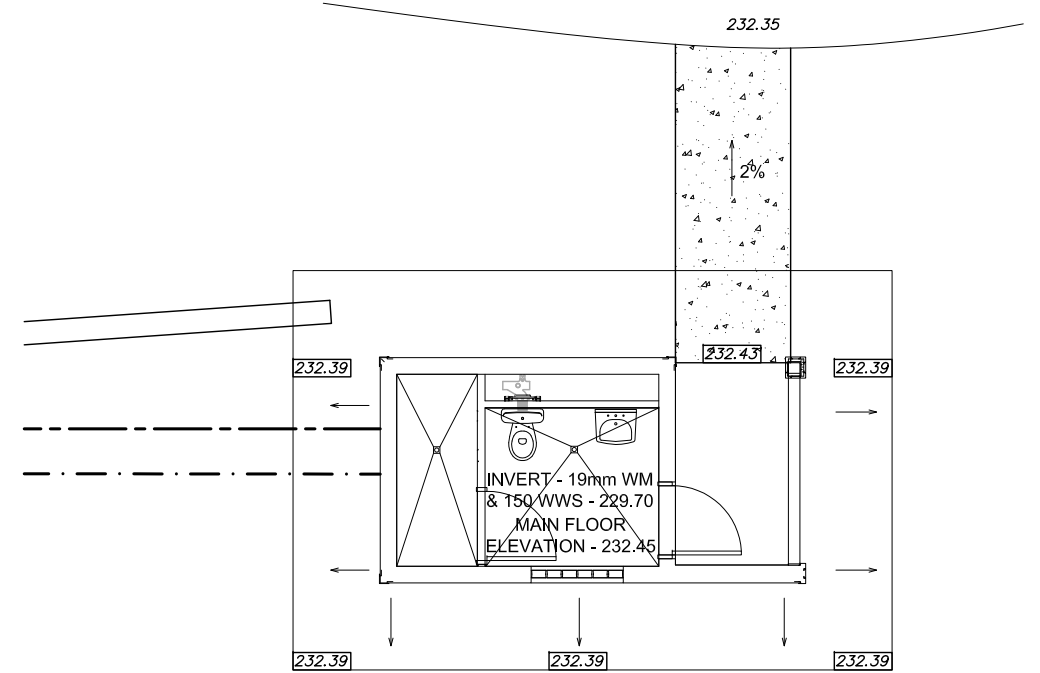


CIVIL SHEET NO. C-1



No.	Revisions	Date	By
0	ISSUED FOR TENDER AND CONSTRUCTION		GAP

GA PRATT & ASSOCIATES INC. ENGINEERING CONSULTANTS			
Designed By	G.A.P.	Checked By	G.A.P.
Drawn By	AM/RJST/RAMB	Approved By	G.A.P.
Scale: Horiz.	1:400	Released for Constr.	
Date	NOV 2013	Reference	

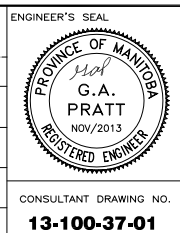

**COMFORT STATION FOR WINNIPEG TRANSIT
McPHILLIPS LOOP AND CAMBRIDGE LOOP**

*McPHILLIPS LOOP
McPHILLIPS & SELKIRK AVE.*

CONSULTANT DRAWING NO.
13-100-37-01