
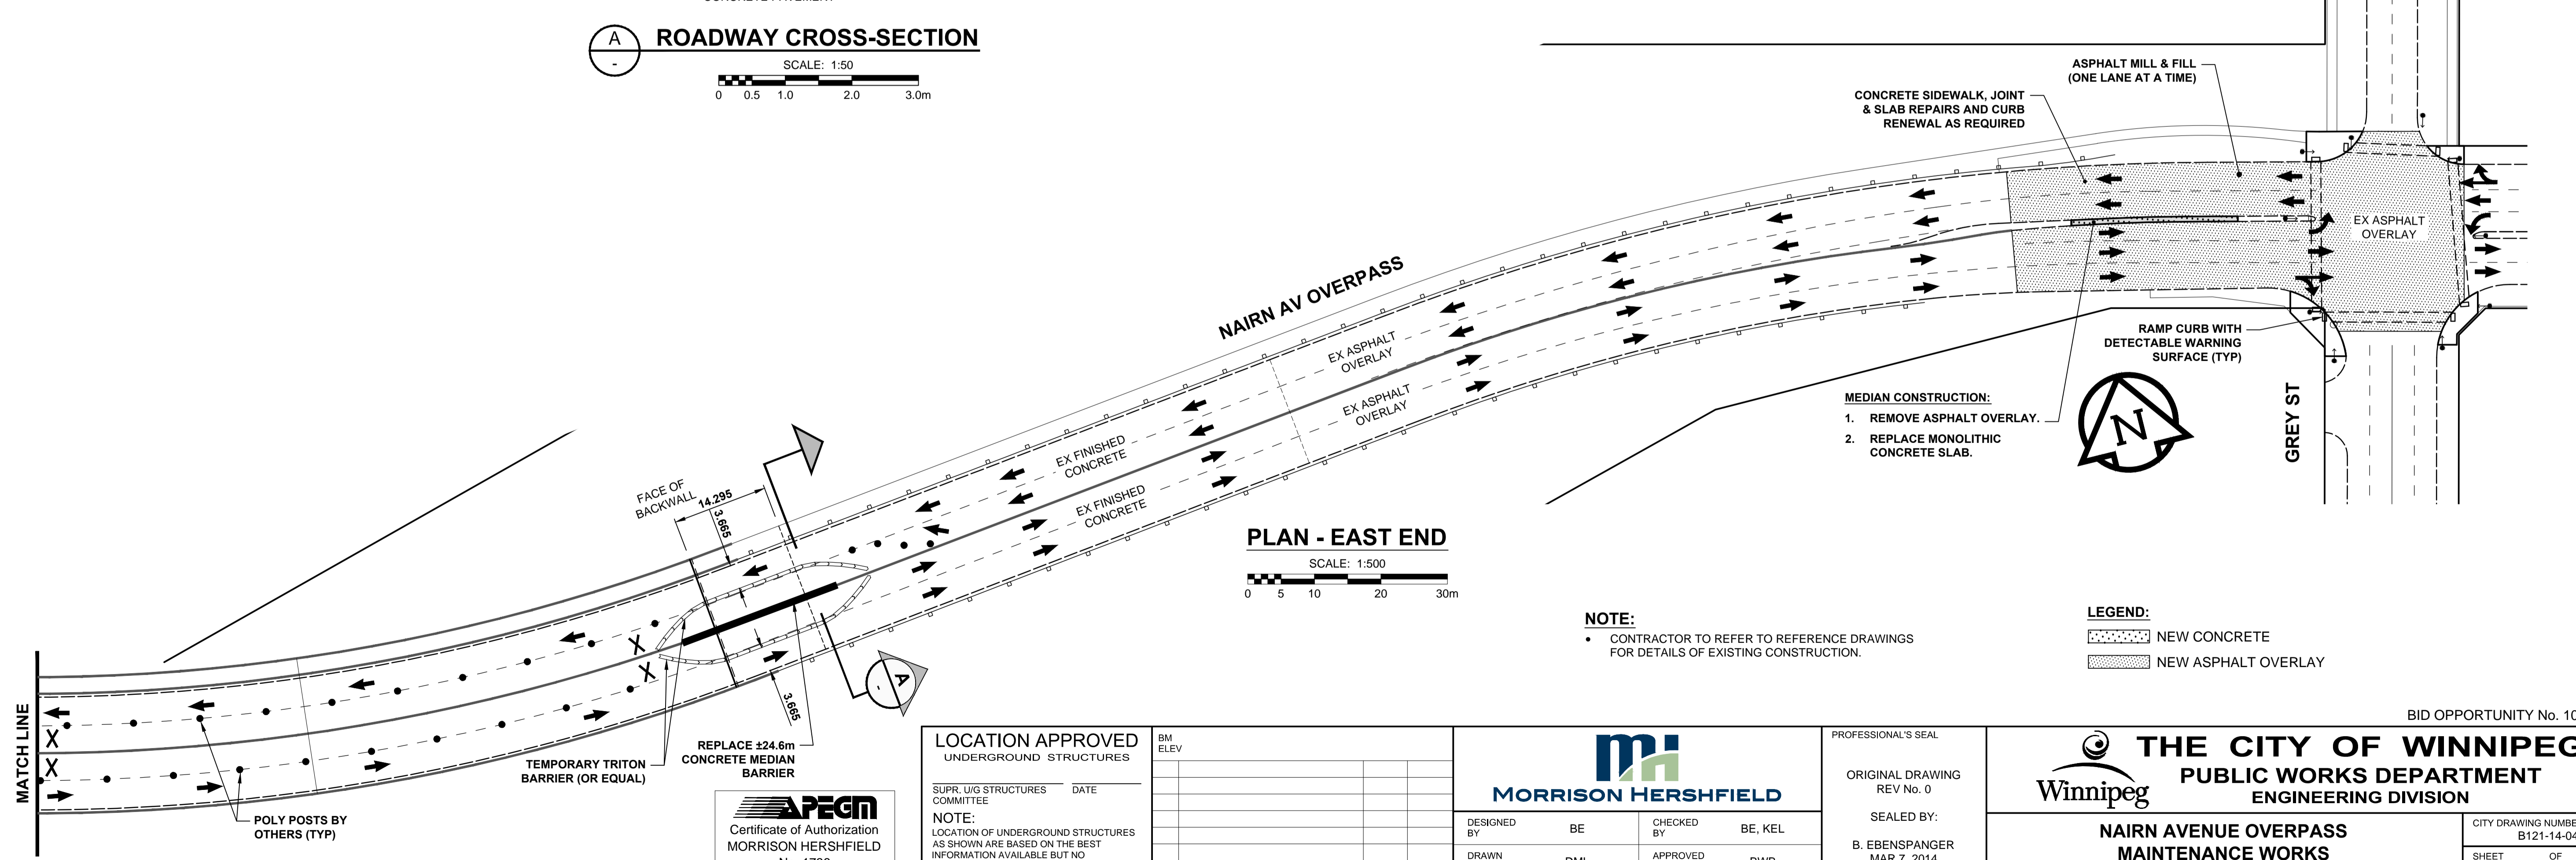
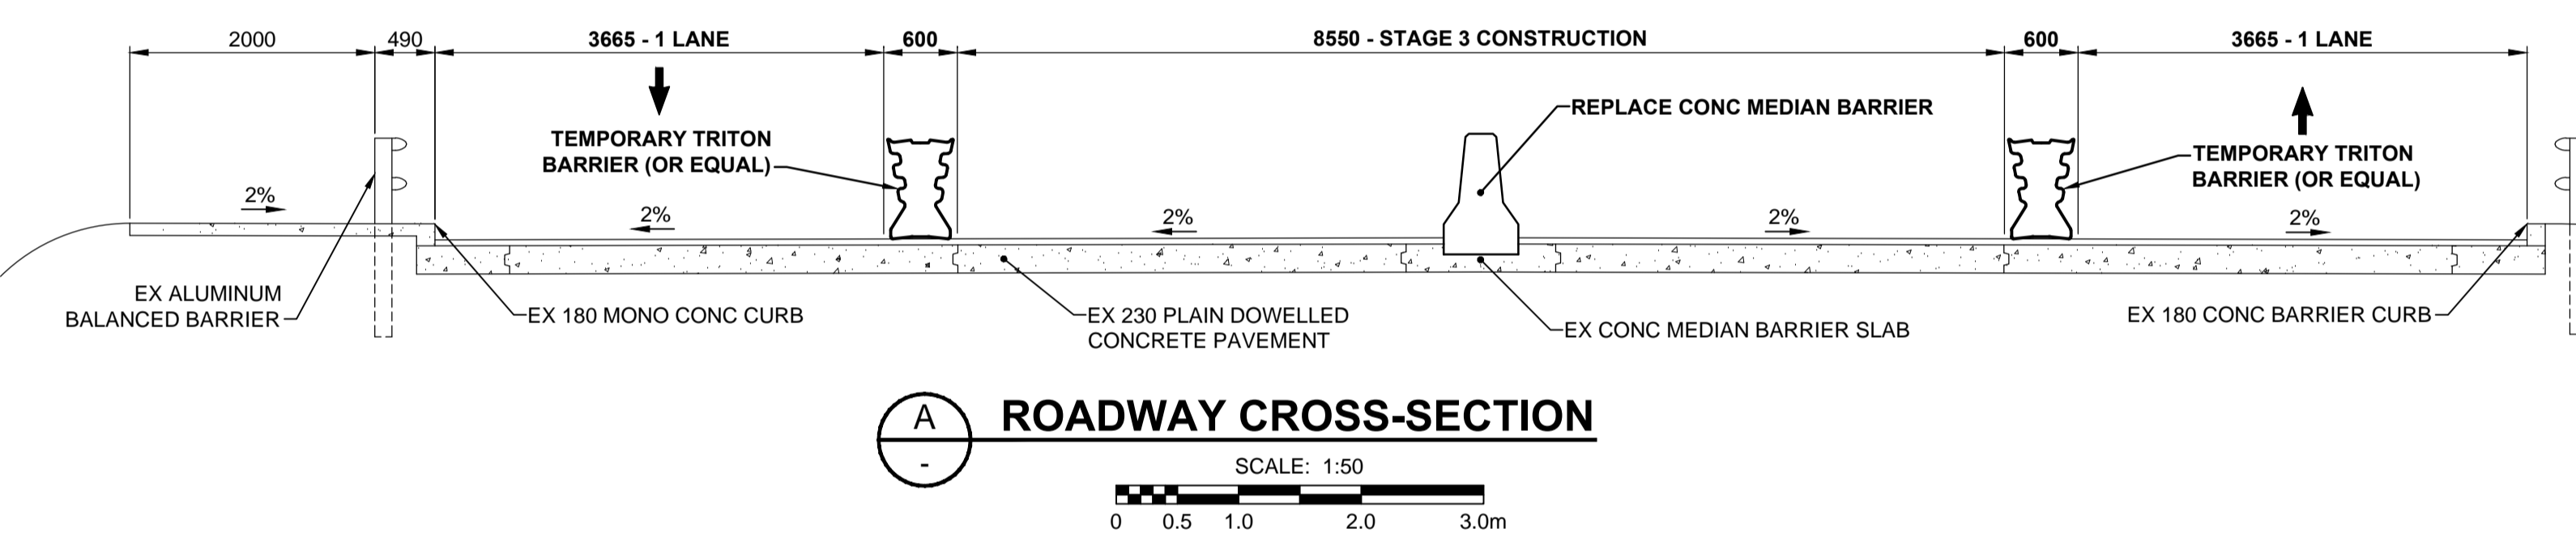


A1 SIZE 594mm x 841mm  
PLOT: 37/2014 3:59:49 PM  
FILE NAME: W130027-PL-03.dwg Saved By: dbane

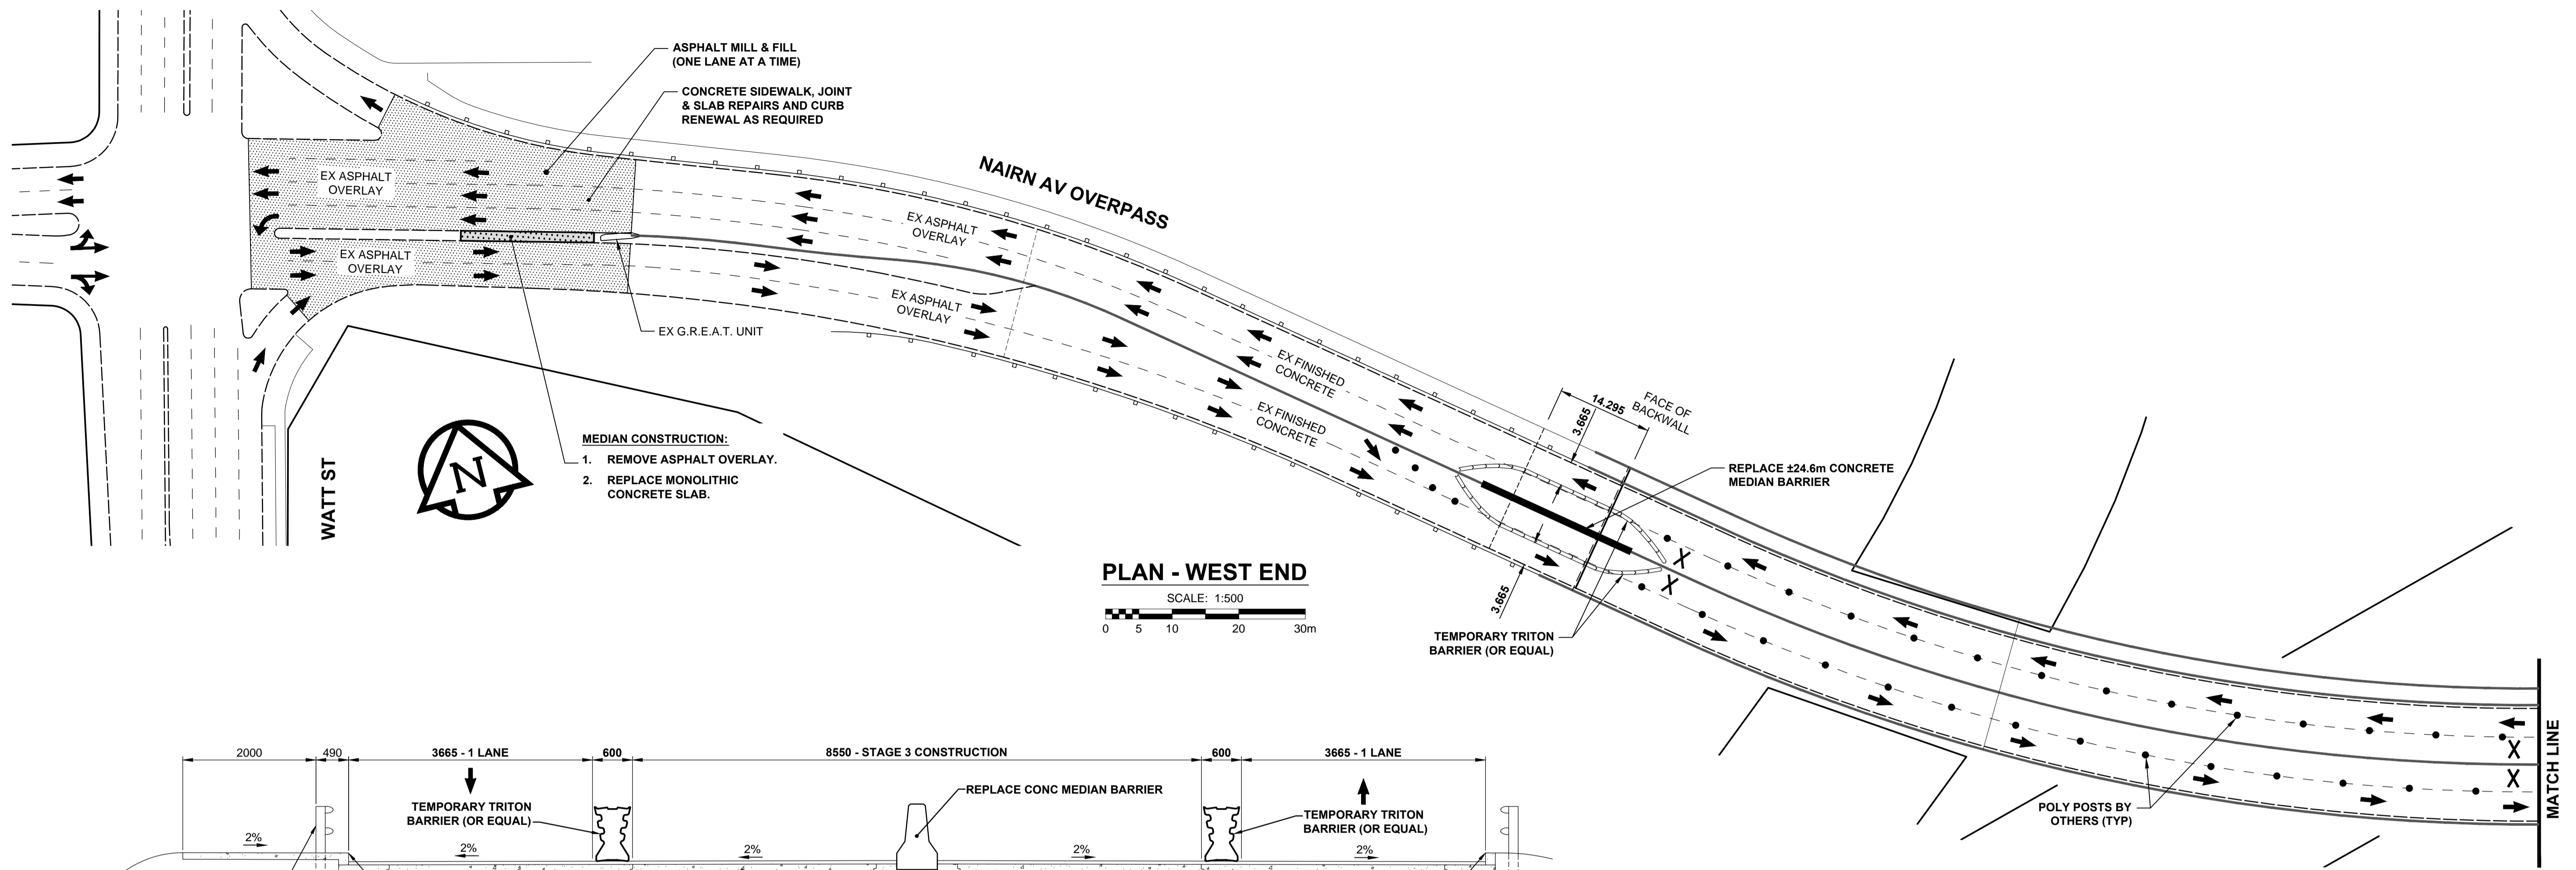

**NOTE:**  
 • CONTRACTOR TO REFER TO REFERENCE DRAWINGS FOR DETAILS OF EXISTING CONSTRUCTION.

**LEGEND:**  
 [Pattern] NEW CONCRETE  
 [Pattern] NEW ASPHALT OVERLAY

**LOCATION APPROVED**  
 UNDERGROUND STRUCTURES  
 SUPR. U/G STRUCTURES COMMITTEE DATE  
 NOTE:  
 LOCATION OF UNDERGROUND STRUCTURES AS SHOWN ARE BASED ON THE BEST INFORMATION AVAILABLE BUT NO GUARANTEE IS GIVEN THAT ALL EXISTING UTILITIES ARE SHOWN OR THAT THE GIVEN LOCATIONS ARE EXACT. CONFIRMATION OF EXISTENCE AND EXACT LOCATION OF ALL SERVICES MUST BE OBTAINED FROM THE INDIVIDUAL UTILITIES BEFORE PROCEEDING WITH CONSTRUCTION.

No.	ISSUED FOR TENDER	14/03/07	BE
0	ISSUED FOR TENDER	14/03/07	BE
No.	REVISIONS	YYMMDD	BY

<b>MORRISON HERSHFIELD</b>	
DESIGNED BY	BE
CHECKED BY	BE, KEL
DRAWN BY	DML
APPROVED BY	BWB
HOR. SCALE	AS SHOWN
VERT. SCALE	AS SHOWN
DATE	14/02/28

PROFESSIONAL'S SEAL  
 ORIGINAL DRAWING REV No. 0  
 SEALED BY:  
 B. EBENSPPANGER  
 MAR 7, 2014  
 CONSULTANT DRAWING No.  
 W130027-PL-03.dwg

BID OPPORTUNITY No. 1051-2013

**THE CITY OF WINNIPEG**  
 PUBLIC WORKS DEPARTMENT  
 ENGINEERING DIVISION

**WINNIPEG**

**NAIRN AVENUE OVERPASS  
 MAINTENANCE WORKS**

**CONSTRUCTION STAGE 3  
 SCOPE OF WORK**

CITY DRAWING NUMBER B121-14-04
SHEET 4 OF 11
DRAWING No. REV <b>04</b> 0

**APCGM**  
 Certificate of Authorization  
 MORRISON HERSHFIELD  
 No. 1736  
**METRIC**  
 WHOLE NUMBERS INDICATE MILLIMETRES  
 DECIMALIZED NUMBERS INDICATE METRES