
DESCRIPTION

REFERENCE DRAWINGS

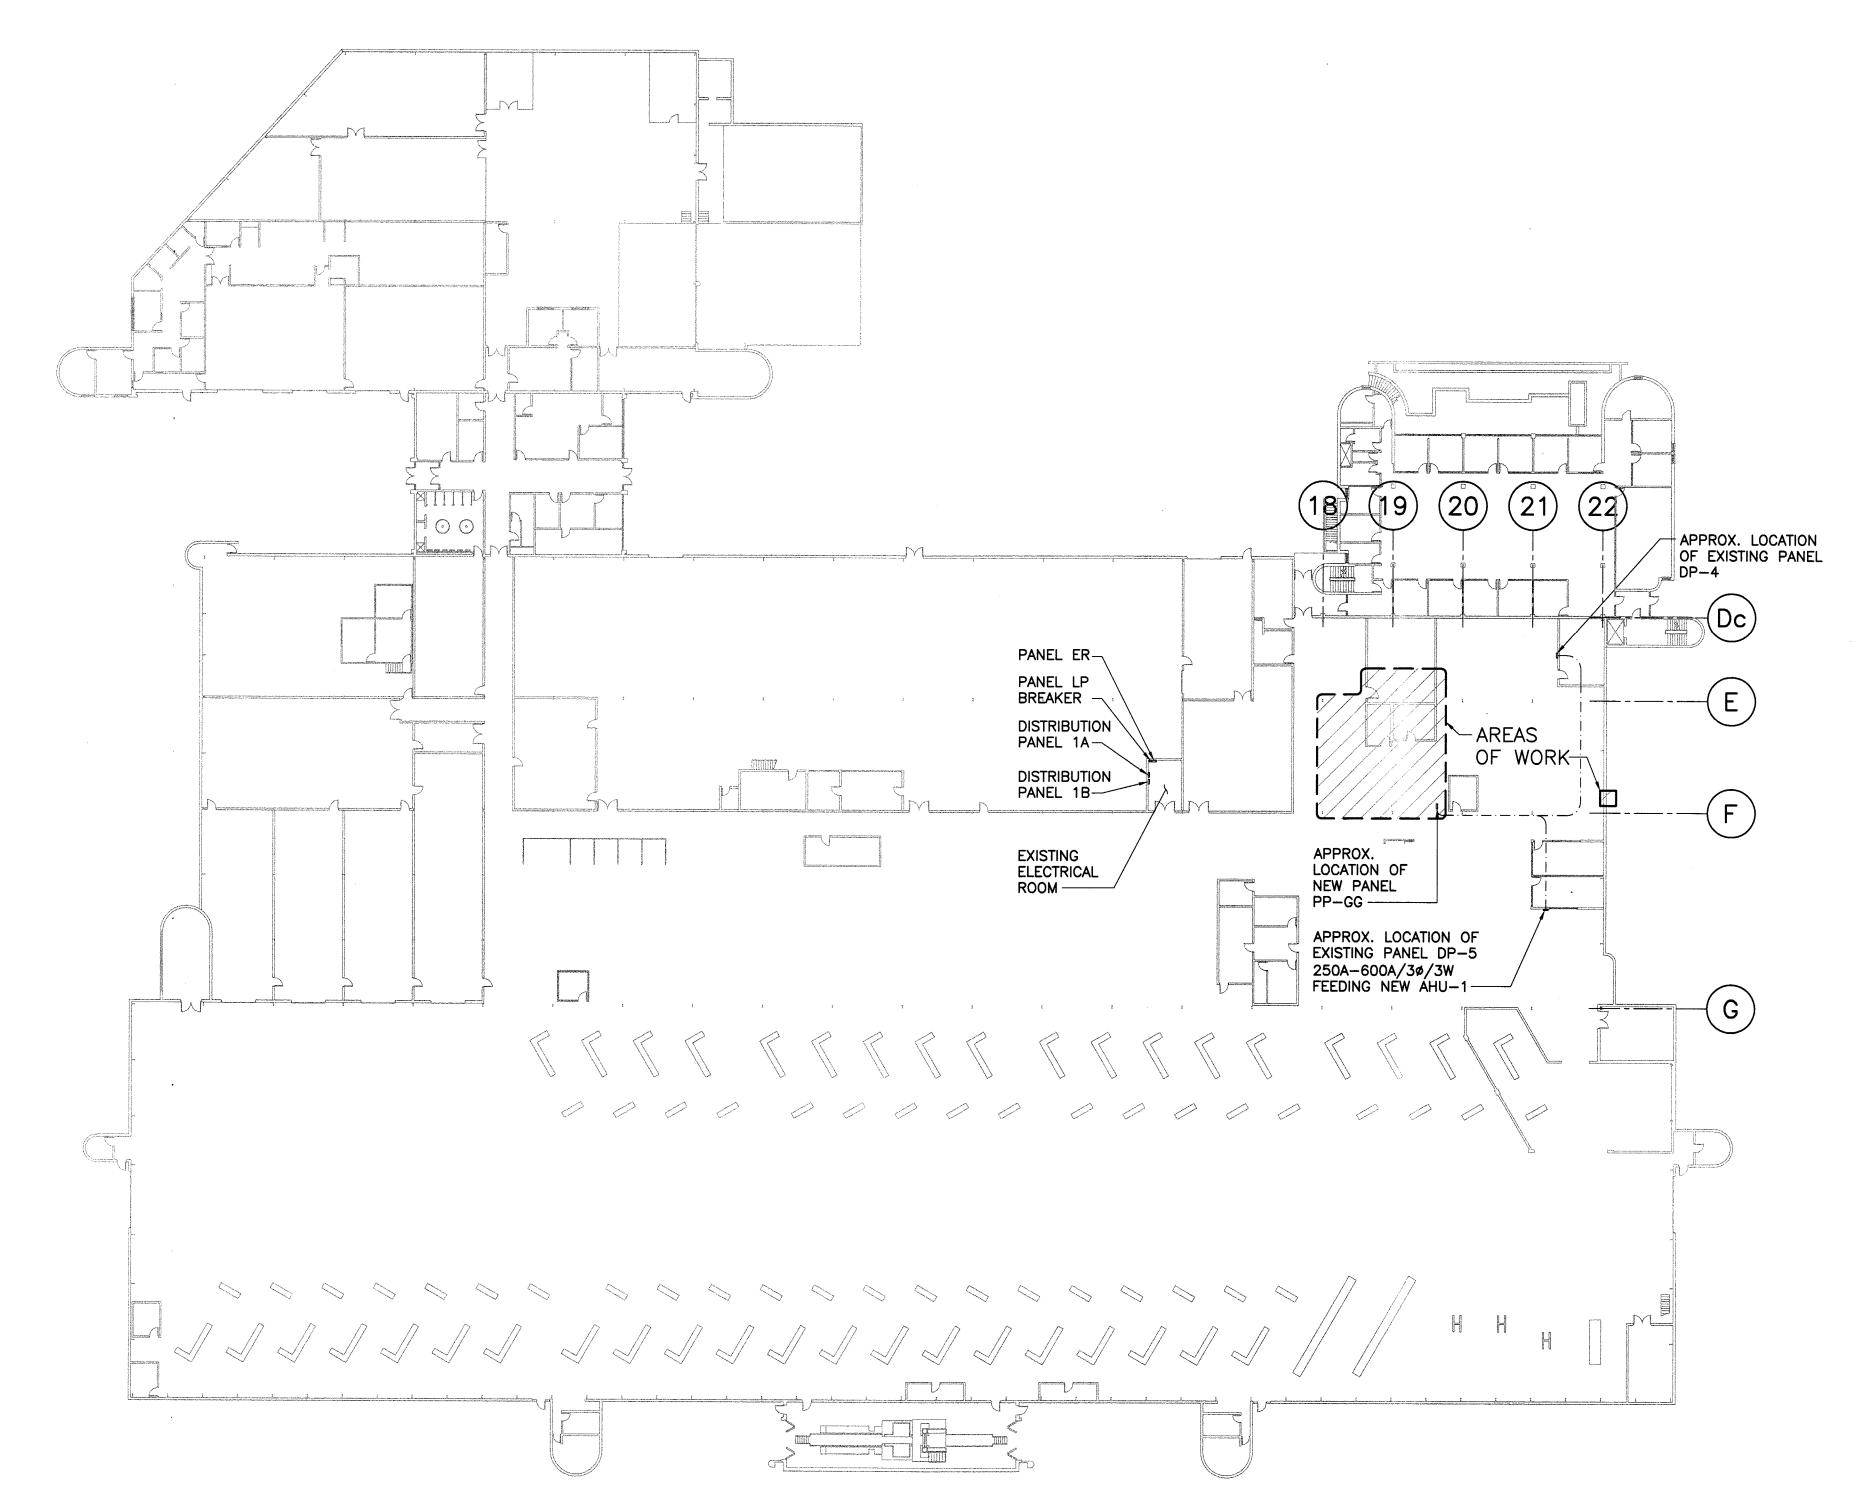



ELECTRICAL SYMBOL LEGEND

1'x4' FLUORESCENT LUMINAIRE, A DENOTES TYPE A DENOTES TYPE

2'X4' FLUORESCENT LUMINAIRE ON NIGHTLIGHT/UNCONTROLLED CIRCUIT

DOUBLE HEAD EMERGENCY LUMINAIRE C/W BATTERY BANK

REMOTE WALL MOUNTED DOUBLE HEAD EMERGENCY LUMINAIRE

SINGLE FACE WALL MOUNTED EXIT SIGN

TWO POLE TOGGLE SWITCH

SINGLE GANG TOGGLE SWITCH

3 WAY SWITCH

4 WAY SWITCH

4 GANG SINGLE POLE SWITCHES

DUPLEX RECEPTACLE

DUPLEX RECEPTACLE MOUNTED ABOVE COUNTER TOP

DUPLEX RECEPTACLE WITH GROUND FAULT WP DENOTES WEATHER-PROOF

220V/1ø RECEPTACLE

DISCONNECT SWITCH

JUNCTION BOX

MOTOR CONNECTION C/W DISCONNECT SWITCH

120/208V, 3-PHASE, 4-WIRE SURFACE MOUNTED ELECTRICAL POWER PANEL

FIRE ALARM PANEL

FIRE ALARM PULLSTATION

FIRE ALARM HORN/STROBE

SMOKE DETECTOR

ITEM TO BE DEMOLISHED

EXISTING ITEM TO REMAIN

ITEM TO BE MOVED

NEW ITEM

RELOCATED ITEM

WEATHER PROOF

TWIST LOCK

VOICE/DATA OUTLET

CEILING MOUNTED DEVICE

COUNTER HEIGHT MOUNTED DEVICE

UNDER COUNTER MOUNTED DEVICE


FIRE ALARM BELL 254mm


STROBE LIGHT

CARD READER

PULL BOX 305x305x150mm

PULL BOX 150x150x75mm

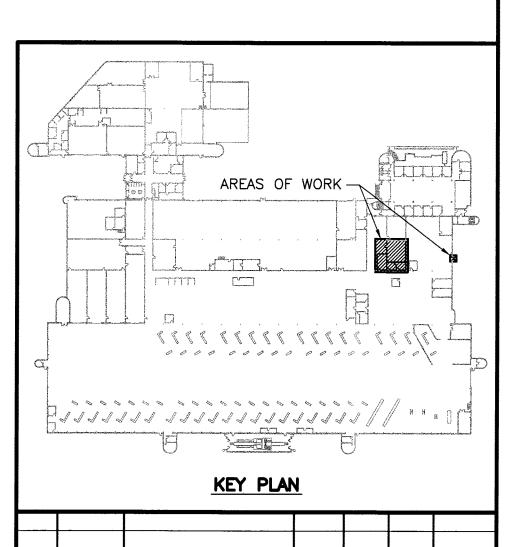

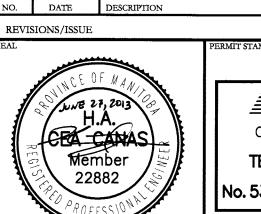

ISSUED FOR CONSTRUCTION

13.06.27

APEGIN Certificate of Authorization TETRA TECH WEI Inc. No. 5313 Date: April 30, 2014

DRAFTING

ENGINEERING

00

ORIGINAL SIGNED 13.06.27 KS HC 2013.05.24 N.T.S. THE CONTENT OF THIS DOCUMENT IS NOT INTENDED FOR THE USE OF, NOR IS IT INTENDED TO RELIED UPON BY ANY PERSON, FIRM OR CORPORATION OTHER THAN THE CLIENT AND TETRA TECH Inc. (Tetra Tech). TETRA TECH WEI Inc.(Tetra Tech) DENIES ANY LIABILITY WHATSOEVER TO OTHER PARTIES FOR DAMAGES OR INJURY SUFFERED BY SUCH THIRD PARTY ARISING FROM THE USE OF THIS DOCUMENT BY THEM, WITHOUT THE EXPRESSED WRITTEN AUTHORITY OF TETRA TECH WEI Inc. (Tetra Tech) AND OUR CLIENT. THIS DOCUMENT IS SUBJECT TO FURTHER RESTRICTIONS IMPOSED BY THE CONTRACT BETWEEN THE CLIENT AND TETRA TECH WEI Inc. (Tetra Tech) AND THESE PARTIES PERMISSION MUST BE SOUGHT REGARDING THIS DOCUMENT IN ALL OTHER CIRCUMSTANCES.

CITY OF WINNIPEG TRANSIT DEPARTMENT



3D MODEL REF No:

TETRA TECH

ELECTRICAL SECTION RENOVATION AT THE WINNIPEG TRANSIT GARAGE, 421 OSBORNE STREET DRAWING DESCRIPTION:

KEY PLAN AND SYMBOL LEGEND

1329720200-DWG-E0001

ELECTRICAL

KEY PLAN