


BRENTFORD ROAD

WALES AVENUE

Legend:

- ✕ EXISTING GRADE
- ✚ PROPOSED GRADE
- TOA TOP OF ASPHALT
- TOC TOP OF CURB
- TOT TOP OF TIMBER

Note:
Comprehensive Site Survey
is available upon request.

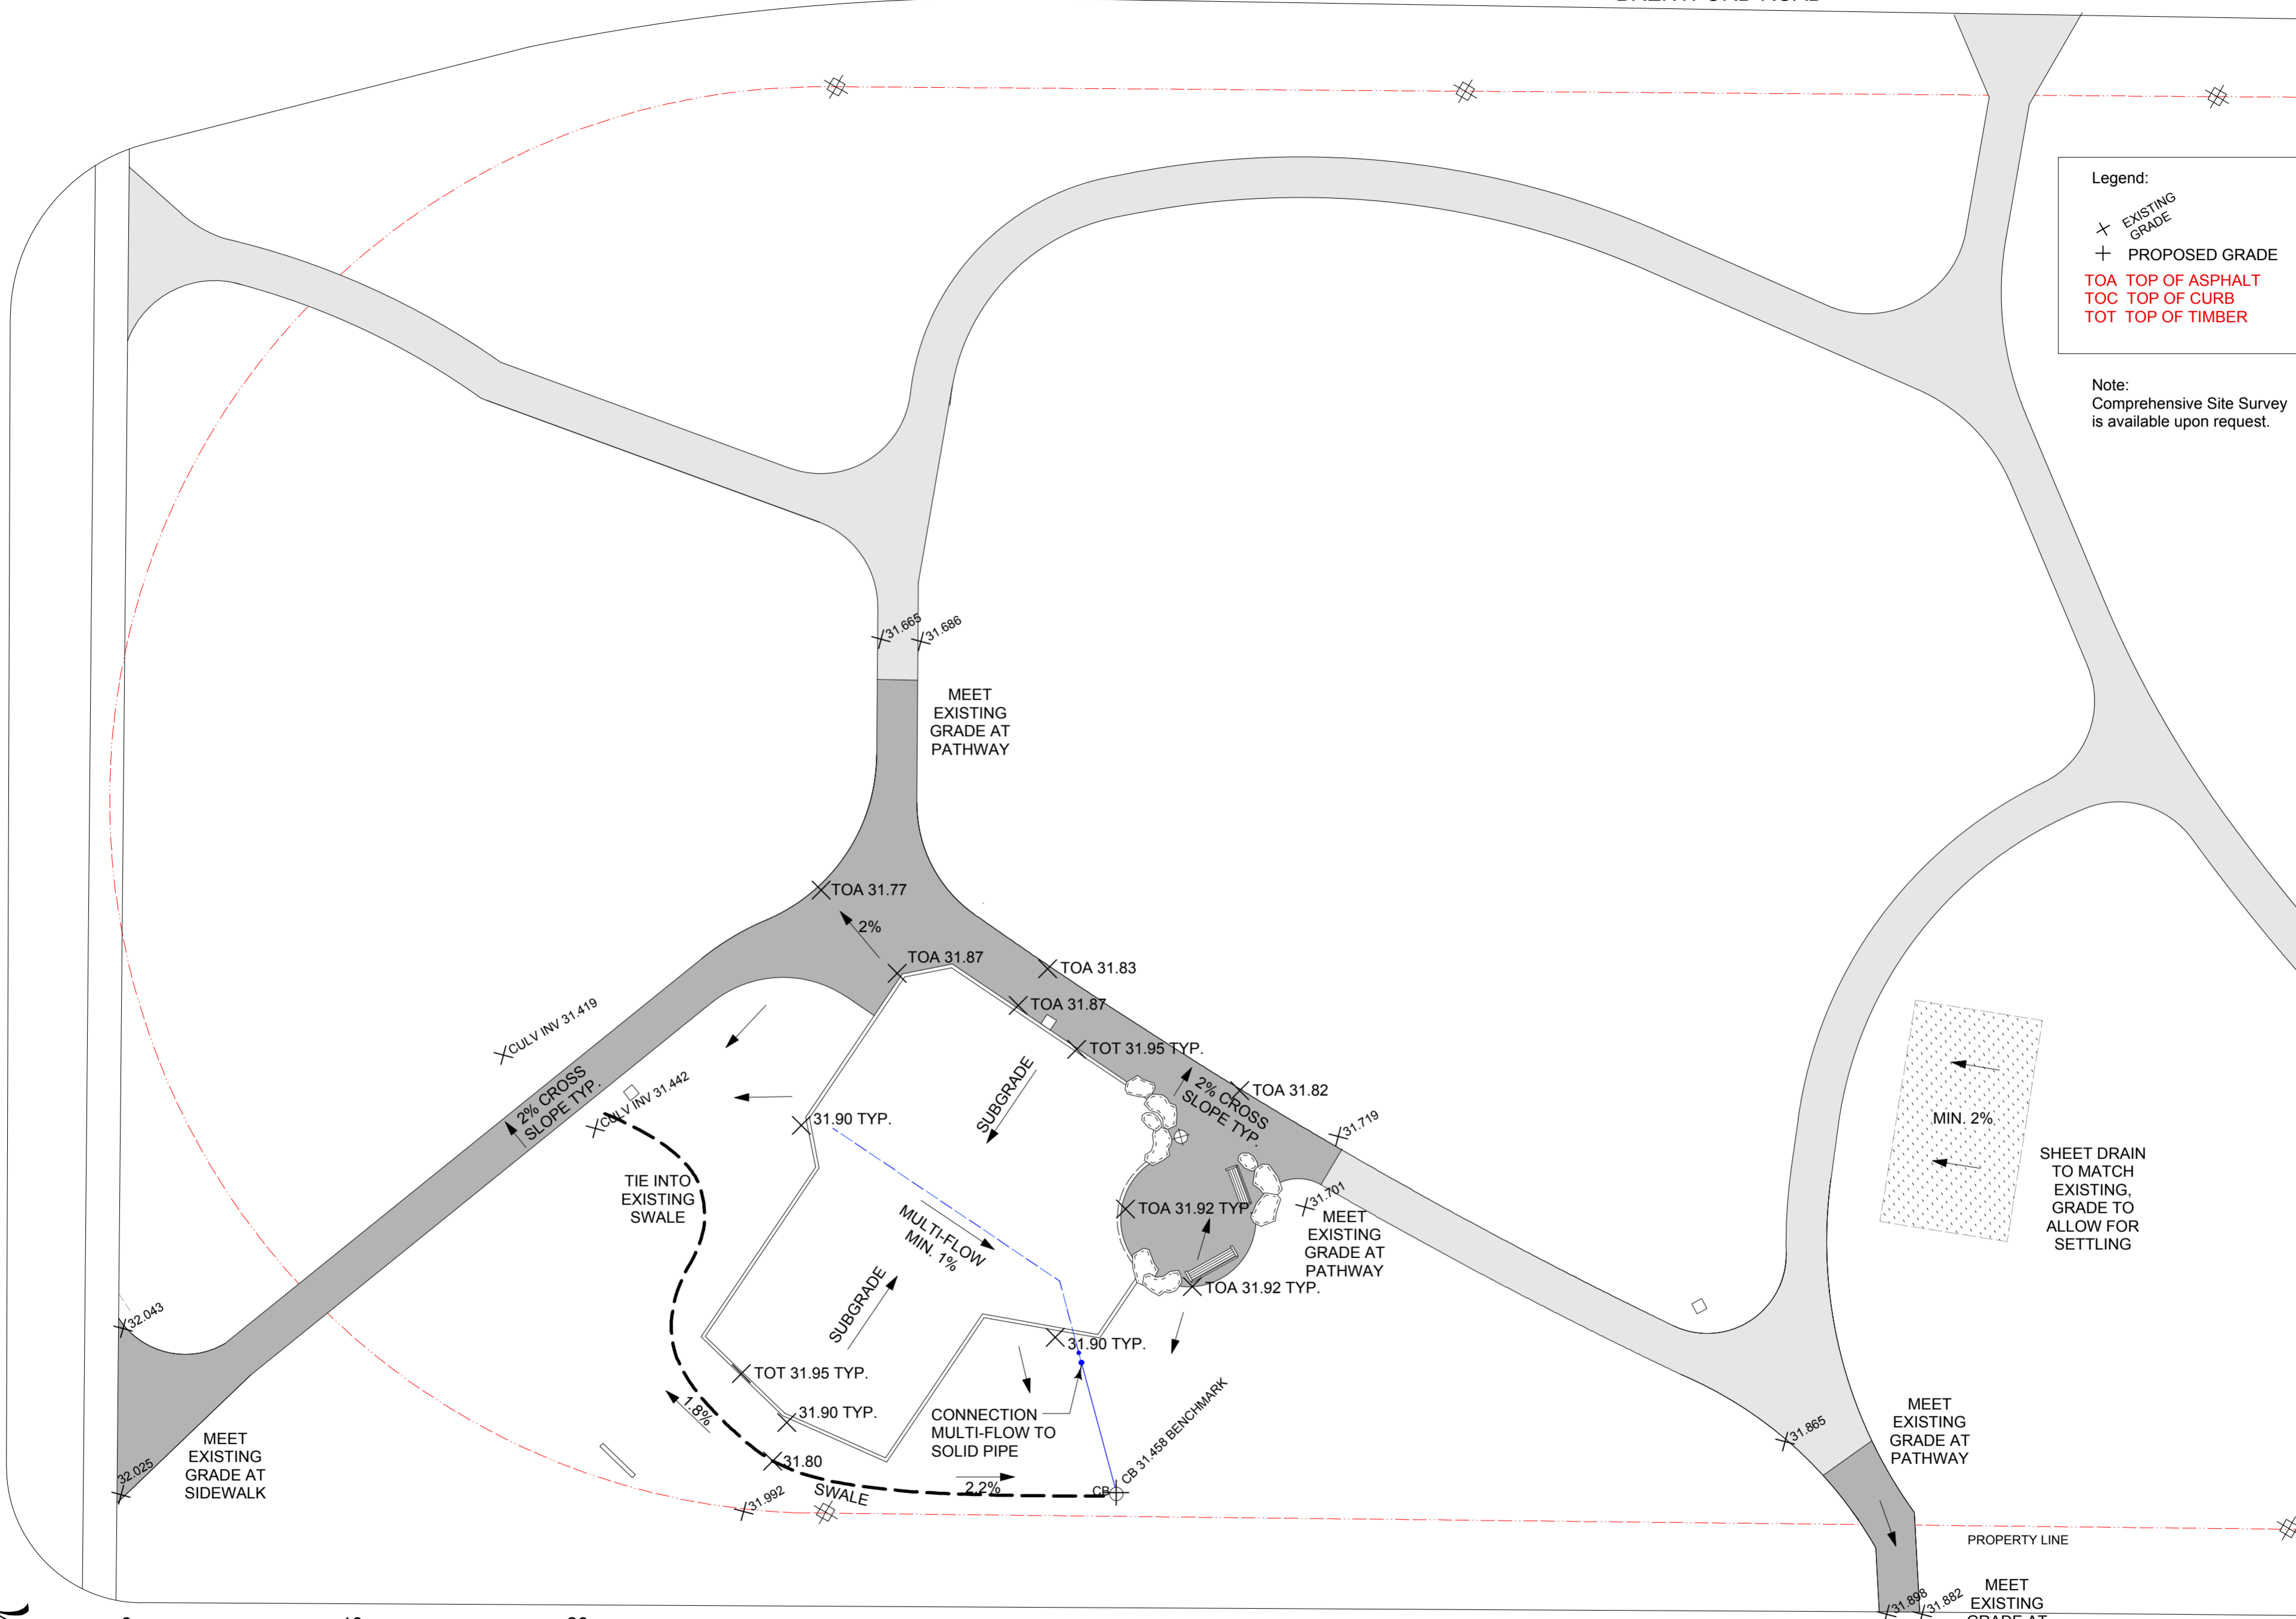

DELLS CRESCENT

David Wagner Associates Inc.
4 - 430 River Avenue Winnipeg, Manitoba, R3L 0C6 (204) 452-2426
LANDSCAPE ARCHITECTURE • URBAN DESIGN • GOLF COURSE ARCHITECTURE

© David Wagner Associates Inc. All rights reserved. All drawings are conceptual in nature. It is to be clearly understood that the author, in producing and drawing, shall not be liable for any and all loss, damage or injury that may result from the drawings, or from the construction work produced from this plan, or from any claims that may result subsequent to the project being constructed and use commencing on the site, whether such claims are brought by persons using the site or by the owners or others of neighbouring properties. Should any claim be made directly against the author as a result of the drawings, or as a result of the way in which the project is constructed in accordance with these drawings, or as a result of any fire, flood or damage that may be caused either on the site or outside the boundaries of the property or persons, the author is to be indemnified by the Owners in full, including the costs of defending any actions brought against the author, or the costs of paying any settlement entered into by the author, or settling any programme made against the author.

No representations may be made without the permission of the Landscape Architect and when made, must bear his/her name. Any and all designs herein are the property of the Landscape Architect. If stamped and dated, the design herein is loaned for construction, since only, and shall be returned to the Landscape Architect on request.

This drawing shall not be used for building purposes until countersigned by the Landscape Architect.

The contractor shall check all dimensions and other data on site and report any discrepancies to the Landscape Architect.

Figured dimensions to be taken in preference to scaled dimensions. If in doubt please ask.

Location of underground structures as shown are based on the best information available but no guarantee is given that all existing utilities are shown or that the given locations are exact. Confirmation of existence and exact location of all services must be obtained from the individual utilities before proceeding with construction.

DO NOT SCALE - DRAWING PLOT MAY NOT BE AT 100%

RELEASED FOR CONSTRUCTION	DATE		
8			
7			
6			
5			
4			
3			
2			
1	Submitted for 99% Review		
NO.	REVISION	DATE	BY



PROJECT
**BCI II - PHASE II ST. VITAL
BRENTFORD PARK
PLAYGROUND RENOVATION
70 BRENTFORD ROAD**

DRAWING TITLE
**GRADING
SCHEMATIC PLAN**

DRAWN BY	DATE	
EW	JUNE 28, 2013	
APPROVED BY	SCALE	
DW	1:200	
PROJECT NO.	SHEET NO.	REVISION NO.
1308	L4	0