

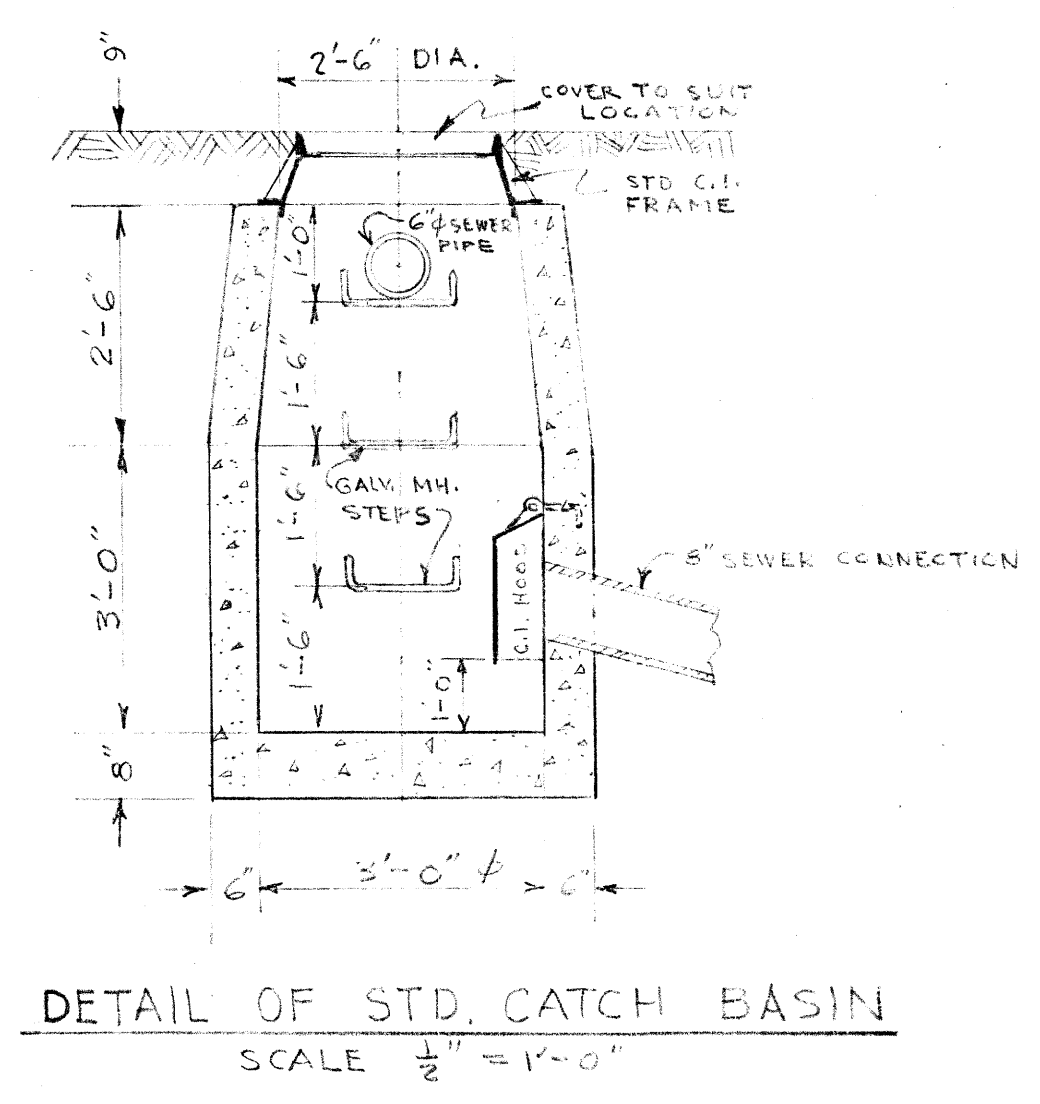
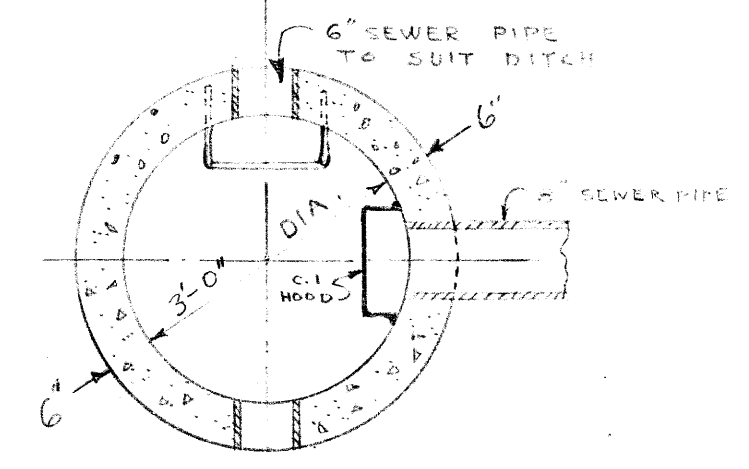



DETAIL OF M.H. WITH FLAP GATE
SCALE 1/2" = 1'-0"

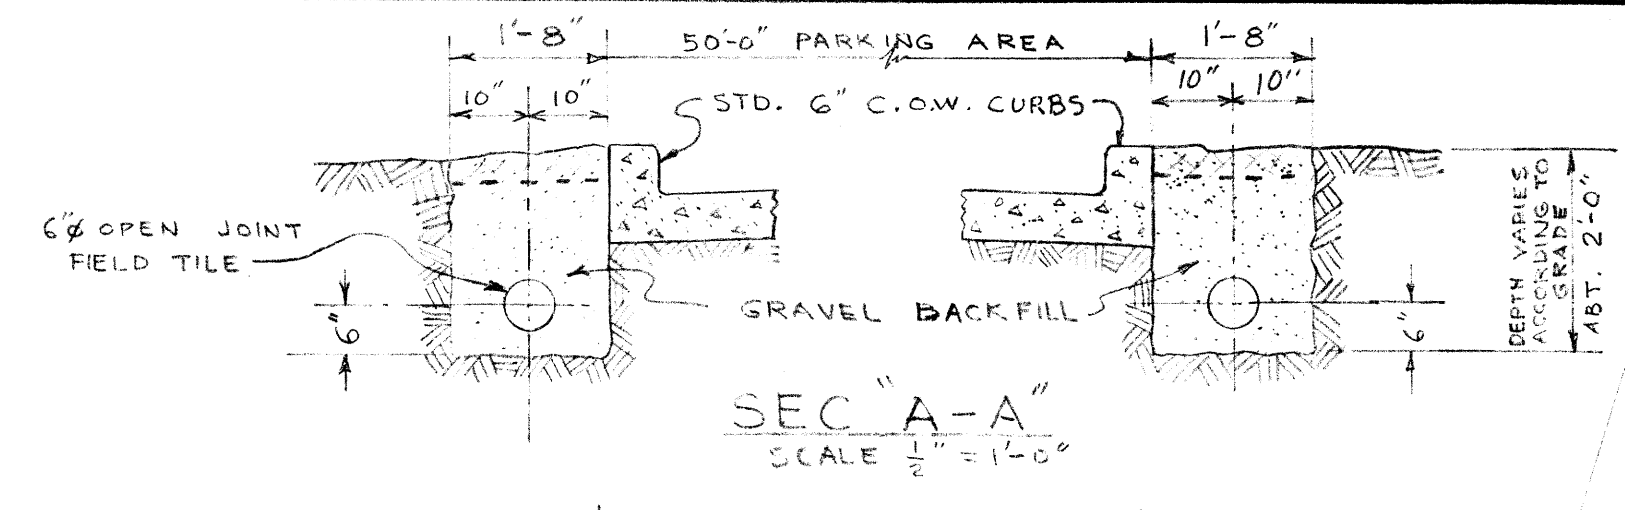

DETAIL OF STD. CATCH BASIN
SCALE 1/2" = 1'-0"

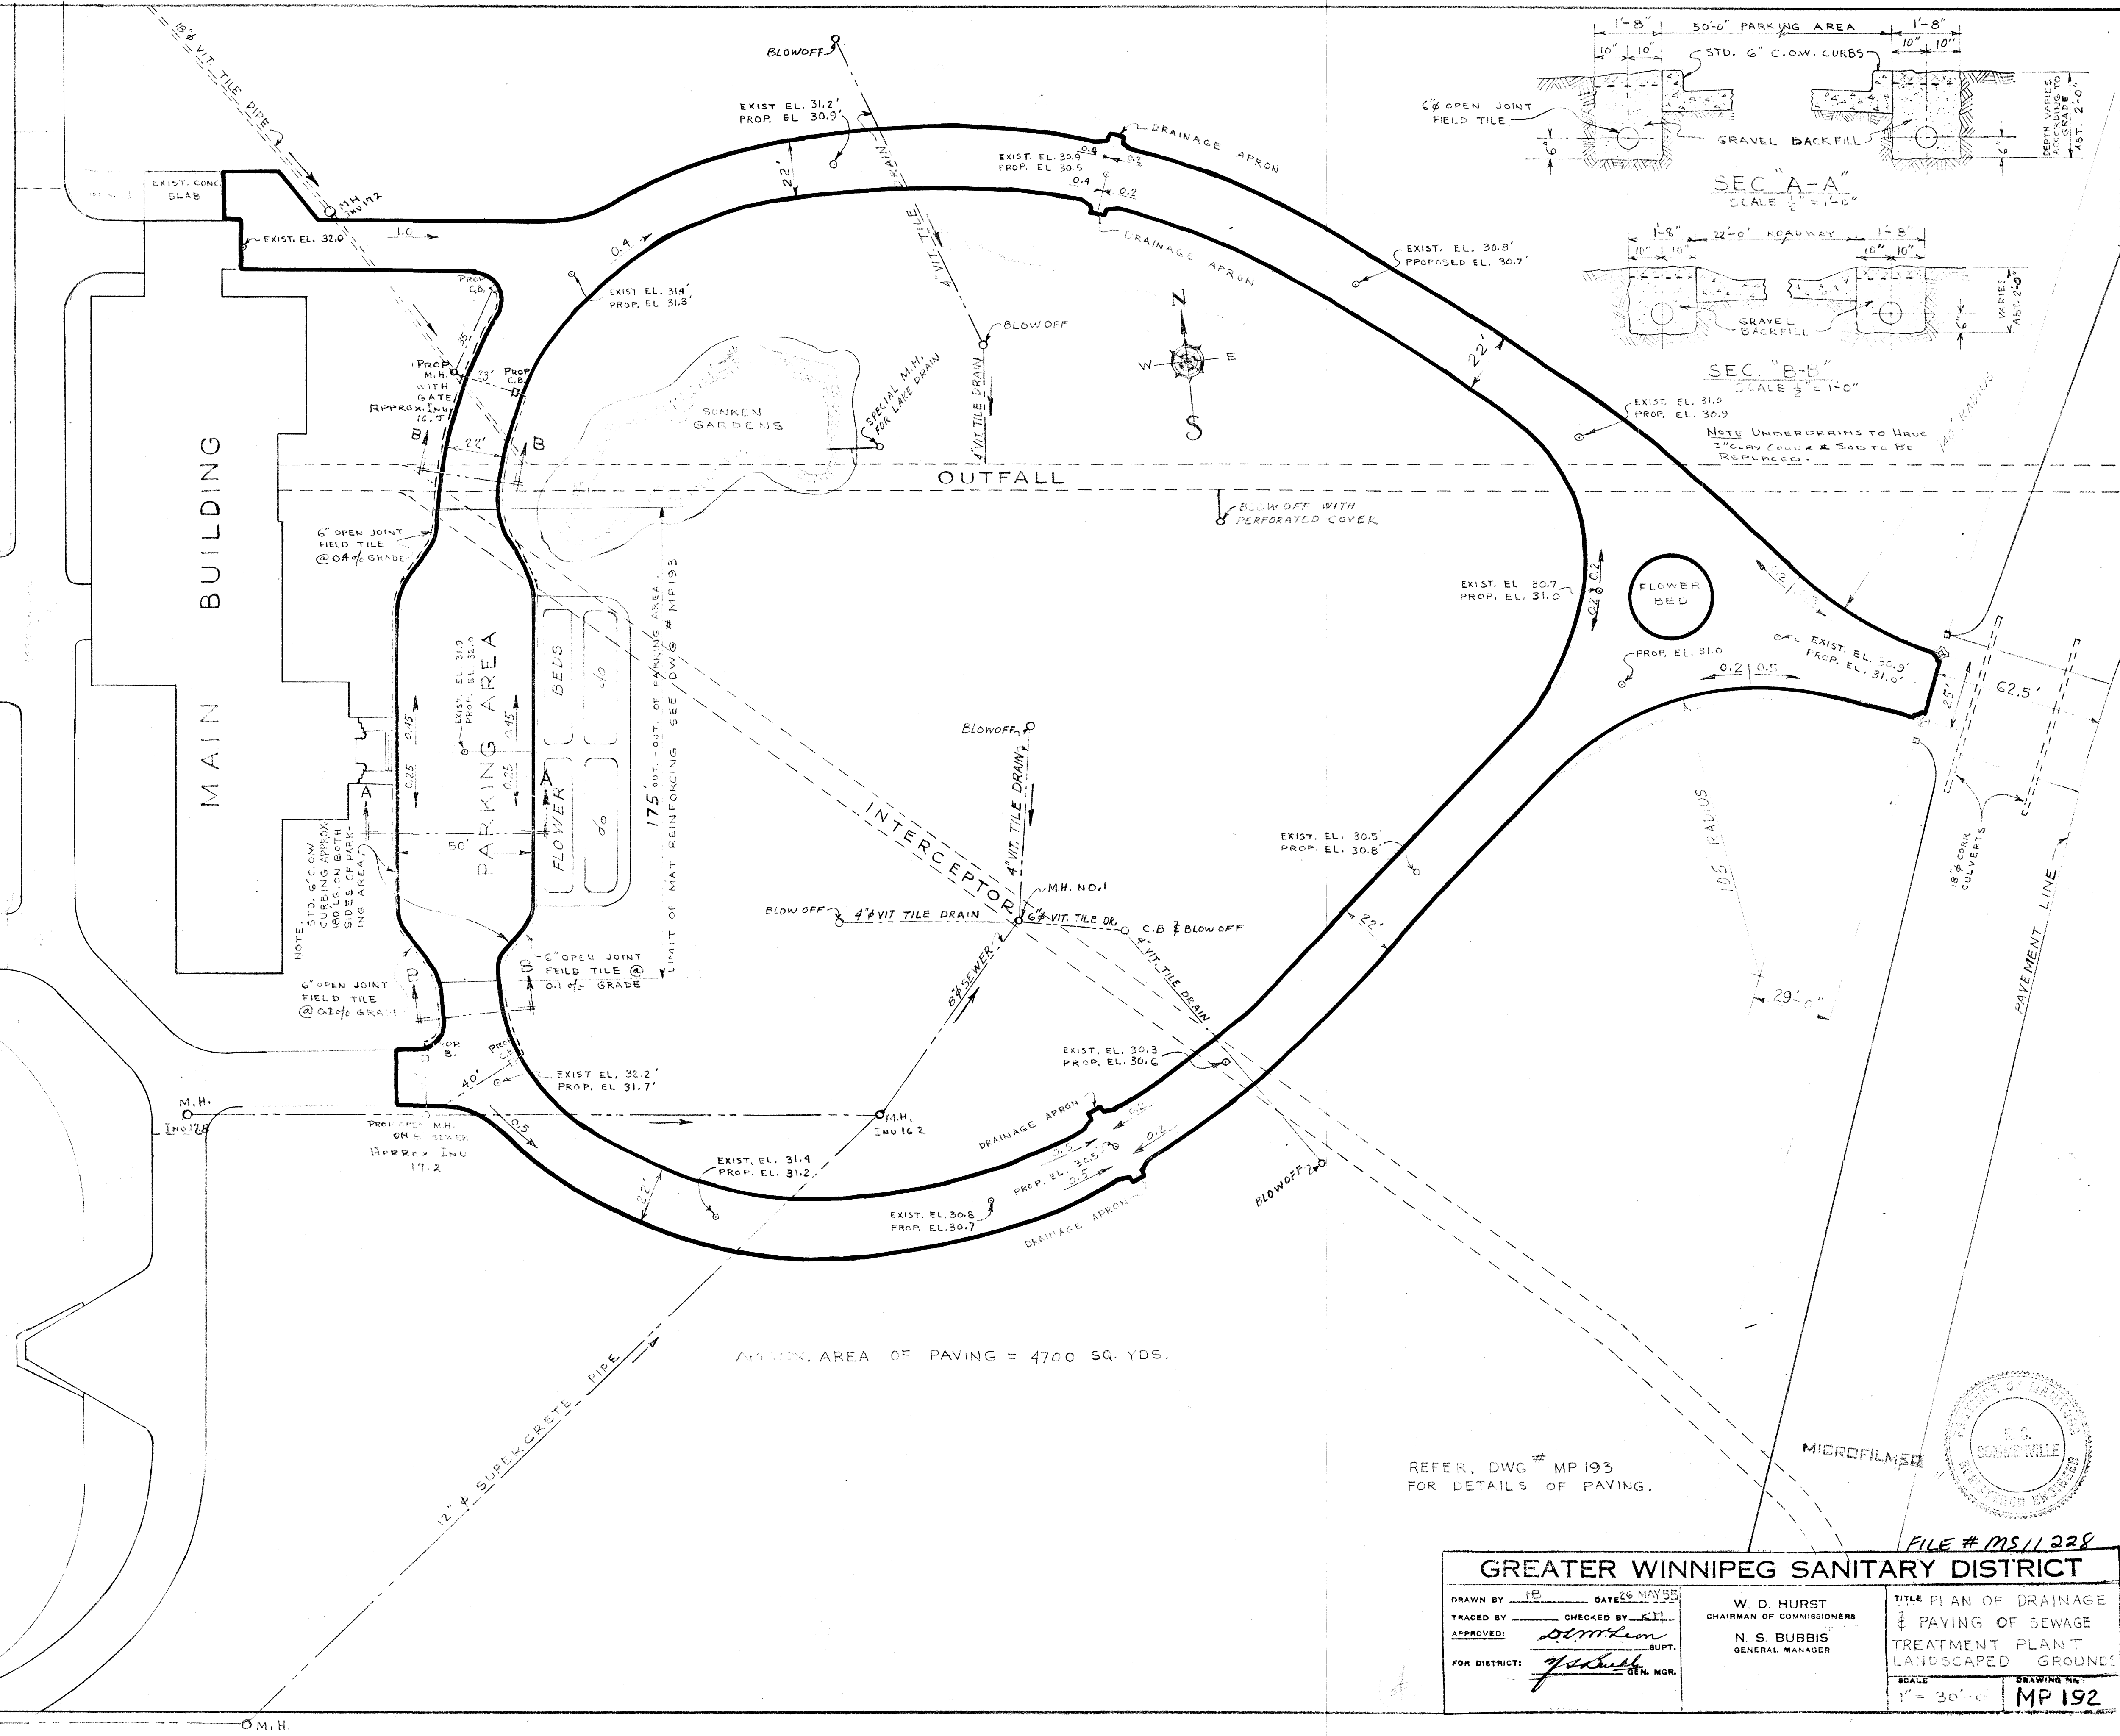


SEC. "A-A"
SCALE 1/2" = 1'-0"

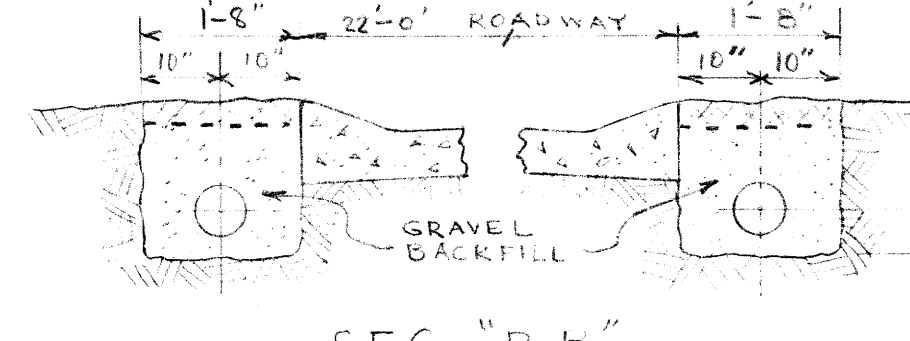

SEC. "B-B"
SCALE 1/2" = 1'-0"

NOTE UNDERDRAINS TO HAVE 3" CLAY COILS & SO TO BE REPLACED.

REFER. DWG # MP 193
FOR DETAILS OF PAVING.

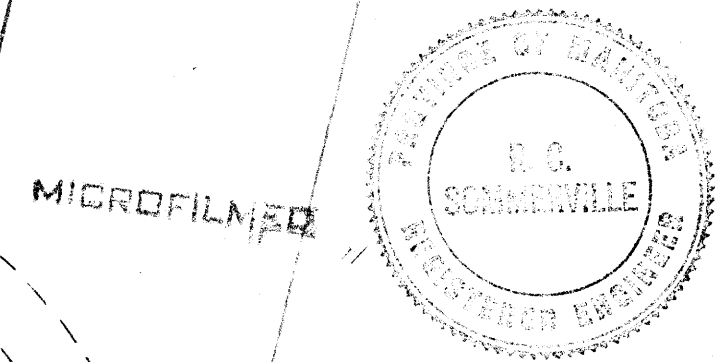

GREATER WINNIPEG SANITARY DISTRICT		TITLE PLAN OF DRAINAGE PAVING OF SEWAGE TREATMENT PLANT LANDSCAPED GROUNDS	
DRAWN BY: <i>16</i>	CHECKED BY: <i>KL</i>	W. D. HURST CHAIRMAN OF COMMISSIONERS	SCALE: 1" = 30'-0"
APPROVED: <i>[Signature]</i>	FOR DISTRICT: <i>[Signature]</i>	N. S. BUBBIS GENERAL MANAGER	DRAWING NO.: MP 192

FILE # MS 11228