


KENT ROAD



S-MH215-0020
RIM 231.25
INV E 225.55
INV N 225.55

S-MH40009823
RIM 230.82
INV N 225.37
INV E 225.42
INV W 225.32

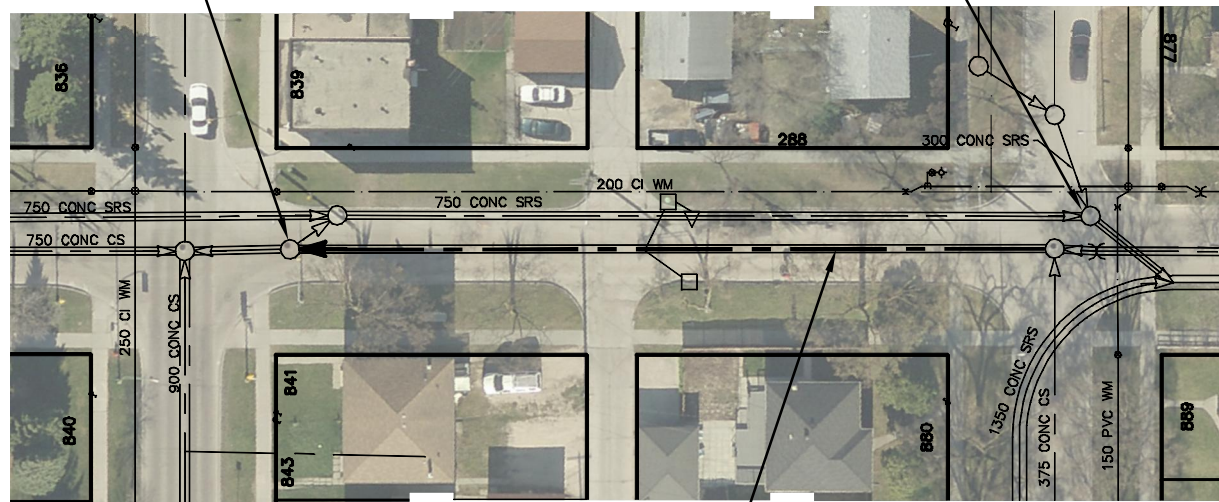

74.5 OF 750 CS TO BE LINED
S-MA40010862

TALBOT AVE

BEACH AVE

SEWER JUNCTION INFORMATION FROM SEWER VIDEO INSPECTION SEWER ID S-MA40010862		
DISTANCE FROM MH ID S-MH40009823		
DISTANCE	DIAMETER	CLOCK
12.60	150	2
25.0	150	2
25.0	150	10
32.4	150	10
32.6	150	2
39.0	150	10
39.0	150	2
40.2	150	2
40.2	150	10
56.2	150	2
56.2	150	10
64.5	150	2
64.5	150	10

WARNING


IF POWER EQUIPMENT OR EXPLOSIVES ARE TO BE USED FOR EXCAVATION ON THIS PROJECT THE CONTRACTOR MUST:

- 1) NOTIFY THE GAS COMPANY OF THE PROPOSED LOCATION OF EXCAVATION.
- 2) TAKE PRECAUTION TO AVOID DAMAGE TO GAS COMPANY INSTALLATIONS.

SEE PROVINCIAL REGULATION 210/72 FOR DETAILS

METRIC

WHOLE NUMBERS INDICATE MILLIMETRES
DECIMALIZED NUMBERS INDICATE METRES

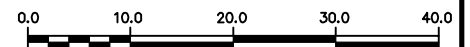

LOCATION APPROVED
UNDERGROUND STRUCTURES

SUPV. U/G STRUCTURES COMMITTEE DATE

NOTE:

LOCATION OF UNDERGROUND STRUCTURES AS SHOWN ARE BASED ON THE BEST INFORMATION AVAILABLE BUT NO GUARANTEE IS GIVEN THAT ALL EXISTING UTILITIES ARE SHOWN OR THAT THE GIVEN LOCATIONS ARE EXACT. CONFIRMATION OF EXISTENCE AND EXACT LOCATION OF ALL SERVICES MUST BE OBTAINED FROM THE INDIVIDUAL UTILITIES BEFORE PROCEEDING WITH CONSTRUCTION.

B.M.
ELEV.

NO.	REVISIONS	DATE	BY

DESIGNED BY	SC	CHECKED BY	SC
DRAWN BY	RS	APPROVED BY	KZ
SCALE:		RELEASED FOR CONSTRUCTION	
HORIZONTAL	1:750		
VERTICAL			
DATE	2014 12 17	DATE	
PLOT DATE:	2014 12 17		

ENGINEER'S SEAL

ORIGINAL
SIGNED BY
S.R.J.
COURNOYER
14/12/17

CONSULTANT DRAWING NUMBER

-



THE CITY OF WINNIPEG
WATER AND WASTE DEPARTMENT
ENGINEERING DIVISION

2014 SEWER RENEWALS
BY CIPP LINING - CONTRACT NO.13
KENT ROAD
2ND MH N OF TALBOT AVENUE TO
MH AT BEACH AVENUE

SHEET 16 OF 22

CITY DRAWING NUMBER

10894