

SEWER JUNCTION INFORMATION FROM
SEWER VIDEO INSPECTION
SEWER ID S-MA40010507

DISTANCE FROM MH ID S-MH40009478


DISTANCE	DIAMETER	CLOCK
21.5	150	10
37.2	150	10
51.2	150	10
63.4	150	10
76.2	150	2
77.4	150	10
87.7	150	2
89.0	150	10
90.2	150	10

WARNING

IF POWER EQUIPMENT OR EXPLOSIVES ARE TO BE USED FOR EXCAVATION ON THIS PROJECT THE CONTRACTOR MUST:

- 1) NOTIFY THE GAS COMPANY OF THE PROPOSED LOCATION OF EXCAVATION.
- 2) TAKE PRECAUTION TO AVOID DAMAGE TO GAS COMPANY INSTALLATIONS.

SEE PROVINCIAL REGULATION 210/72 FOR DETAILS

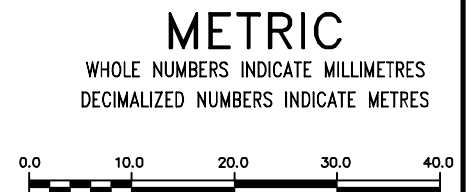

LOCATION APPROVED UNDERGROUND STRUCTURES SUPV. U/G STRUCTURES COMMITTEE _____ DATE _____ NOTE: LOCATION OF UNDERGROUND STRUCTURES AS SHOWN ARE BASED ON THE BEST INFORMATION AVAILABLE BUT NO GUARANTEE IS GIVEN THAT ALL EXISTING UTILITIES ARE SHOWN OR THAT THE GIVEN LOCATIONS ARE EXACT. CONFIRMATION OF EXISTENCE AND EXACT LOCATION OF ALL SERVICES MUST BE OBTAINED FROM THE INDIVIDUAL UTILITIES BEFORE PROCEEDING WITH CONSTRUCTION.	B.M. ELEV.			ENGINEER'S SEAL ORIGINAL SIGNED BY S.R.J. COURNOYER 14/12/17	THE CITY OF WINNIPEG WATER AND WASTE DEPARTMENT ENGINEERING DIVISION 2014 SEWER RENEWALS BY CIPP LINING – CONTRACT NO.13 KENT ROAD MH AT STAPLETON STREET TO 1ST MH E OF STAPLETON STREET	SHEET 17 OF 22 CITY DRAWING NUMBER 10895																							
		<table border="1" style="width: 100%; border-collapse: collapse;"> <thead> <tr> <th>DESIGNED BY</th> <td>SC</td> <th>CHECKED BY</th> <td>SC</td> </tr> <tr> <th>DRAWN BY</th> <td>RS</td> <th>APPROVED BY</th> <td>KZ</td> </tr> <tr> <th>SCALE:</th> <td></td> <th>RELEASED FOR CONSTRUCTION</th> <td></td> </tr> <tr> <td>HORIZONTAL</td> <td>1: 750</td> <td></td> <td></td> </tr> <tr> <td>VERTICAL</td> <td></td> <td></td> <td></td> </tr> </thead> <tbody> <tr> <td>DATE</td> <td>2014 12 17</td> <td>DATE</td> <td></td> </tr> </tbody> </table>	DESIGNED BY	SC	CHECKED BY	SC	DRAWN BY	RS	APPROVED BY	KZ	SCALE:		RELEASED FOR CONSTRUCTION		HORIZONTAL	1: 750			VERTICAL				DATE	2014 12 17	DATE			CONSULTANT DRAWING NUMBER -	
DESIGNED BY	SC	CHECKED BY	SC																										
DRAWN BY	RS	APPROVED BY	KZ																										
SCALE:		RELEASED FOR CONSTRUCTION																											
HORIZONTAL	1: 750																												
VERTICAL																													
DATE	2014 12 17	DATE																											

PLOT DATE: 2014 12 17

BID OPPORTUNITY: 1071-2014
CONTRACT NUMBER: 13

FILE PATH: R:\DRAWINGS\SEWER\2014 RENEWALS\EPR AND TPR\Contract 13 (CONTRACT 3)\
FILE NAME: 10895.dwg