


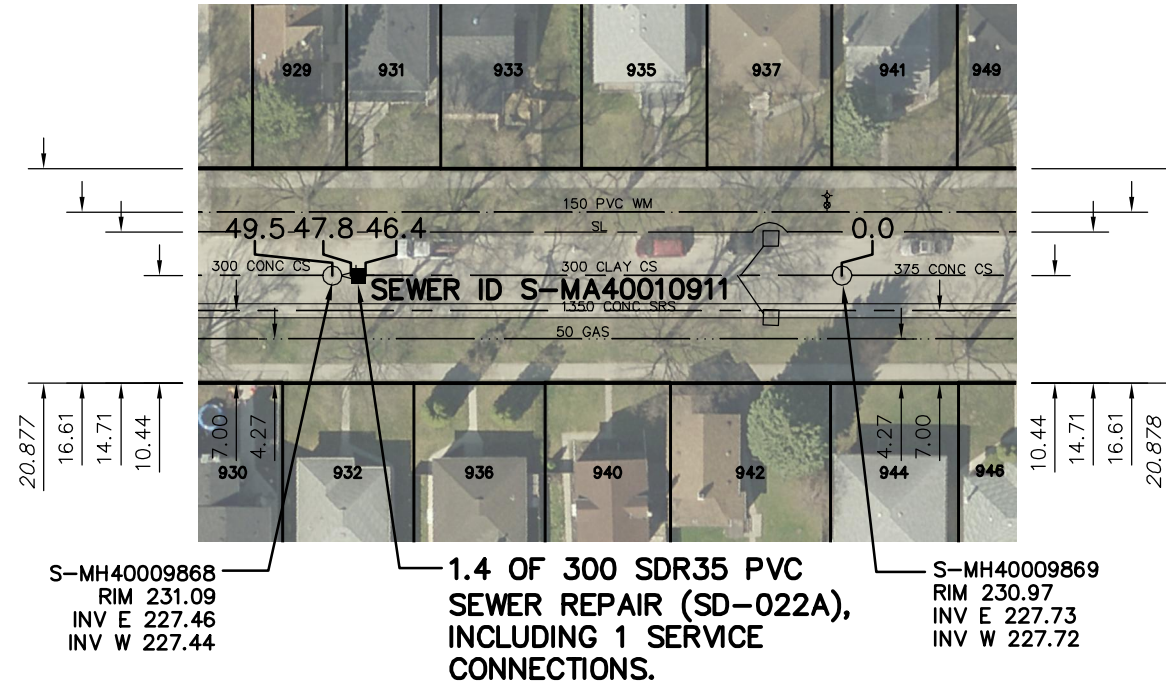

BEACH AVENUE



SEWER JUNCTION INFORMATION FROM SEWER VIDEO INSPECTION
SEWER ID S-MA40010911

DISTANCE FROM MH ID S-MH40009869		
DISTANCE	DIAMETER	CLOCK
10.0	150	10
10.7	150	2
11.5	150	2
16.2	150	10
20.1	150	2
25.6	150	10
35.8	150	10
39.6	150	2
47.3	150	2

WARNING

IF POWER EQUIPMENT OR EXPLOSIVES ARE TO BE USED FOR EXCAVATION ON THIS PROJECT THE CONTRACTOR MUST:

- 1) NOTIFY THE GAS COMPANY OF THE PROPOSED LOCATION OF EXCAVATION.
- 2) TAKE PRECAUTION TO AVOID DAMAGE TO GAS COMPANY INSTALLATIONS.

SEE PROVINCIAL REGULATION 210/72 FOR DETAILS

METRIC
WHOLE NUMBERS INDICATE MILLIMETRES
DECIMALIZED NUMBERS INDICATE METRES



<p>LOCATION APPROVED UNDERGROUND STRUCTURES</p> <p>SUPV. U/G STRUCTURES COMMITTEE _____ DATE _____</p> <p>NOTE: LOCATION OF UNDERGROUND STRUCTURES AS SHOWN ARE BASED ON THE BEST INFORMATION AVAILABLE BUT NO GUARANTEE IS GIVEN THAT ALL EXISTING UTILITIES ARE SHOWN OR THAT THE GIVEN LOCATIONS ARE EXACT. CONFIRMATION OF EXISTENCE AND EXACT LOCATION OF ALL SERVICES MUST BE OBTAINED FROM THE INDIVIDUAL UTILITIES BEFORE PROCEEDING WITH CONSTRUCTION.</p>	<p>B.M. ELEV.</p> <p>CONSTRUCTION COMPLETION DATE: YYYY MM DD</p> <table border="1" style="width: 100%; height: 40px;"> <tr><td> </td><td> </td><td> </td><td> </td></tr> </table>					<table border="1" style="width: 100%;"> <tr> <td>DESIGNED BY</td> <td>TS</td> <td>CHECKED BY</td> <td>SC</td> </tr> <tr> <td>DRAWN BY</td> <td>MA</td> <td>APPROVED BY</td> <td>KZ</td> </tr> <tr> <td>SCALE:</td> <td rowspan="2">1:750</td> <td>RELEASED FOR CONSTRUCTION</td> <td> </td> </tr> <tr> <td>HORIZONTAL</td> <td> </td> <td> </td> </tr> <tr> <td>VERTICAL</td> <td> </td> <td> </td> <td> </td> </tr> <tr> <td>DATE</td> <td>2014 12 11</td> <td>DATE</td> <td> </td> </tr> </table> <p>PLOT DATE: 2014 12 11</p>	DESIGNED BY	TS	CHECKED BY	SC	DRAWN BY	MA	APPROVED BY	KZ	SCALE:	1:750	RELEASED FOR CONSTRUCTION		HORIZONTAL			VERTICAL				DATE	2014 12 11	DATE		<p>ENGINEER'S SEAL</p> <p>ORIGINAL SIGNED BY S.R.J. COURNOYER 14/12/10</p> <p>CONSULTANT DRAWING NUMBER: -</p>	<p>THE CITY OF WINNIPEG WATER AND WASTE DEPARTMENT ENGINEERING DIVISION</p> <p>2014 SEWER RENEWALS AND REPAIRS BEACH AVENUE MH W OF KEENLEYSIDE STREET TO 2ND MH W OF KEENLEYSIDE STREET</p>	<p>SHEET 10 OF 29</p> <p>CITY DRAWING NUMBER</p> <p>10909</p>
DESIGNED BY	TS	CHECKED BY	SC																													
DRAWN BY	MA	APPROVED BY	KZ																													
SCALE:	1:750	RELEASED FOR CONSTRUCTION																														
HORIZONTAL																																
VERTICAL																																
DATE	2014 12 11	DATE																														