


BRISTOL AVENUE

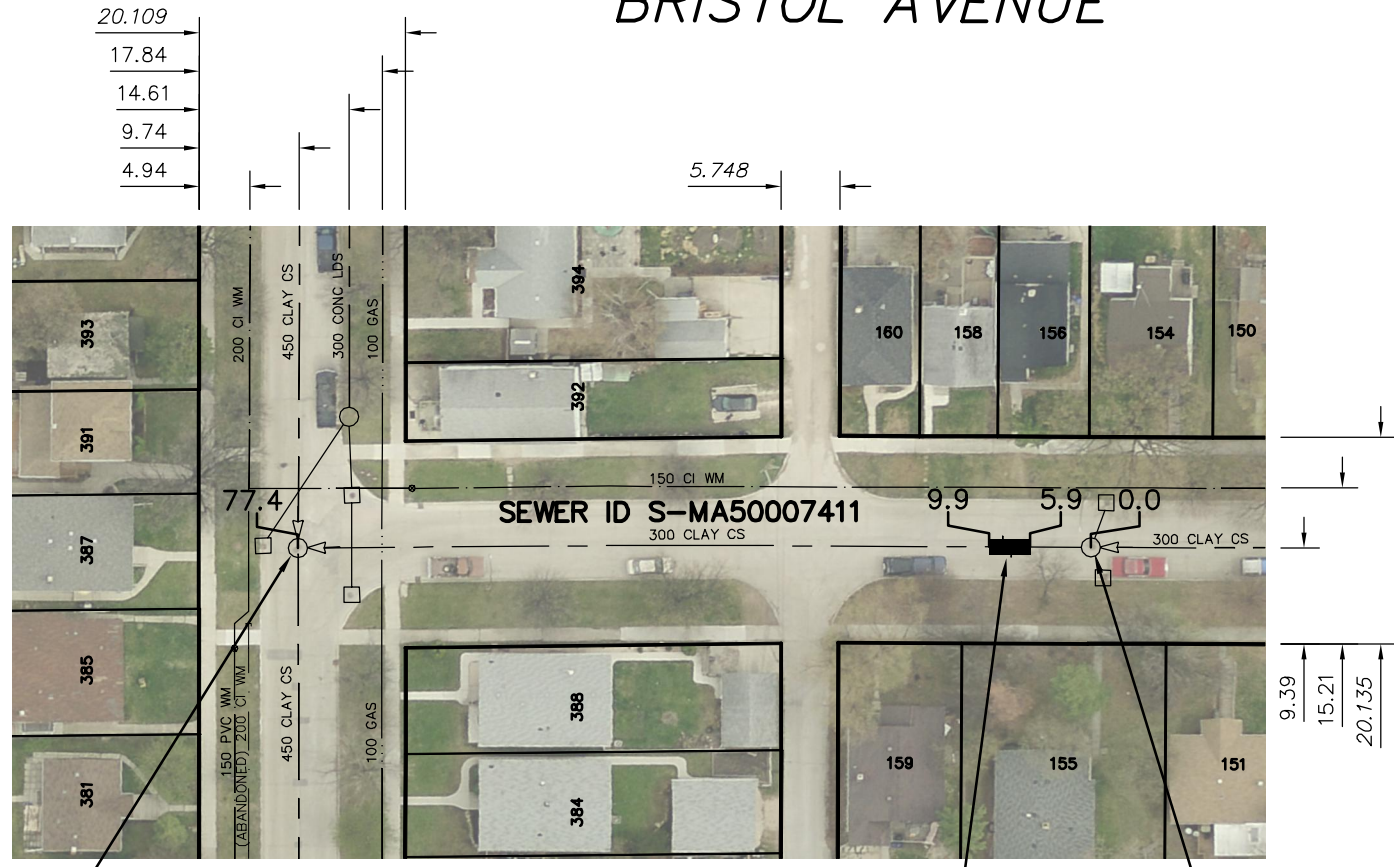

SEWER JUNCTION INFORMATION FROM SEWER VIDEO INSPECTION		
SEWER ID S-MA50007411		
DISTANCE FROM MH ID S-MH50006347		
DISTANCE	DIAMETER	CLOCK
7.8	150	10
8.6	150	2
15.5	150	2
16.4	150	2
22.6	150	10
24.3	150	10
56.3	150	2

4.0 OF 300 SDR35 PVC SEWER REPAIR (SD-022B), INCLUDING 2 SERVICE CONNECTIONS.

S-MH50006342
 RIM 230.55
 INV E 226.05
 INV S 226.05
 INV W 226.05

S-MH50006347
 RIM 230.30
 INV S 227.27
 INV N 227.27

WARNING


IF POWER EQUIPMENT OR EXPLOSIVES ARE TO BE USED FOR EXCAVATION ON THIS PROJECT THE CONTRACTOR MUST:

- 1) NOTIFY THE GAS COMPANY OF THE PROPOSED LOCATION OF EXCAVATION.
- 2) TAKE PRECAUTION TO AVOID DAMAGE TO GAS COMPANY INSTALLATIONS.

SEE PROVINCIAL REGULATION 210/72 FOR DETAILS

METRIC

WHOLE NUMBERS INDICATE MILLIMETRES
DECIMALIZED NUMBERS INDICATE METRES

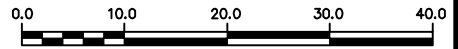

<p style="text-align: center;">LOCATION APPROVED UNDERGROUND STRUCTURES</p> <p>SUPV. U/G STRUCTURES COMMITTEE _____ DATE _____</p> <p>NOTE: LOCATION OF UNDERGROUND STRUCTURES AS SHOWN ARE BASED ON THE BEST INFORMATION AVAILABLE BUT NO GUARANTEE IS GIVEN THAT ALL EXISTING UTILITIES ARE SHOWN OR THAT THE GIVEN LOCATIONS ARE EXACT. CONFIRMATION OF EXISTENCE AND EXACT LOCATION OF ALL SERVICES MUST BE OBTAINED FROM THE INDIVIDUAL UTILITIES BEFORE PROCEEDING WITH CONSTRUCTION.</p>	<p>B.M. ELEV. _____</p> <p>CONSTRUCTION COMPLETION DATE: YYYY MM DD</p> <table border="1" style="width: 100%; border-collapse: collapse;"> <tr><td> </td><td> </td><td> </td><td> </td></tr> <tr><td> </td><td> </td><td> </td><td> </td></tr> <tr><td> </td><td> </td><td> </td><td> </td></tr> <tr><td> </td><td> </td><td> </td><td> </td></tr> <tr><td> </td><td> </td><td> </td><td> </td></tr> <tr><td> </td><td> </td><td> </td><td> </td></tr> <tr><td> </td><td> </td><td> </td><td> </td></tr> <tr><td> </td><td> </td><td> </td><td> </td></tr> <tr><td> </td><td> </td><td> </td><td> </td></tr> <tr><td> </td><td> </td><td> </td><td> </td></tr> </table>	<table border="1" style="width: 100%; border-collapse: collapse;"> <tr> <td>DESIGNED BY</td> <td style="text-align: center;">TS</td> <td>CHECKED BY</td> <td style="text-align: center;">SC</td> </tr> <tr> <td>DRAWN BY</td> <td style="text-align: center;">MA</td> <td>APPROVED BY</td> <td style="text-align: center;">KZ</td> </tr> <tr> <td>SCALE:</td> <td rowspan="2" style="text-align: center;">1:750</td> <td>RELEASED FOR CONSTRUCTION</td> <td> </td> </tr> <tr> <td>HORIZONTAL</td> <td> </td> <td> </td> </tr> <tr> <td>VERTICAL</td> <td> </td> <td> </td> <td> </td> </tr> <tr> <td>DATE</td> <td style="text-align: center;">2014 12 11</td> <td>DATE</td> <td> </td> </tr> <tr> <td>PLOT DATE:</td> <td colspan="3" style="text-align: center;">2014 12 11</td> </tr> </table>	DESIGNED BY	TS	CHECKED BY	SC	DRAWN BY	MA	APPROVED BY	KZ	SCALE:	1:750	RELEASED FOR CONSTRUCTION		HORIZONTAL			VERTICAL				DATE	2014 12 11	DATE		PLOT DATE:	2014 12 11			<p style="text-align: center;">ENGINEER'S SEAL</p> <p style="text-align: center;">ORIGINAL SIGNED BY S.R.J. COURNOYER 14/12/10</p> <p>CONSULTANT DRAWING NUMBER _____</p>	<div style="text-align: center;"> <p>THE CITY OF WINNIPEG WATER AND WASTE DEPARTMENT ENGINEERING DIVISION</p> <p>2014 SEWER RENEWALS AND REPAIRS BRISTOL AVENUE 1ST MH N OF YARDLEY STREET TO MH AT DUBUC STREET</p> </div> <table border="1" style="width: 100%; border-collapse: collapse;"> <tr> <td style="text-align: center;">SHEET 12 OF 29</td> </tr> <tr> <td style="text-align: center;">CITY DRAWING NUMBER 10911</td> </tr> </table>	SHEET 12 OF 29	CITY DRAWING NUMBER 10911
DESIGNED BY	TS	CHECKED BY	SC	
DRAWN BY	MA	APPROVED BY	KZ	
SCALE:	1:750	RELEASED FOR CONSTRUCTION	
HORIZONTAL	
VERTICAL	
DATE	2014 12 11	DATE	
PLOT DATE:	2014 12 11	
SHEET 12 OF 29	
CITY DRAWING NUMBER 10911	