

SEWER SERVICE INFORMATION

ADDRESS	SIZE (mm) MATERIAL	℄ DIST JUNCTION TIE	REMARKS
230 DAVIDSON ST RESIDENTIAL	-	1.6 S OF SL	OUTSIDE LIMITS
231 DAVIDSON ST RESIDENTIAL	-	OPP OF 2ND MH N OF PORTAGE AV	OUTSIDE LIMITS
231 DAVIDSON ST RESIDENTIAL	-	2.3 S OF SL	OUTSIDE LIMITS
234 DAVIDSON ST RESIDENTIAL	-	2.70 S OF 2ND MH N OF PORTAGE AV	RENEW TO ℄
234 DAVIDSON ST RESIDENTIAL	-	0.0 S OF SL	RENEW TO ℄
235 DAVIDSON ST RESIDENTIAL	-	16.51 N OF 2ND MH N OF PORTAGE AV	RENEW TO ℄
235 DAVIDSON ST RESIDENTIAL	-	1.6 N OF SL	RENEW TO ℄
238 DAVIDSON ST RESIDENTIAL	-	17.40 N OF 2ND MH N OF PORTAGE AV	RENEW TO ℄
238 DAVIDSON ST RESIDENTIAL	-	2.4 S OF SL	RENEW TO ℄
239 DAVIDSON ST RESIDENTIAL	-	30.70 N OF 2ND MH N OF PORTAGE AV	RENEW TO ℄
239 DAVIDSON ST RESIDENTIAL	-	-	RENEW TO ℄
240 DAVIDSON ST RESIDENTIAL	-	2.7 S OF SL	RENEW TO ℄
240 DAVIDSON ST RESIDENTIAL	-	48.2 N OF 2ND MH N OF PORTAGE AV	RENEW TO ℄
243 DAVIDSON ST RESIDENTIAL	-	3.4 S OF SL	RENEW TO ℄
243 DAVIDSON ST RESIDENTIAL	-	48.20 N OF 2ND MH N OF PORTAGE AV	RENEW TO ℄
244 DAVIDSON ST RESIDENTIAL	-	2.3 S OF SL	RENEW TO ℄
244 DAVIDSON ST RESIDENTIAL	-	61.78 N OF 2ND MH N OF PORTAGE AV	RENEW TO ℄
245 DAVIDSON ST RESIDENTIAL	-	2.9 S OF SL	RENEW TO ℄
245 DAVIDSON ST RESIDENTIAL	-	65.21 N OF 2ND MH N OF PORTAGE AV	RENEW TO ℄
248 DAVIDSON ST RESIDENTIAL	-	3.4 S OF SL	W'YED W/ 252 DAVIDSON
248 DAVIDSON ST RESIDENTIAL	-	75.17 N OF 2ND MH N OF PORTAGE AV	RENEW TO ℄ (SEPERATE SERV.)
251 DAVIDSON ST RESIDENTIAL	-	3.8 N OF SL	RENEW TO ℄
251 DAVIDSON ST RESIDENTIAL	-	82.31 N OF 2ND MH N OF PORTAGE AV	RENEW TO ℄
252 DAVIDSON ST RESIDENTIAL	-	3.4 S OF SL	W'YED W/ 248 DAVIDSON
252 DAVIDSON ST RESIDENTIAL	-	75.17 N OF 2ND MH N OF PORTAGE AV	RENEW TO ℄ (SEPERATE SERV.)
255 DAVIDSON ST RESIDENTIAL	-	3.5 S OF SL	RENEW TO ℄
255 DAVIDSON ST RESIDENTIAL	-	31.08 S OF 3RD MH N OF PORTAGE AV	RENEW TO ℄
258 DAVIDSON ST RESIDENTIAL	-	2.6 S OF SL	RENEW TO ℄
258 DAVIDSON ST RESIDENTIAL	-	22.48 S OF 3RD MH N OF PORTAGE AV	RENEW TO ℄
259 DAVIDSON ST RESIDENTIAL	-	3.7 S OF SL	RENEW TO ℄
259 DAVIDSON ST RESIDENTIAL	-	102.83 N OF 2ND MH N OF PORTAGE AV	RENEW TO ℄
262 DAVIDSON ST RESIDENTIAL	-	0.6 S OF SL	RENEW TO ℄
262 DAVIDSON ST RESIDENTIAL	-	3.16 S OF 3RD MH N OF PORTAGE AV	RENEW TO ℄
263 DAVIDSON ST RESIDENTIAL	-	1.3 S OF SL	RENEW TO ℄
263 DAVIDSON ST RESIDENTIAL	-	1.10 S OF 3RD MH N OF PORTAGE AV	RENEW TO ℄


SEWER JUNCTION INFORMATION FROM SEWER VIDEO INSPECTION			
SEWER ID S-MA20005483			
DISTANCE FROM MH ID S-MH20005009	DIAMETER	CLOCK	
0.7	150	11	
4.5	150	2	
4.9	150	11	
18.0	150	11	
21.7	150	2	
32.1	150	10	
36.7	150	2	
42.1	150	10	
44.2	150	10	
53.4	150	2	
60.5	150	2	
61.5	150	10	
62.3	150	10	
64.5	150	2	

SEWER JUNCTION INFORMATION FROM SEWER VIDEO INSPECTION			
SEWER ID S-MA20005483			
DISTANCE FROM MH ID S-MH20005009	DIAMETER	CLOCK	
14.1	150	11	
17.3	150	1	
27.4	150	10	
27.4	150	2	
47.4	150	1	
51.9	150	10	
61.0	150	10	

NOTE: CHAINAGES SHOWN ARE ALONG E. ℄ OF DAVIDSON STREET

CAUTION: GAS & SL ON W SIDE OF DAVIDSON ST

DAVIDSON STREET

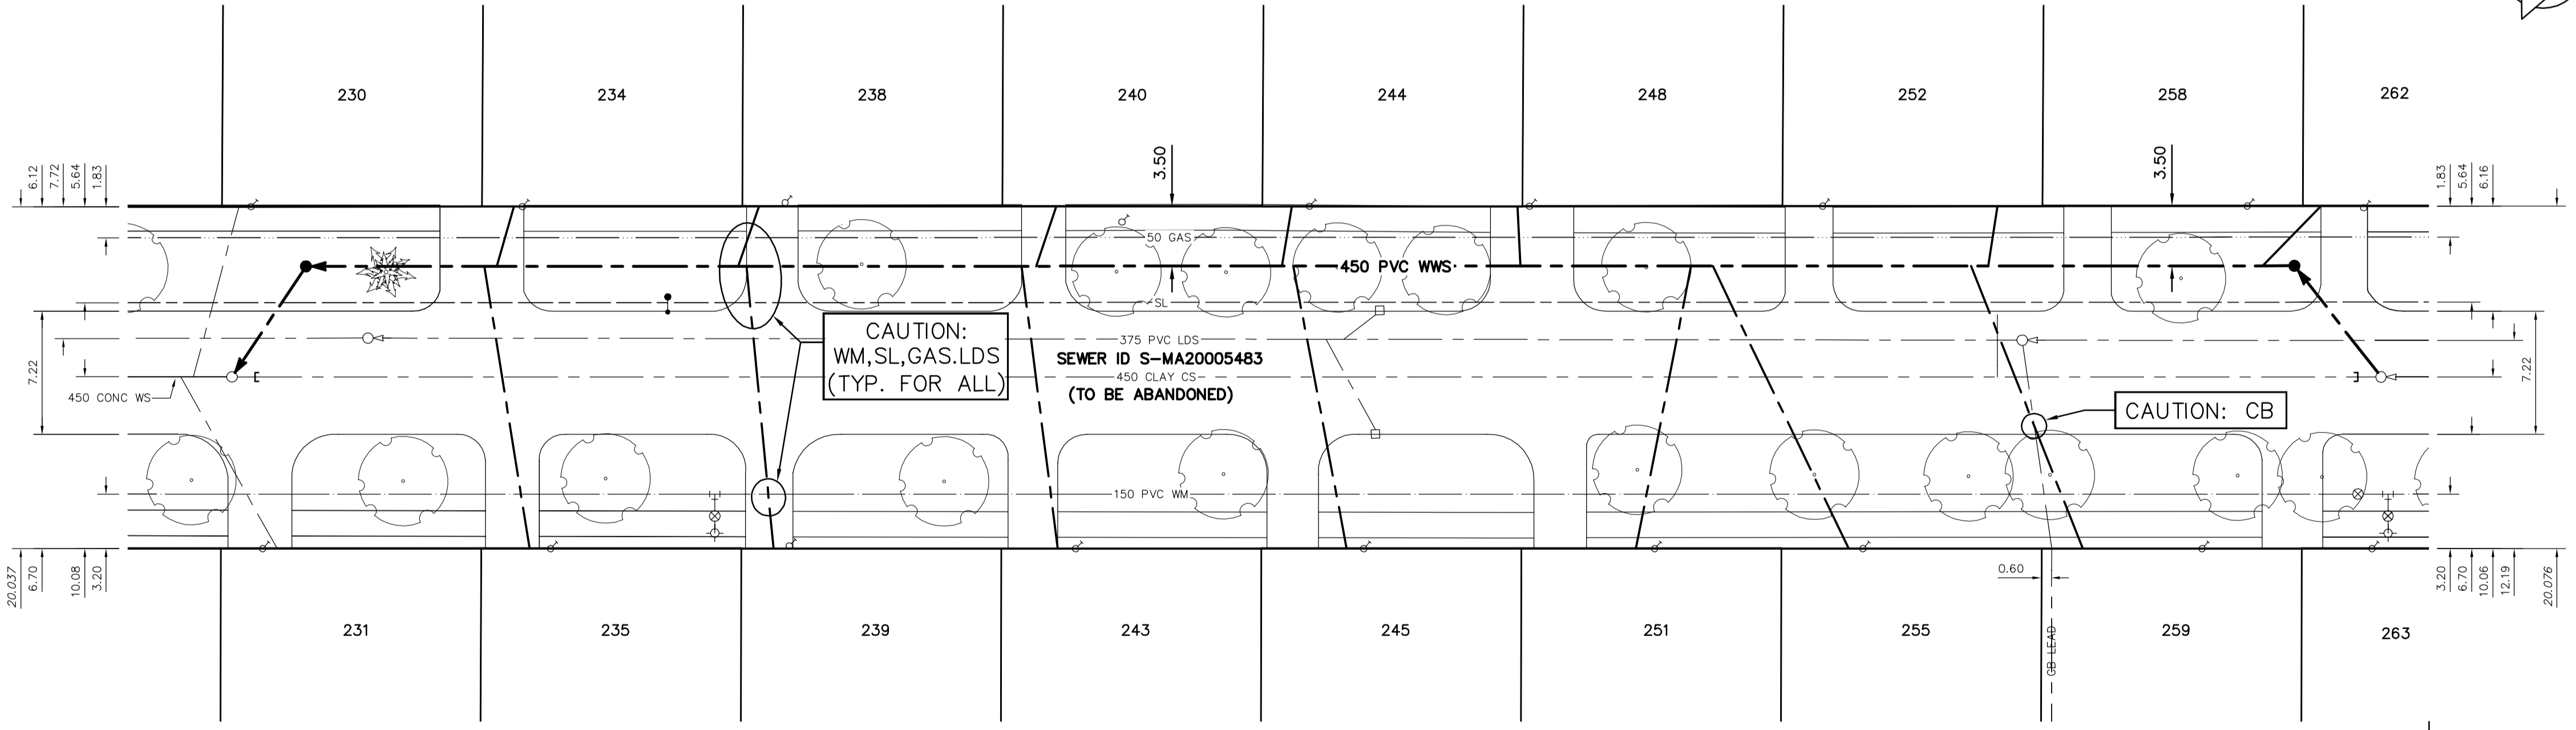


CAUTION: WM, SL, GAS, LDS (TYP. FOR ALL)

SEWER ID S-MA20005483
(TO BE ABANDONED)

CAUTION: CB

124 S OF LODGE AVE ℄

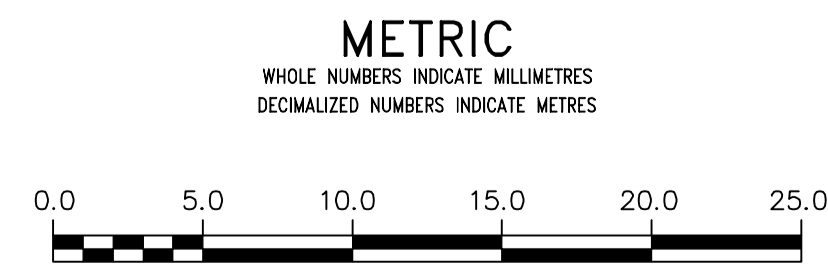

<p>WARNING</p> <p>IF POWER EQUIPMENT OR EXPLOSIVES ARE TO BE USED FOR EXCAVATION ON THIS PROJECT THE CONTRACTOR MUST:</p> <ol style="list-style-type: none"> 1) NOTIFY THE GAS COMPANY OF THE PROPOSED LOCATION OF EXCAVATION. 2) TAKE PRECAUTION TO AVOID DAMAGE TO GAS COMPANY INSTALLATIONS. <p>SEE PROVINCIAL REGULATION 21072 FOR DETAILS</p>	<p>LOCATION APPROVED UNDERGROUND STRUCTURES</p> <p>SUPV. U/G STRUCTURES COMMITTEE DATE</p> <p>NOTE: LOCATION OF UNDERGROUND STRUCTURES AS SHOWN ARE BASED ON THE BEST INFORMATION AVAILABLE BUT NO GUARANTEE IS GIVEN THAT ALL EXISTING UTILITIES ARE SHOWN OR THAT THE GIVEN LOCATIONS ARE EXACT. CONFIRMATION OF EXISTENCE AND EXACT LOCATION OF ALL SERVICES MUST BE OBTAINED FROM THE INDIVIDUAL UTILITIES BEFORE PROCEEDING WITH CONSTRUCTION.</p>	<p>B.M. ELEV.</p> <p>CONSTRUCTION COMPLETION DATE: YYYY MM DD</p>	<p>DESIGNED BY TS</p> <p>CHECKED BY SC</p>		<p>ENGINEER'S SEAL</p> <p>ORIGINAL SIGNED BY S.R.J COURNOYER 14/12/10</p>
			<p>SCALE: HORIZONTAL 1:250</p> <p>VERTICAL 1:50</p> <p>DATE 2014 12 11</p>		
<p>NO. REVISIONS DATE BY</p>			<p>CONSULTANT DRAWING NUMBER</p>		<p>THE CITY OF WINNIPEG</p> <p>Winnipeg</p> <p>WATER AND WASTE DEPARTMENT</p> <p>ENGINEERING DIVISION</p> <p>2014 SEWER RENEWALS AND REPAIRS</p> <p>DAVIDSON STREET</p> <p>1ST MH S OF LODGE AVENUE TO 2ND MH N OF PORTAGE AVENUE</p>
<p>PLOT DATE: 2014 12 11</p>			<p>CONTRACT NUMBER: 16</p>		