


**SEWER SERVICE INFORMATION**

ADDRESS	SIZE (mm) MATERIAL	R DIST JUNCTION TIE	REMARKS
179 LANARK ST (W LEG)	150 PVC	6.8 N OF NL	OUTSIDE LIMITS
RESIDENTIAL		17.05 N OF 2ND MH W OF LANARK	OUTSIDE LIMITS
180 LANARK ST	150	1.5 N OF NL	
RESIDENTIAL		28.67 N OF MH @ LANARK	
181 LANARK ST (W LEG)	150	10.5 N OF NL	OUTSIDE LIMITS
RESIDENTIAL	PVC	11.05 N OF 2ND MH W OF LANARK	
182 LANARK ST	150	1.8 N OF SL	WYED W/184 LANARK
RESIDENTIAL		8.77 N OF MH @ LANARK	
183 LANARK ST (S LEG)	150	0.0 E OF EL	RENEW TO R
RESIDENTIAL	PVC	45.62 W OF 1ST MH W OF LANARK	
184 LANARK ST	150	1.8 N OF NL	WYED W/182 LANARK
RESIDENTIAL		8.77 N OF MH @ LANARK	
185 LANARK ST (S LEG)	150	7.3 W OF EL	RENEW TO R
RESIDENTIAL		7.82 E OF 2ND MH W OF LANARK	
189 LANARK ST (S LEG)	150	8.8 W OF EL	RENEW TO R
COMMERCIAL		27.70 W OF 1ST MH W OF LANARK	
191 LANARK ST (S LEG)	150	1.2 E OF WL	RENEW TO R
RESIDENTIAL		17.60 W OF 1ST MH W OF LANARK	
195 LANARK ST (S LEG)	150	10.56 W OF WL	RENEW TO R
RESIDENTIAL		7.50 W OF 1ST MH W OF LANARK	

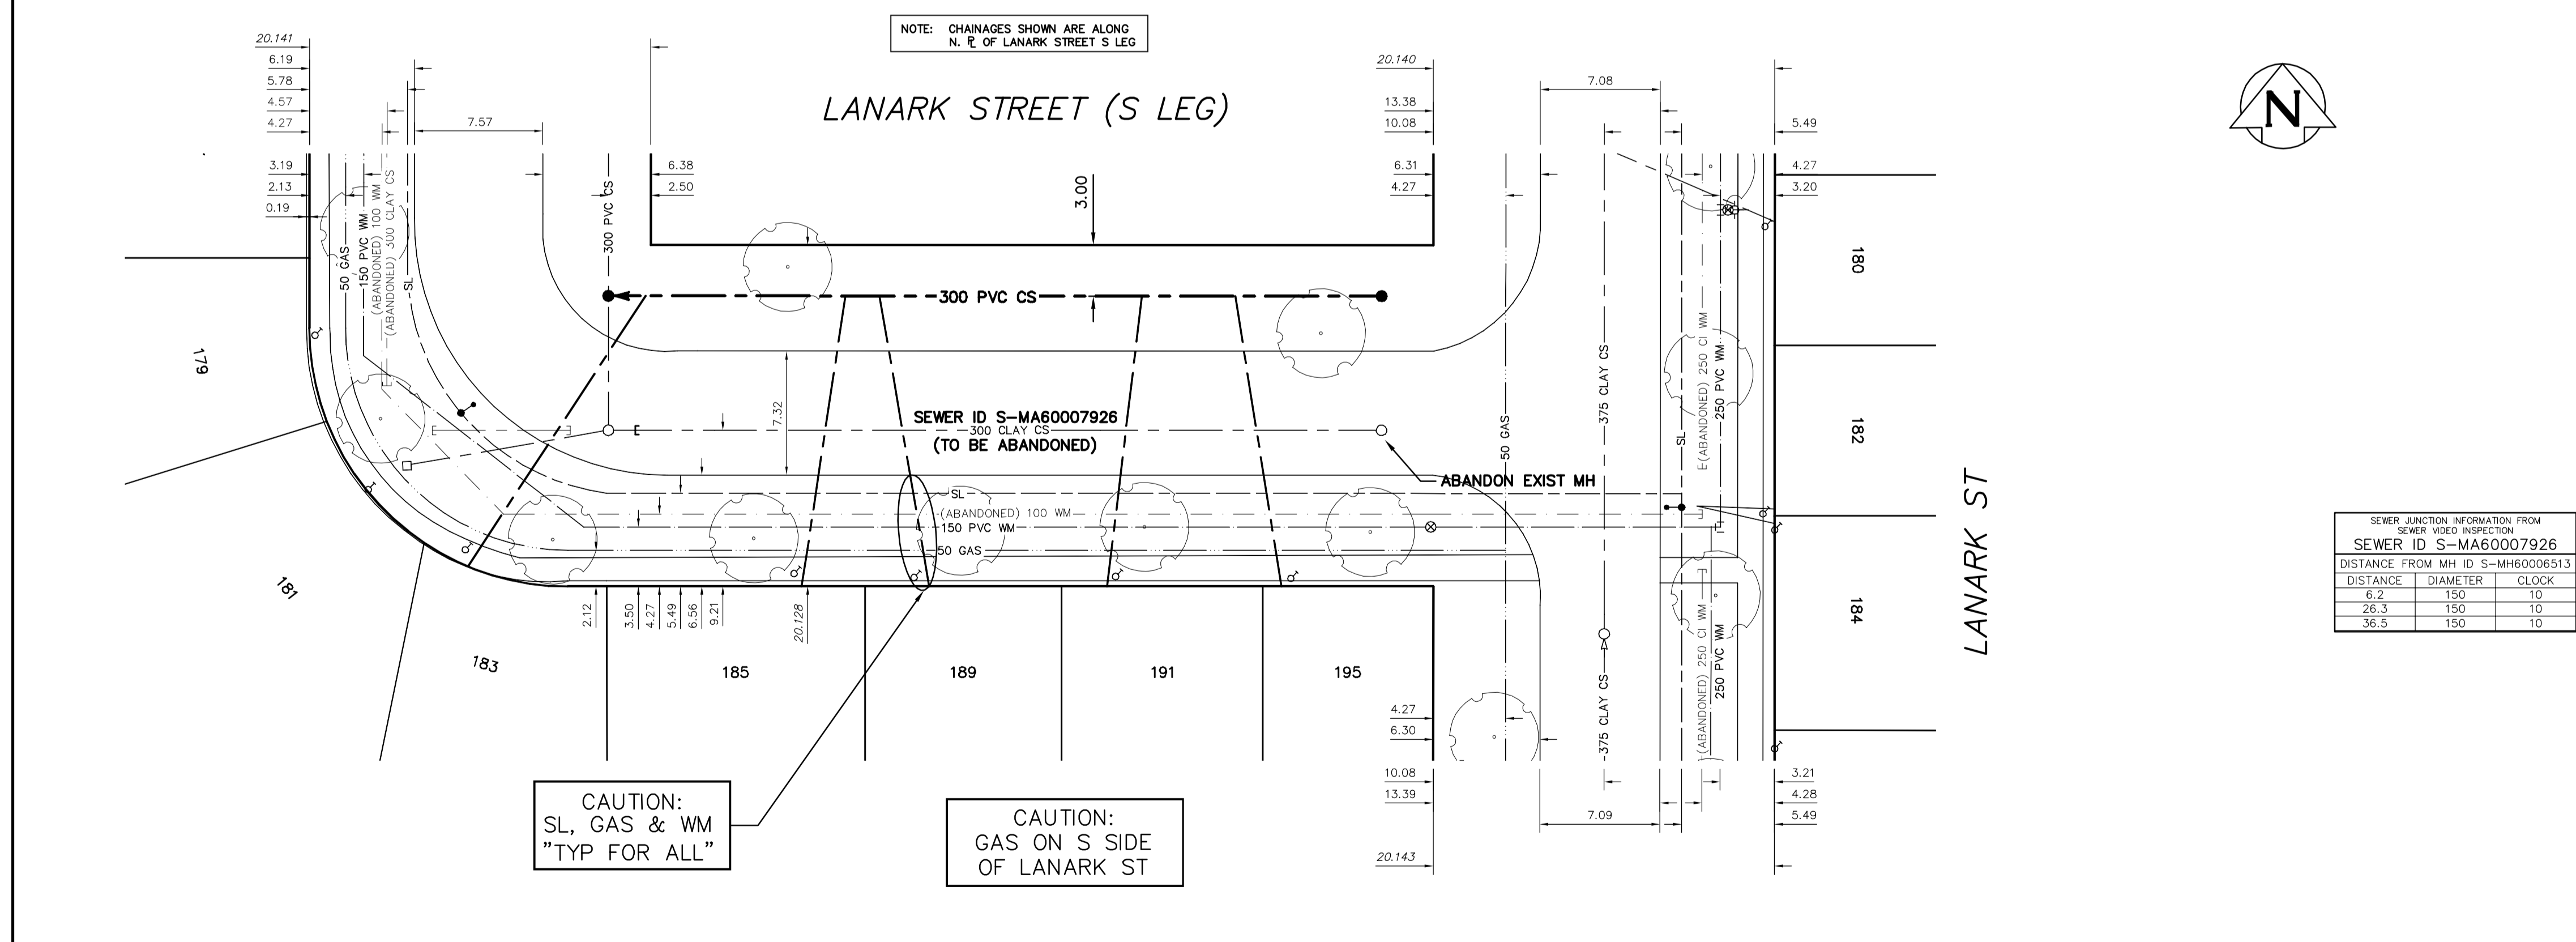

SEWER JUNCTION INFORMATION FROM SEWER VIDEO INSPECTION  
SEWER ID S-MA60007926

DISTANCE FROM MH ID S-MH60006513	DIAMETER	CLOCK
6.2	150	10
26.3	150	10
36.5	150	10

<p><b>WARNING</b></p> <p>IF POWER EQUIPMENT OR EXPLOSIVES ARE TO BE USED FOR EXCAVATION ON THIS PROJECT THE CONTRACTOR MUST:</p> <ol style="list-style-type: none"> <li>1) NOTIFY THE GAS COMPANY OF THE PROPOSED LOCATION OF EXCAVATION.</li> <li>2) TAKE PRECAUTION TO AVOID DAMAGE TO GAS COMPANY INSTALLATIONS.</li> </ol> <p>SEE PROVINCIAL REGULATION 21072 FOR DETAILS</p>	<p>LOCATION APPROVED UNDERGROUND STRUCTURES</p> <p>SUPV. U/G STRUCTURES COMMITTEE DATE</p> <p>NOTE: LOCATION OF UNDERGROUND STRUCTURES AS SHOWN ARE BASED ON THE BEST INFORMATION AVAILABLE BUT NO GUARANTEE IS GIVEN THAT ALL EXISTING UTILITIES ARE SHOWN OR THAT THE GIVEN LOCATIONS ARE EXACT. CONFIRMATION OF EXISTENCE AND EXACT LOCATION OF ALL SERVICES MUST BE OBTAINED FROM THE INDIVIDUAL UTILITIES BEFORE PROCEEDING WITH CONSTRUCTION.</p>	<p>B.M. ELEV.</p> <p>CONSTRUCTION COMPLETION DATE: YYYY MM DD</p> <table border="1"> <tr><td>NO.</td><td>REVISIONS</td><td>DATE</td><td>BY</td></tr> <tr><td> </td><td> </td><td> </td><td> </td></tr> </table>	NO.	REVISIONS	DATE	BY					<p>DESIGNED BY: TS</p> <p>CHECKED BY: SC</p> <p>DRAWN BY: MA</p> <p>APPROVED BY: KZ</p> <p>SCALE: HORIZONTAL: 1:250 VERTICAL: 1:50</p> <p>RELEASED FOR CONSTRUCTION</p>	<p>ENGINEER'S SEAL</p> <p>ORIGINAL SIGNED BY S.J.R. COURNOYER 15/01/08</p> <p>CONSULTANT DRAWING NUMBER</p>	<p><b>THE CITY OF WINNIPEG</b></p> <p>WATER AND WASTE DEPARTMENT ENGINEERING DIVISION</p> <p>2014 SEWER RENEWALS AND REPAIRS</p> <p><b>LANARK STREET (S LEG)</b> 1ST MH W OF LANARK STREET TO 2ND MH W OF LANARK STREET</p>	<p>SHEET 3 OF 5</p> <p>CITY DRAWING NUMBER 10976</p>
			NO.	REVISIONS	DATE	BY								
<p>METRIC</p> <p>WHOLE NUMBERS INDICATE MILLIMETRES DECIMALIZED NUMBERS INDICATE METRES</p>	<p>FILE PATH: R:\DRAWINGS\SEWER\2014 RENEWALS\FULL SEGMENT RENEWALS\CONTRACT 17 (CONTRACT 6)\10976-10977.dwg</p>													