DRAWING INDEX

SHEET NUMBER	CITY OF WINNIPEG DRAWING NUMBER	DRAWING TITLE
1		DRAWING INDEX, DESIGN NOTES, LEGEND, & ABBREVIATIONS
2	D-13474	BURNELL STREET - 190 S OF ELLICE AVENUE TO 98 S OF ELLICE AVENUE
3	D-13475	BURNELL STREET - 98 S OF ELLICE AVENUE TO ELLICE AVENUE
4	D-13477	MADISON STREET - 10 S OF ST MATTHEWS AVENUE 75 N OF ST MATTHEWS AVENUE
5	D-13478	MADISON STREET - 75 N OF ST MATTHEWS AVENUE TO 164 N OF ST MATTHEWS AVENUE
6	D-13479	ELLEN STREET AT LOGAN AVENUE & SARGENT AVENUE
7	D-13480	SHERBURN AVENUE - 187.50 S OF SARGENT AVENUE TO 62.50 S OF SARGENT AVENUE
8	D-13481	SHERBURN AVENUE - 62.50 S OF SARGENT AVENUE TO SARGENT AVENUE
9	D-13482	ST MATTHEWS AVENUE - 5 W OF BROOKLYN STREET TO 73 E OF KING EDWARD STREET
10	D-13483	ST MATTHEWS AVENUE - 73 W OF KING EDWARD STREET TO 5 E OF KENSINGTON STREET
11	D-13484	WELLINGTON AVENUE - SHERBURN STREET TO INGERSOLL STREET

ABBREVIATIONS

WWS	WASTE WATER SEWER
CS	COMBINED SEWER
LDS	LAND DRAINAGE SEWER
ዊ	PROPERTY LINE
<u>e</u>	CENTER LINE
G.I.S.	GEOGRAPHIC INFORMATION SYSTEM
B.M.	BENCH MARK
TH	TEST HOLE
ELEV	ELEVATION
INV	INVERT
MIN	MINIMUM
MAX	MAXIMUM
SL	STREET LIGHTING
TS	TRAFFIC SIGNALS
ABAND	ABANDONED
BLDG	BUILDING
HSE	HOUSE
CRN	CORNER
OPP	OPPOSITE
C/S OR S/C	CURB STOP
MTS	MANITOBA TELEPHONE SYSTEM
R.O.W.	RIGHT-OF-WAY
WM	WATERMAIN
CULV	CULVERT
мн	MANHOLE
СВ	CATCH BASIN
CI	CURB INLET
VERT.	VERTICAL
HORZ.	HORIZONTAL
I.B.	IRON BAR
FIBRE	FIBRE OPTIC
TYP	TYPICAL
X-ING	CROSSING
HYD	HYDRANT
EXIST	EXISTING
N	NORTH
E	EAST
S	SOUTH
W	WEST
 W/	WITH
c/w	CONSTRUCTED WITH
CONC	CONCRETE
AC	ASBESTOS CEMENT
VC OR CLAY	VITRIFIED CLAY
CI	CAST IRON
DI	DUCTILE IRON
PVC	POLYVINYL CHLORIDE
HDPE	HIGH DENSITY POLYETHYLENE
PCCP	PRESTRESSED CONCRETE CYLINDER PIF

LEGEND

	PLAN VIEW	
DESCRIPTION	EXISTING	PROPOSED
WATER PIPE		
FIRE HYDRANT	ф 8	+
VALVE	⊗ ♂	⊗ ~
CURB STOP REDUCER	\triangleleft	4
COUPLING OR SLIDDER	X	X
CROSS	~ ⊕	~ ⊕
BEND - 11.25°, 22.5°, 45°, 90°	H 4 4 4	H H 4 4
TEE	凸	д
VERTICAL BEND	Н	н
ANODE	D.	>
REPAIR MARKER	₽	_
PLUG]	<u> </u>
SEWER PIPE MANHOLE		
CATCH BASIN		_
CURB INLET	abla	_ ▼
HAIOTION		
JUNCTION		
€ DITCH	$\longrightarrow \longrightarrow \longrightarrow \longrightarrow$	\rightarrow \rightarrow \rightarrow $-$
CULVERT		
SURVEY BAR	+	+
SURVEY MONUMENT		
TREE - DECIDUOUS		
TREE - CONIFEROUS		
HYDRO		
HYDRO POLE	•н	
LAMP STANDARD	•	
HYDRO POLE W/STREET LIGHTING	Н⊕⊸	
POLE	•	
GUY ANCHOR M.T.S. POLE		
PEDESTAL OR BOX	•M ⊠	
CABINET		
M.T.S., SHAW, OR VIDEON		··
TRAFFIC SIGNALS	_ · _ · _ · _	- · - · - · -
TRAFFIC LIGHT STANDARD	•>	
GAS STEAM		
FIBRE OPTIC		
FENCE	xx	xx
EDGE OF PAVEMENT OR GUTTER		
EDGE UNPAVED OR GRAVEL ROAD		
ዊ		
PROJECTED PL		
LOT LINE		
SIDEWALK — PATHWAY EASEMENT		
EASEMENT	777777777	
EDGE OF BUILDING		
MAILBOX	M	
PARKING METER	P	
TEST HOLE	*	*
TREE LINE OR BUSH	~~~~~	
	PROFILE	
DESCRIPTION	EXISTING	PROPOSED
WATER PIPE		•
HYDRANT TOP	+	+
VALVE		
VALVE		
TEE OR CROSS		
COURTING OF PEND		
COUPLING OR BEND		
REDUCER		
END OF PIPE	Ĺ	Ĺ
	0	
SEWER PIPE		
UNPAVED GROUND SURFACE		
PAVED GROUND SURFACE - & PIPE	XX	
GUTTER (NORTH AND WEST)		
GUTTER (SOUTH AND EAST)		
© DITCH (NORTH AND WEST)	<u>A</u>	
© DITCH (SOUTH AND EAST) STRUCTURE	$\overline{\hspace{1cm}}$	
5 · 1 · 2 · 1 · 1 · 1 · 1 · 1 · 1 · 1 · 1		

CONSTRUCTION NOTES


- 1. EXPOSE EXISTING WATERMAIN & CONFIRM INVERTS PRIOR TO CONSTRUCTION.
- 2. LOCATION OF ALL SERVICES TO BE CONFIRMED IN THE FIELD.
- 3. INSTALL WATERMAIN BY TRENCHLESS METHODS.
- 4. TRENCHES AND EXCAVATIONS WITHIN 1 METRE OF A PAVED AREA INCLUDING SIDEWALKS SHALL BE CLASS 3 BACKFILL.
- 5. ALL MATERIALS SHALL CONFORM TO THE CITY OF WINNIPEG STANDARD CONSTRUCTION SPECIFICATIONS.
- 6. MINIMUM COVER TO TOP OF WATERMAIN SHALL BE 2.4 m.
- 7. REPLACE ALL EXISTING LEAD SERVICES FROM PROPOSED WATERMAIN TO P.
- 8. NOTIFY ALL AFFECTED RESIDENTS AND BUSINESSES 24 HOURS IN ADVANCE OF ANY WATER SHUTDOWNS OR DISRUPTION OF SERVICE.

HATCH PATTERNS

<u> </u>	2	
EXISTING	PROPOSED	DESCRIPTION
		EARTH OR GROUND ABOVE PIPE
		SAND OR OTHER FINE MATERIAL
• • • • • • • • • • • • • • • • • • •		CONCRETE
		WASHED STONE OR GRANULAR MATERIAL
		INTERLOCKING STONE
		METAL
		GRAVEL OR STONE

B.M. ELEV. LOCATION APPROVED UNDERGROUND STRUCTURES CONSTRUCTION COMPLETION DATE: YYYY MM DD DATE SUPV. U/G STRUCTURES COMMITTEE CHECKED BY DESIGNED MJK/TS NOTE: DRAWN BY LOCATION OF UNDERGROUND STRUCTURES AS SHOWN ARE BASED ON THE BEST INFORMATION AVAILABLE BUT NO GUARANTEE IS GIVEN THAT ALL EXISTING UTILITIES ARE SHOWN OR THAT THE GIVEN LOCATIONS ARE EXACT. CONFIRMATION OF EXISTENCE AND EXACT LOCATION OF ALL SERVICES MUST BE OBTAINED FROM THE INDIVIDUAL UTILITIES BEFORE PROCEEDING WITH CONSTRUCTION. APPROVED RS/MA/SM ΚZ RELEASED FOR CONSTRUCTION SCALE: HORIZONTAL 1:250 CONSULTANT DRAWING NUMBER 1:50 VERTICAL DATE BY 2014 03 21 DATE REVISIONS DATE

PLOT DATE: 2014 03 21

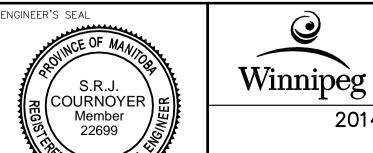

CITY DRAWING NUMBER

MANHOLE OR CATCH BASIN

THE CITY OF WINNIPEG

WATER AND WASTE DEPARTMENT ENGINEERING DIVISION

SHEET 1 OF 11

CITY DRAWING NUMBER

2014 WATER RENEWALS

INDEX PAGE