





WATER SERVICE INFORMATION

Table with columns: ADDRESS, SIZE (mm) MATERIAL (STREET), SIZE (mm) MATERIAL (PROP.), SHORT & LONG MEASUREMENT, CORP. LOCATION, REMARKS. Lists street addresses from 813 LAXDAL ST to 899 LAXDAL ST and their corresponding water service details.


\* SERVICES TO BE RENEWED TO P. ALL OTHERS TO BE RECONNECTED

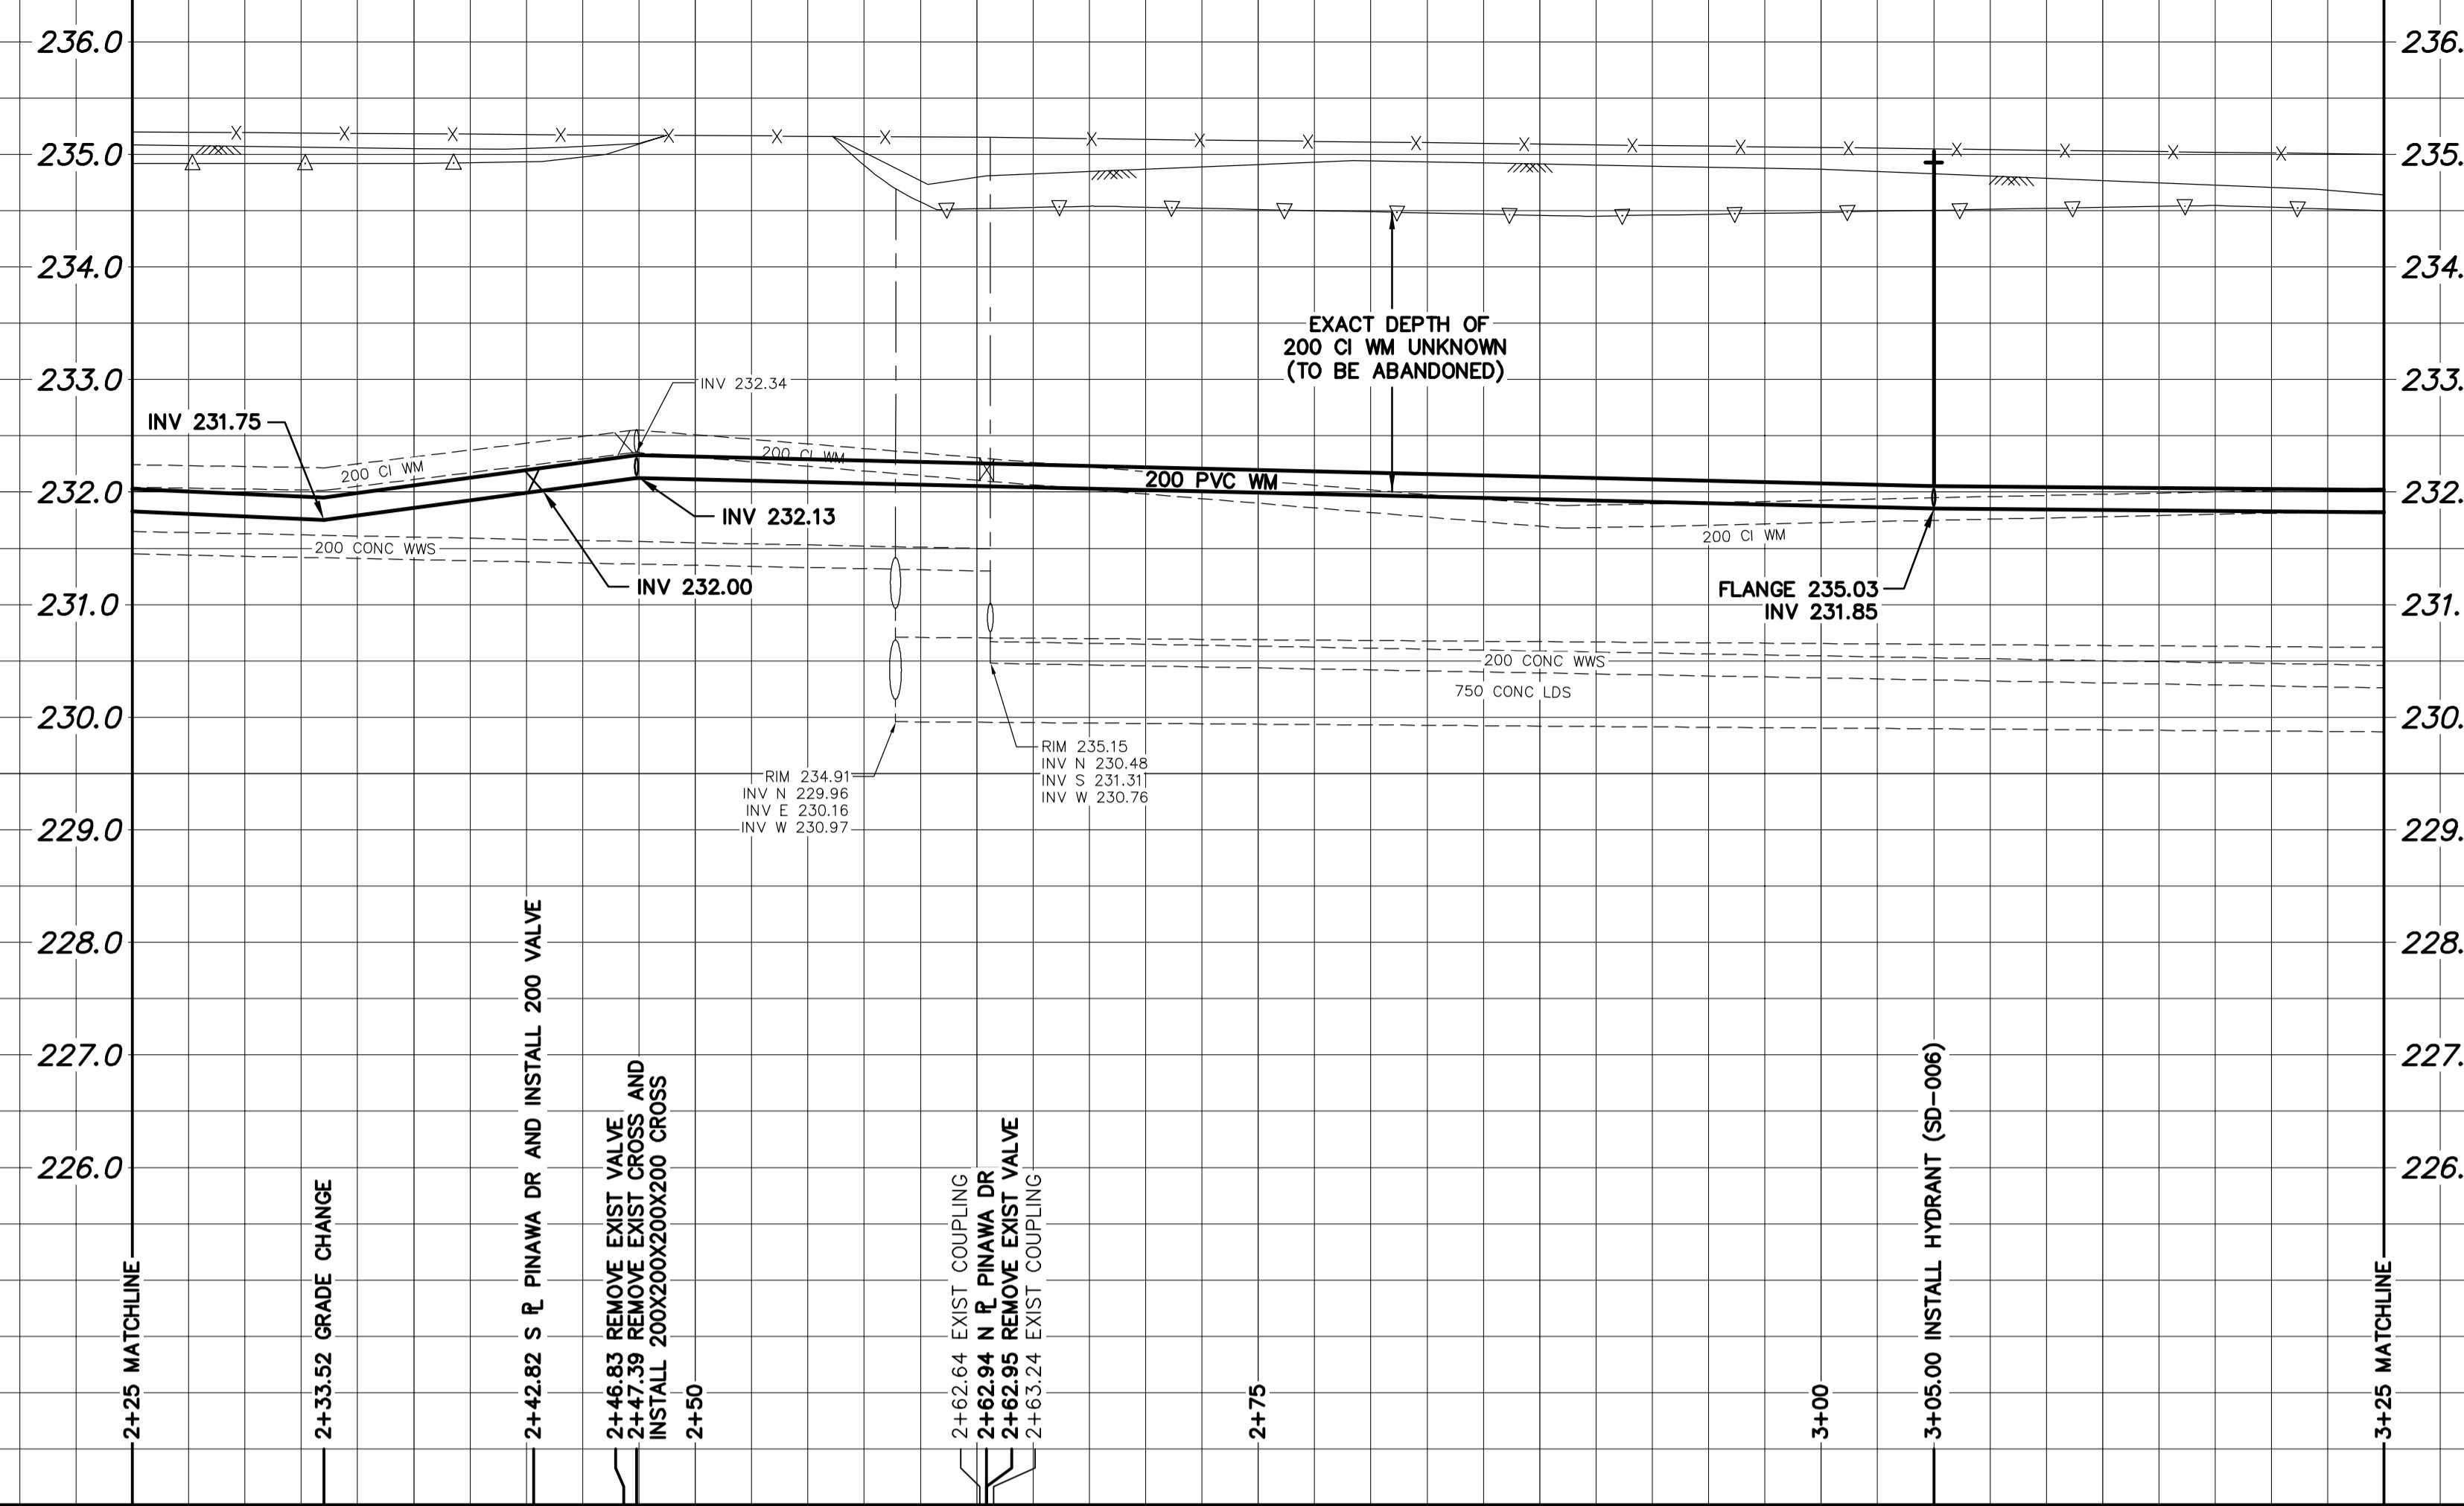

NOTE: CHAINAGES SHOWN ARE ALONG E. R. OF LAXDAL ST.

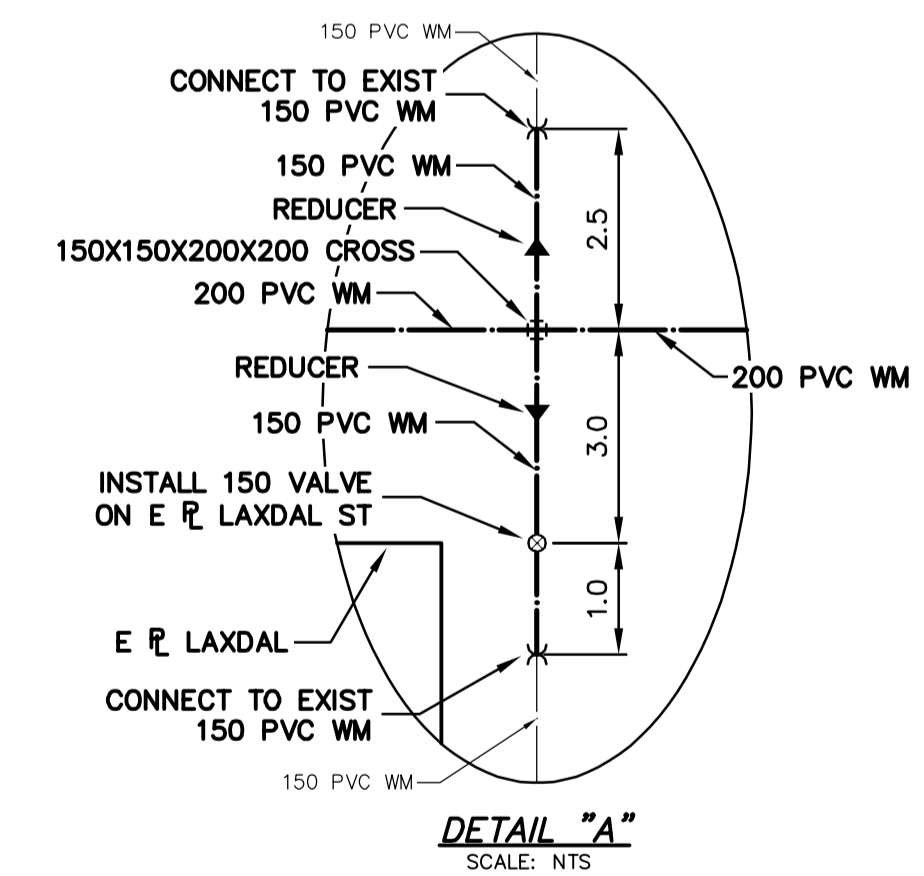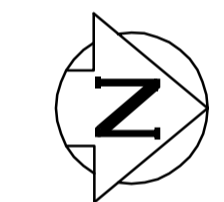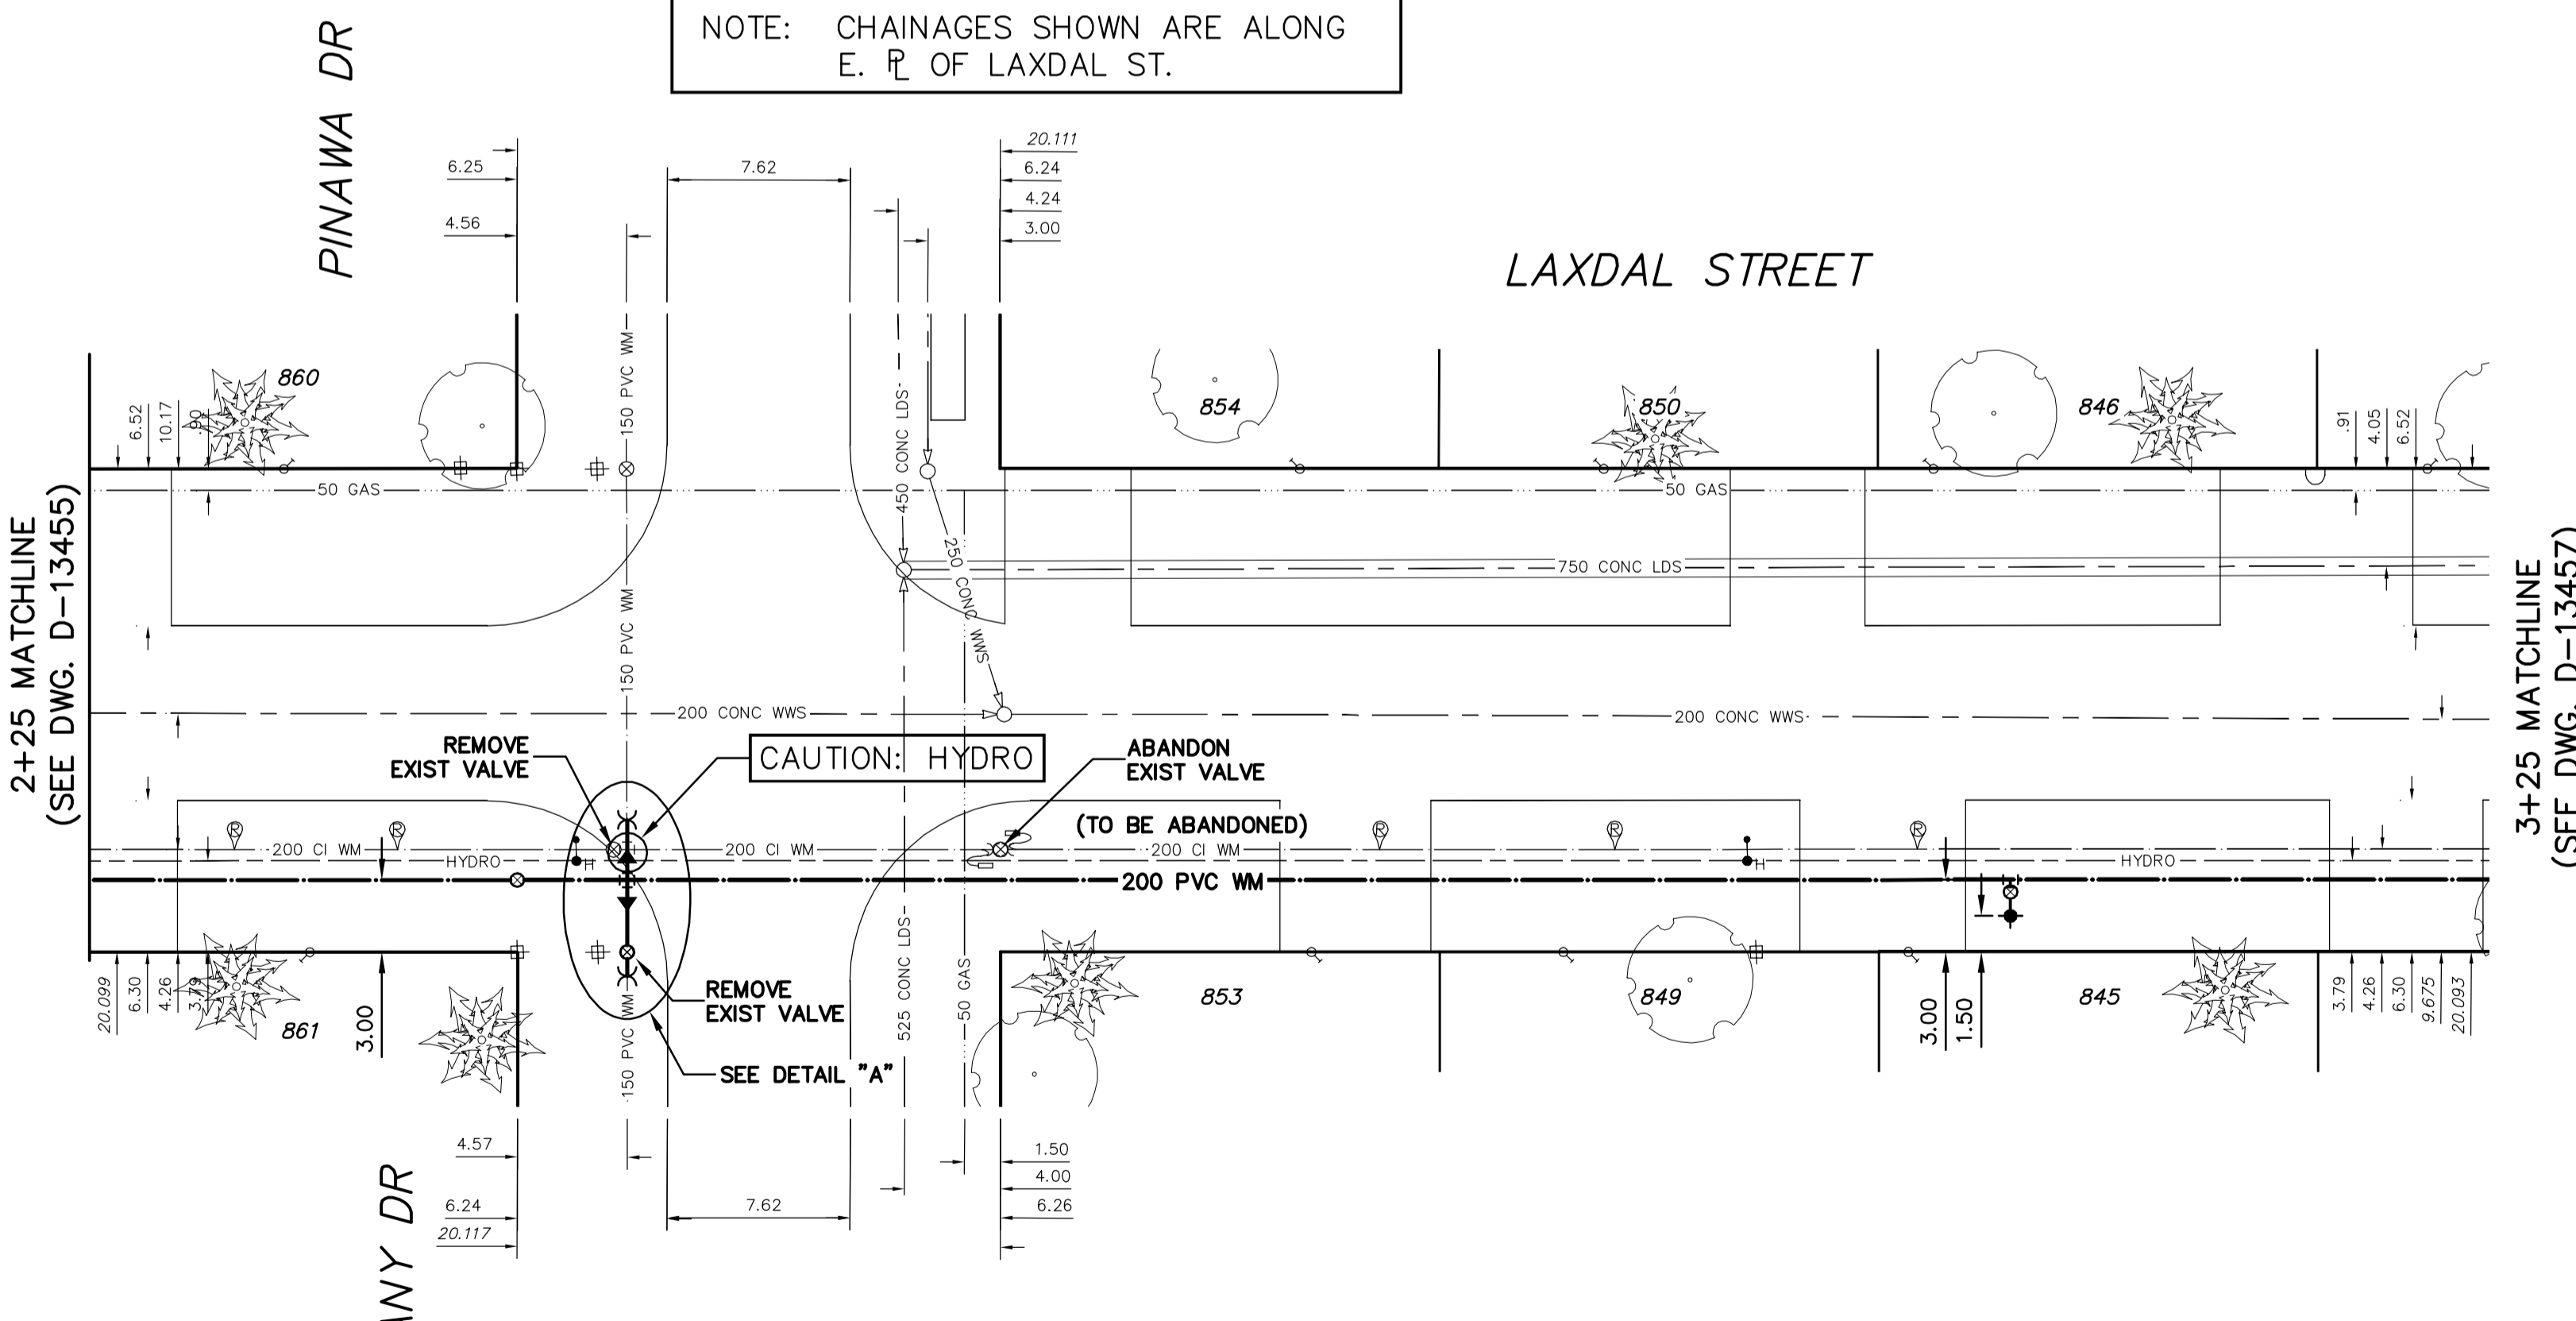

VALVES TO BE COUNTER-CLOCKWISE TO CLOSE (RED OPERATING NUT)

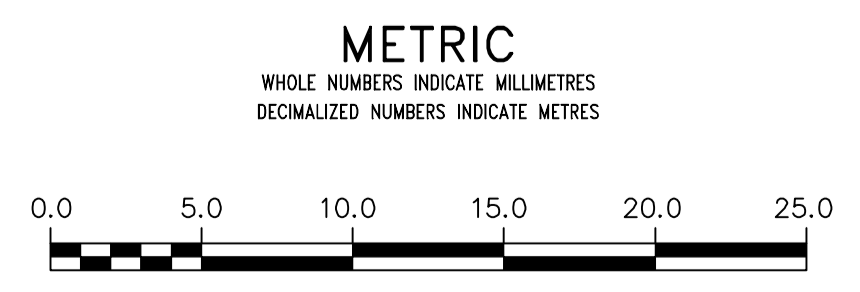

WARNING
IF POWER EQUIPMENT OR EXPLOSIVES ARE TO BE USED FOR EXCAVATION ON THIS PROJECT THE CONTRACTOR MUST:
1) NOTIFY THE GAS COMPANY OF THE PROPOSED LOCATION OF EXCAVATION.
2) TAKE PRECAUTION TO AVOID DAMAGE TO GAS COMPANY INSTALLATIONS.
SEE PROVINCIAL REGULATION 210/72 FOR DETAILS.

LOCATION APPROVED UNDERGROUND STRUCTURES
SUPV. U/G STRUCTURES COMMITTEE DATE
NOTE: LOCATION OF UNDERGROUND STRUCTURES AS SHOWN ARE BASED ON THE BEST INFORMATION AVAILABLE BUT NO GUARANTEE IS GIVEN THAT ALL EXISTING UTILITIES ARE SHOWN OR THAT THE GIVEN LOCATIONS ARE EXACT. CONFIRMATION OF EXISTENCE AND EXACT LOCATION OF ALL SERVICES MUST BE OBTAINED FROM THE INDIVIDUAL UTILITIES BEFORE PROCEEDING WITH CONSTRUCTION.

Table with columns: NO., REVISIONS, DATE, BY. Includes fields for B.M. ELEV., CONSTRUCTION COMPLETION DATE (YYYY MM DD), DESIGNED BY (TS), CHECKED BY (SC), DRAWN BY (SM), APPROVED BY (KZ), RELEASED FOR CONSTRUCTION, and DATE (2014 02 28).

ENGINEER'S SEAL
ORIGINAL SIGNED BY S.R.J. COURNOYER 14-02-28
CONSULTANT DRAWING NUMBER

THE CITY OF WINNIPEG WATER AND WASTE DEPARTMENT ENGINEERING DIVISION
2014 WATER RENEWALS
LAXDAL STREET
18 S OF BRITTANY DRIVE TO 82 N OF BRITTANY DRIVE
SHEET 3 OF 11
CITY DRAWING NUMBER D-13456