



NOTE: CHAINAGES SHOWN ARE ALONG E. R. OF LAXDAL ST.

LAXDAL STREET

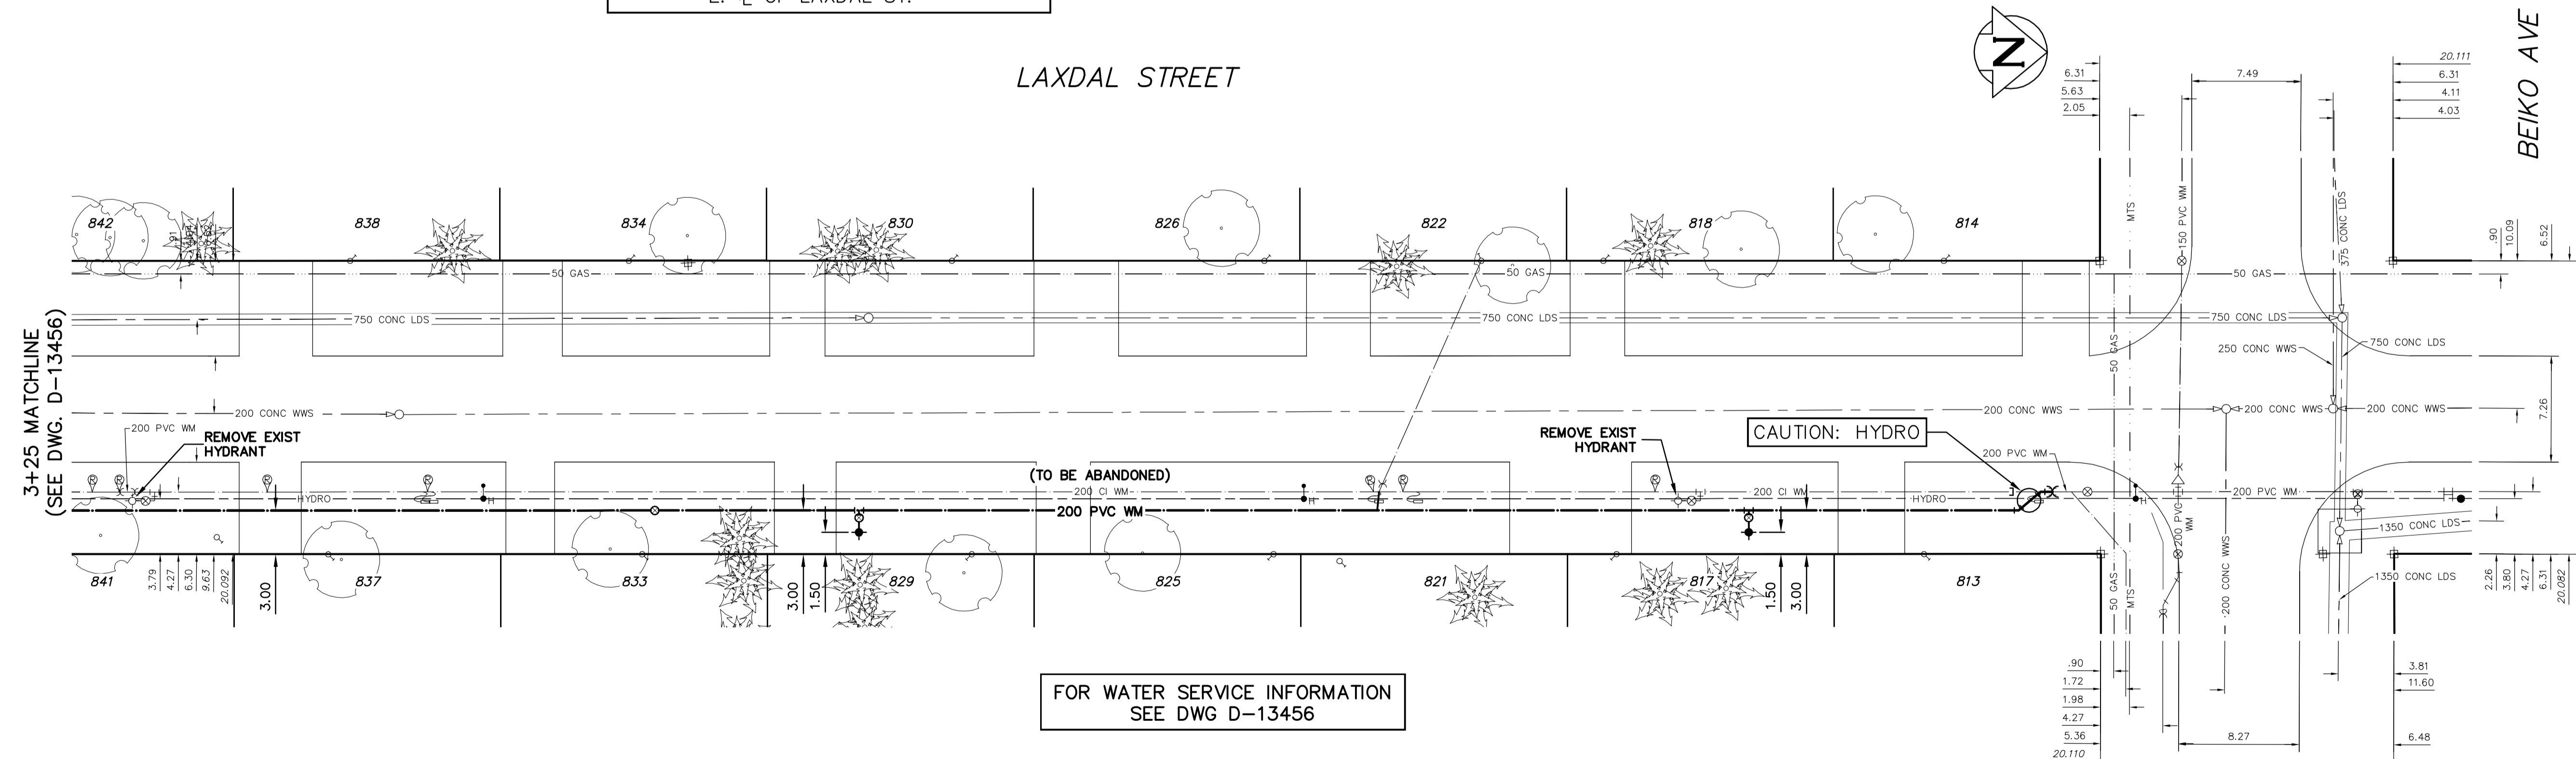

FOR WATER SERVICE INFORMATION SEE DWG D-13456

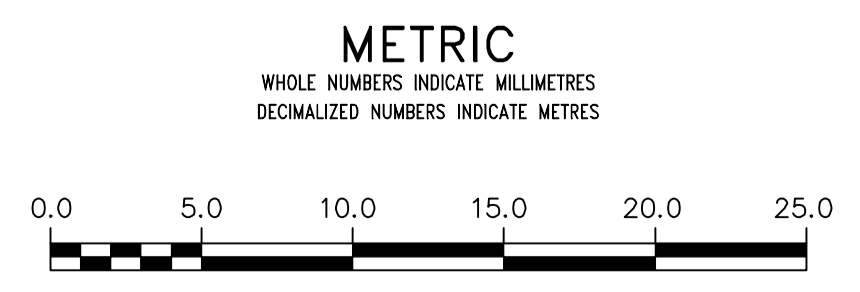

WARNING
IF POWER EQUIPMENT OR EXPLOSIVES ARE TO BE USED FOR EXCAVATION ON THIS PROJECT THE CONTRACTOR MUST:
1) NOTIFY THE GAS COMPANY OF THE PROPOSED LOCATION OF EXCAVATION.
2) TAKE PRECAUTION TO AVOID DAMAGE TO GAS COMPANY INSTALLATIONS.
SEE PROVINCIAL REGULATION 210/72 FOR DETAILS.

LOCATION APPROVED UNDERGROUND STRUCTURES
SUPV. U/G STRUCTURES COMMITTEE DATE
NOTE:
LOCATION OF UNDERGROUND STRUCTURES AS SHOWN ARE BASED ON THE BEST INFORMATION AVAILABLE BUT NO GUARANTEE IS GIVEN THAT ALL EXISTING UTILITIES ARE SHOWN OR THAT THE GIVEN LOCATIONS ARE EXACT. CONFIRMATION OF EXISTENCE AND EXACT LOCATION OF ALL SERVICES MUST BE OBTAINED FROM THE INDIVIDUAL UTILITIES BEFORE PROCEEDING WITH CONSTRUCTION.

B.M. ELEV.	
CONSTRUCTION COMPLETION DATE: YYYY MM DD	
DESIGNED BY	TS
CHECKED BY	SC
DRAWN BY	SM
APPROVED BY	KZ
RELEASED FOR CONSTRUCTION	
SCALE: HORIZONTAL 1:250 VERTICAL 1:50	
DATE	2014 02 28
NO.	REVISIONS
	DATE
	BY

ENGINEER'S SEAL
ORIGINAL SIGNED BY S.R.J. COURNOYER 14-02-28
CONSULTANT DRAWING NUMBER

THE CITY OF WINNIPEG
Winnipeg
WATER AND WASTE DEPARTMENT
ENGINEERING DIVISION
2014 WATER RENEWALS
LAXDAL STREET
82 N OF BRITANNY DRIVE TO
BEIKO AVENUE

VALVES TO BE COUNTER-CLOCKWISE TO CLOSE (RED OPERATING NUT)
SHEET 4 OF 11
CITY DRAWING NUMBER
D-13457