
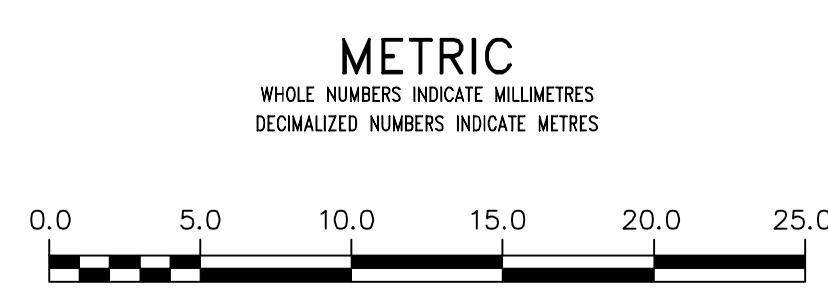


WATER SERVICE INFORMATION

ADDRESS	SIZE (mm) MATERIAL (STREET)	SIZE (mm) MATERIAL (PROP.)	SHORT & LONG MEASUREMENT	CORP. LOCATION	REMARKS
524 LINDSAY ST	20	20	0.48 NSL HSE	0.6 N OF S/C	RECONNECT SERVICE
528 LINDSAY ST	20	20	4.14 NSL HSE	OPP S/C	RECONNECT SERVICE
532 LINDSAY ST	20	20	22.63 SSL CORYDON AVE	5.5 S OF S/C	RECONNECT SERVICE
536 LINDSAY ST	20	20	0.95 NSL HSE	0.4 S OF S/C	RECONNECT SERVICE
540 LINDSAY ST	20	20	35.83 SSL CORYDON AVE	0.5 S OF S/C	RECONNECT SERVICE
544 LINDSAY ST	20	20	3.02 NSL HSE	OPP S/C	RECONNECT SERVICE
548 LINDSAY ST	20	20	48.73 SSL CORYDON AVE	0.5 S OF S/C	RECONNECT SERVICE
552 LINDSAY ST	20	20	4.77 NSL HSE	OPP S/C	RECONNECT SERVICE
556 LINDSAY ST	20	20	60.70 SSL CORYDON AVE	0.5 S OF S/C	RECONNECT SERVICE
560 LINDSAY ST	20	20	85.08 SSL CORYDON AVE	0.5 S OF S/C	RECONNECT SERVICE
564 LINDSAY ST	20	20	2.52 NSL HSE	OPP S/C	RECONNECT SERVICE
568 LINDSAY ST	20	20	75.13 SSL CORYDON AVE	OPP S/C	RECONNECT SERVICE
572 LINDSAY ST	20	20	5.06 NSL HSE	OPP S/C	RECONNECT SERVICE
576 LINDSAY ST	20	20	85.08 SSL CORYDON AVE	0.5 S OF S/C	RECONNECT SERVICE
580 LINDSAY ST	20	20	4.93 NSL HSE	OPP S/C	RECONNECT SERVICE
584 LINDSAY ST	20	20	99.20 SSL CORYDON AVE	OPP S/C	RECONNECT SERVICE
588 LINDSAY ST	20	20	4.03 NSL HSE	OPP S/C	RECONNECT SERVICE
592 LINDSAY ST	20	20	111.44 SSL CORYDON AVE	OPP S/C	RECONNECT SERVICE
596 LINDSAY ST	20	20	2.23 NSL HSE	OPP S/C	RECONNECT SERVICE
598 LINDSAY ST	20	20	121.77 SSL CORYDON AVE	OPP S/C	RECONNECT SERVICE
599 LINDSAY ST	20	20	0.39 NSL HSE	OPP S/C	RECONNECT SERVICE
599 LINDSAY ST	20	20	143.14 SSL CORYDON AVE	OPP S/C	RECONNECT SERVICE
599 LINDSAY ST	20	20	0.49 NSL HSE	OPP S/C	RECONNECT SERVICE
599 LINDSAY ST	20	20	156.37 SSL CORYDON AVE	OPP S/C	RECONNECT SERVICE
599 LINDSAY ST	20	20	0.44 NSL HSE	OPP S/C	RECONNECT SERVICE
599 LINDSAY ST	20	20	169.39 SSL CORYDON AVE	OPP S/C	RECONNECT SERVICE
599 LINDSAY ST	20	20	0.18 NSL HSE	0.5 S OF S/C	RECONNECT SERVICE
599 LINDSAY ST	20	20	172.94 NNL FLEET AVE	0.5 S OF S/C	RECONNECT SERVICE
599 LINDSAY ST	20	20	3.56 NSL HSE	1.5 S OF S/C	RECONNECT SERVICE
599 LINDSAY ST	20	20	162.96 NNL FLEET AVE	0.7 S OF S/C	RECONNECT SERVICE
599 LINDSAY ST	20	20	3.46 NSL HSE	OPP S/C	RECONNECT SERVICE
599 LINDSAY ST	20	20	149.65 NNL FLEET AVE	OPP S/C	RECONNECT SERVICE
599 LINDSAY ST	20	20	3.31 NSL HSE	OPP S/C	RECONNECT SERVICE
599 LINDSAY ST	20	20	134.50 NNL FLEET AVE	OPP S/C	RECONNECT SERVICE
599 LINDSAY ST	20	20	4.31 NSL HSE	0.6 S OF S/C	RECONNECT SERVICE
599 LINDSAY ST	20	20	124.02 NNL FLEET AVE	OPP S/C	RECONNECT SERVICE
599 LINDSAY ST	20	20	2.25 NSL HSE	OPP S/C	RECONNECT SERVICE
599 LINDSAY ST	20	20	100.42 NNL FLEET AVE	OPP S/C	RECONNECT SERVICE

NOTE: CHAINAGES SHOWN ARE ALONG E. R. OF LINDSAY ST

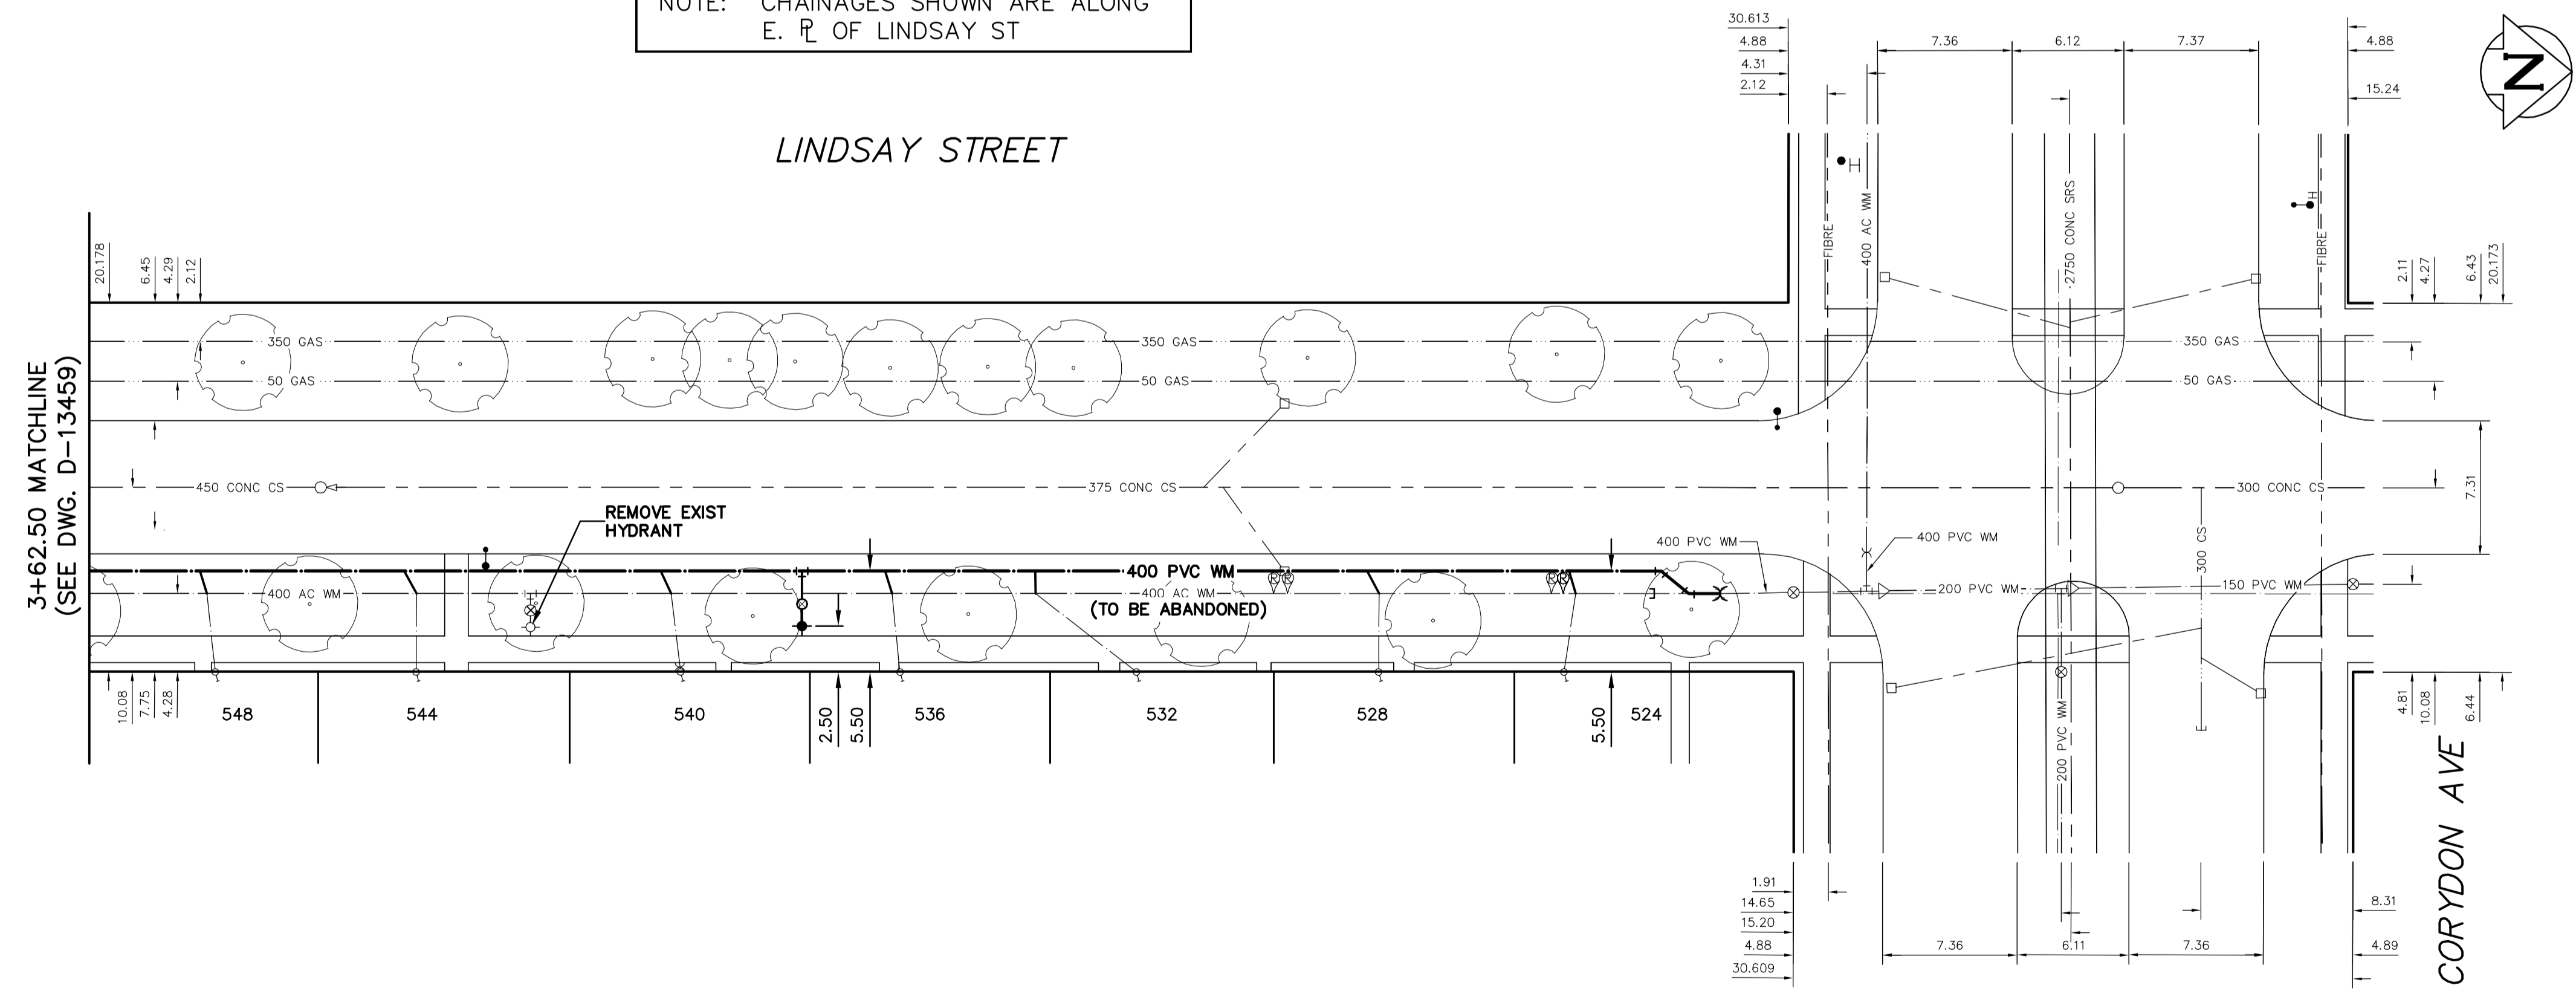

WARNING
IF POWER EQUIPMENT OR EXPLOSIVES ARE TO BE USED FOR EXCAVATION ON THIS PROJECT THE CONTRACTOR MUST:
1) NOTIFY THE GAS COMPANY OF THE PROPOSED LOCATION OF EXCAVATION.
2) TAKE PRECAUTION TO AVOID DAMAGE TO GAS COMPANY INSTALLATIONS.
SEE PROVINCIAL REGULATION 210/72 FOR DETAILS

LOCATION APPROVED UNDERGROUND STRUCTURES
SUPV. U/G STRUCTURES COMMITTEE DATE
NOTE:
LOCATION OF UNDERGROUND STRUCTURES AS SHOWN ARE BASED ON THE BEST INFORMATION AVAILABLE BUT NO GUARANTEE IS GIVEN THAT ALL EXISTING UTILITIES ARE SHOWN OR THAT THE GIVEN LOCATIONS ARE EXACT. CONFIRMATION OF EXISTENCE AND EXACT LOCATION OF ALL SERVICES MUST BE OBTAINED FROM THE INDIVIDUAL UTILITIES BEFORE PROCEEDING WITH CONSTRUCTION.

B.M. ELEV.	
CONSTRUCTION COMPLETION DATE: YYYY MM DD	
DESIGNED BY	TS
CHECKED BY	SC
DRAWN BY	SM
APPROVED BY	KZ
SCALE:	
HORIZONTAL	1:250
VERTICAL	1:50
DATE	2014 02 28
PLLOT DATE:	2014 02 28

ENGINEER'S SEAL	
ORIGINAL SIGNED BY S.R.J. COURNOYER 14-02-28	
CONSULTANT DRAWING NUMBER	

THE CITY OF WINNIPEG
WATER AND WASTE DEPARTMENT
ENGINEERING DIVISION
2014 WATER RENEWALS
SHEET 7 OF 11
CITY DRAWING NUMBER
D-13460

THE CITY OF WINNIPEG
WATER AND WASTE DEPARTMENT
ENGINEERING DIVISION
2014 WATER RENEWALS
SHEET 7 OF 11
CITY DRAWING NUMBER
D-13460
LINDSAY STREET
262 N OF FLEET AVENUE TO
CORYDON AVENUE