


APPENDIX A

BRADY ROAD 4R DEPOT FILL

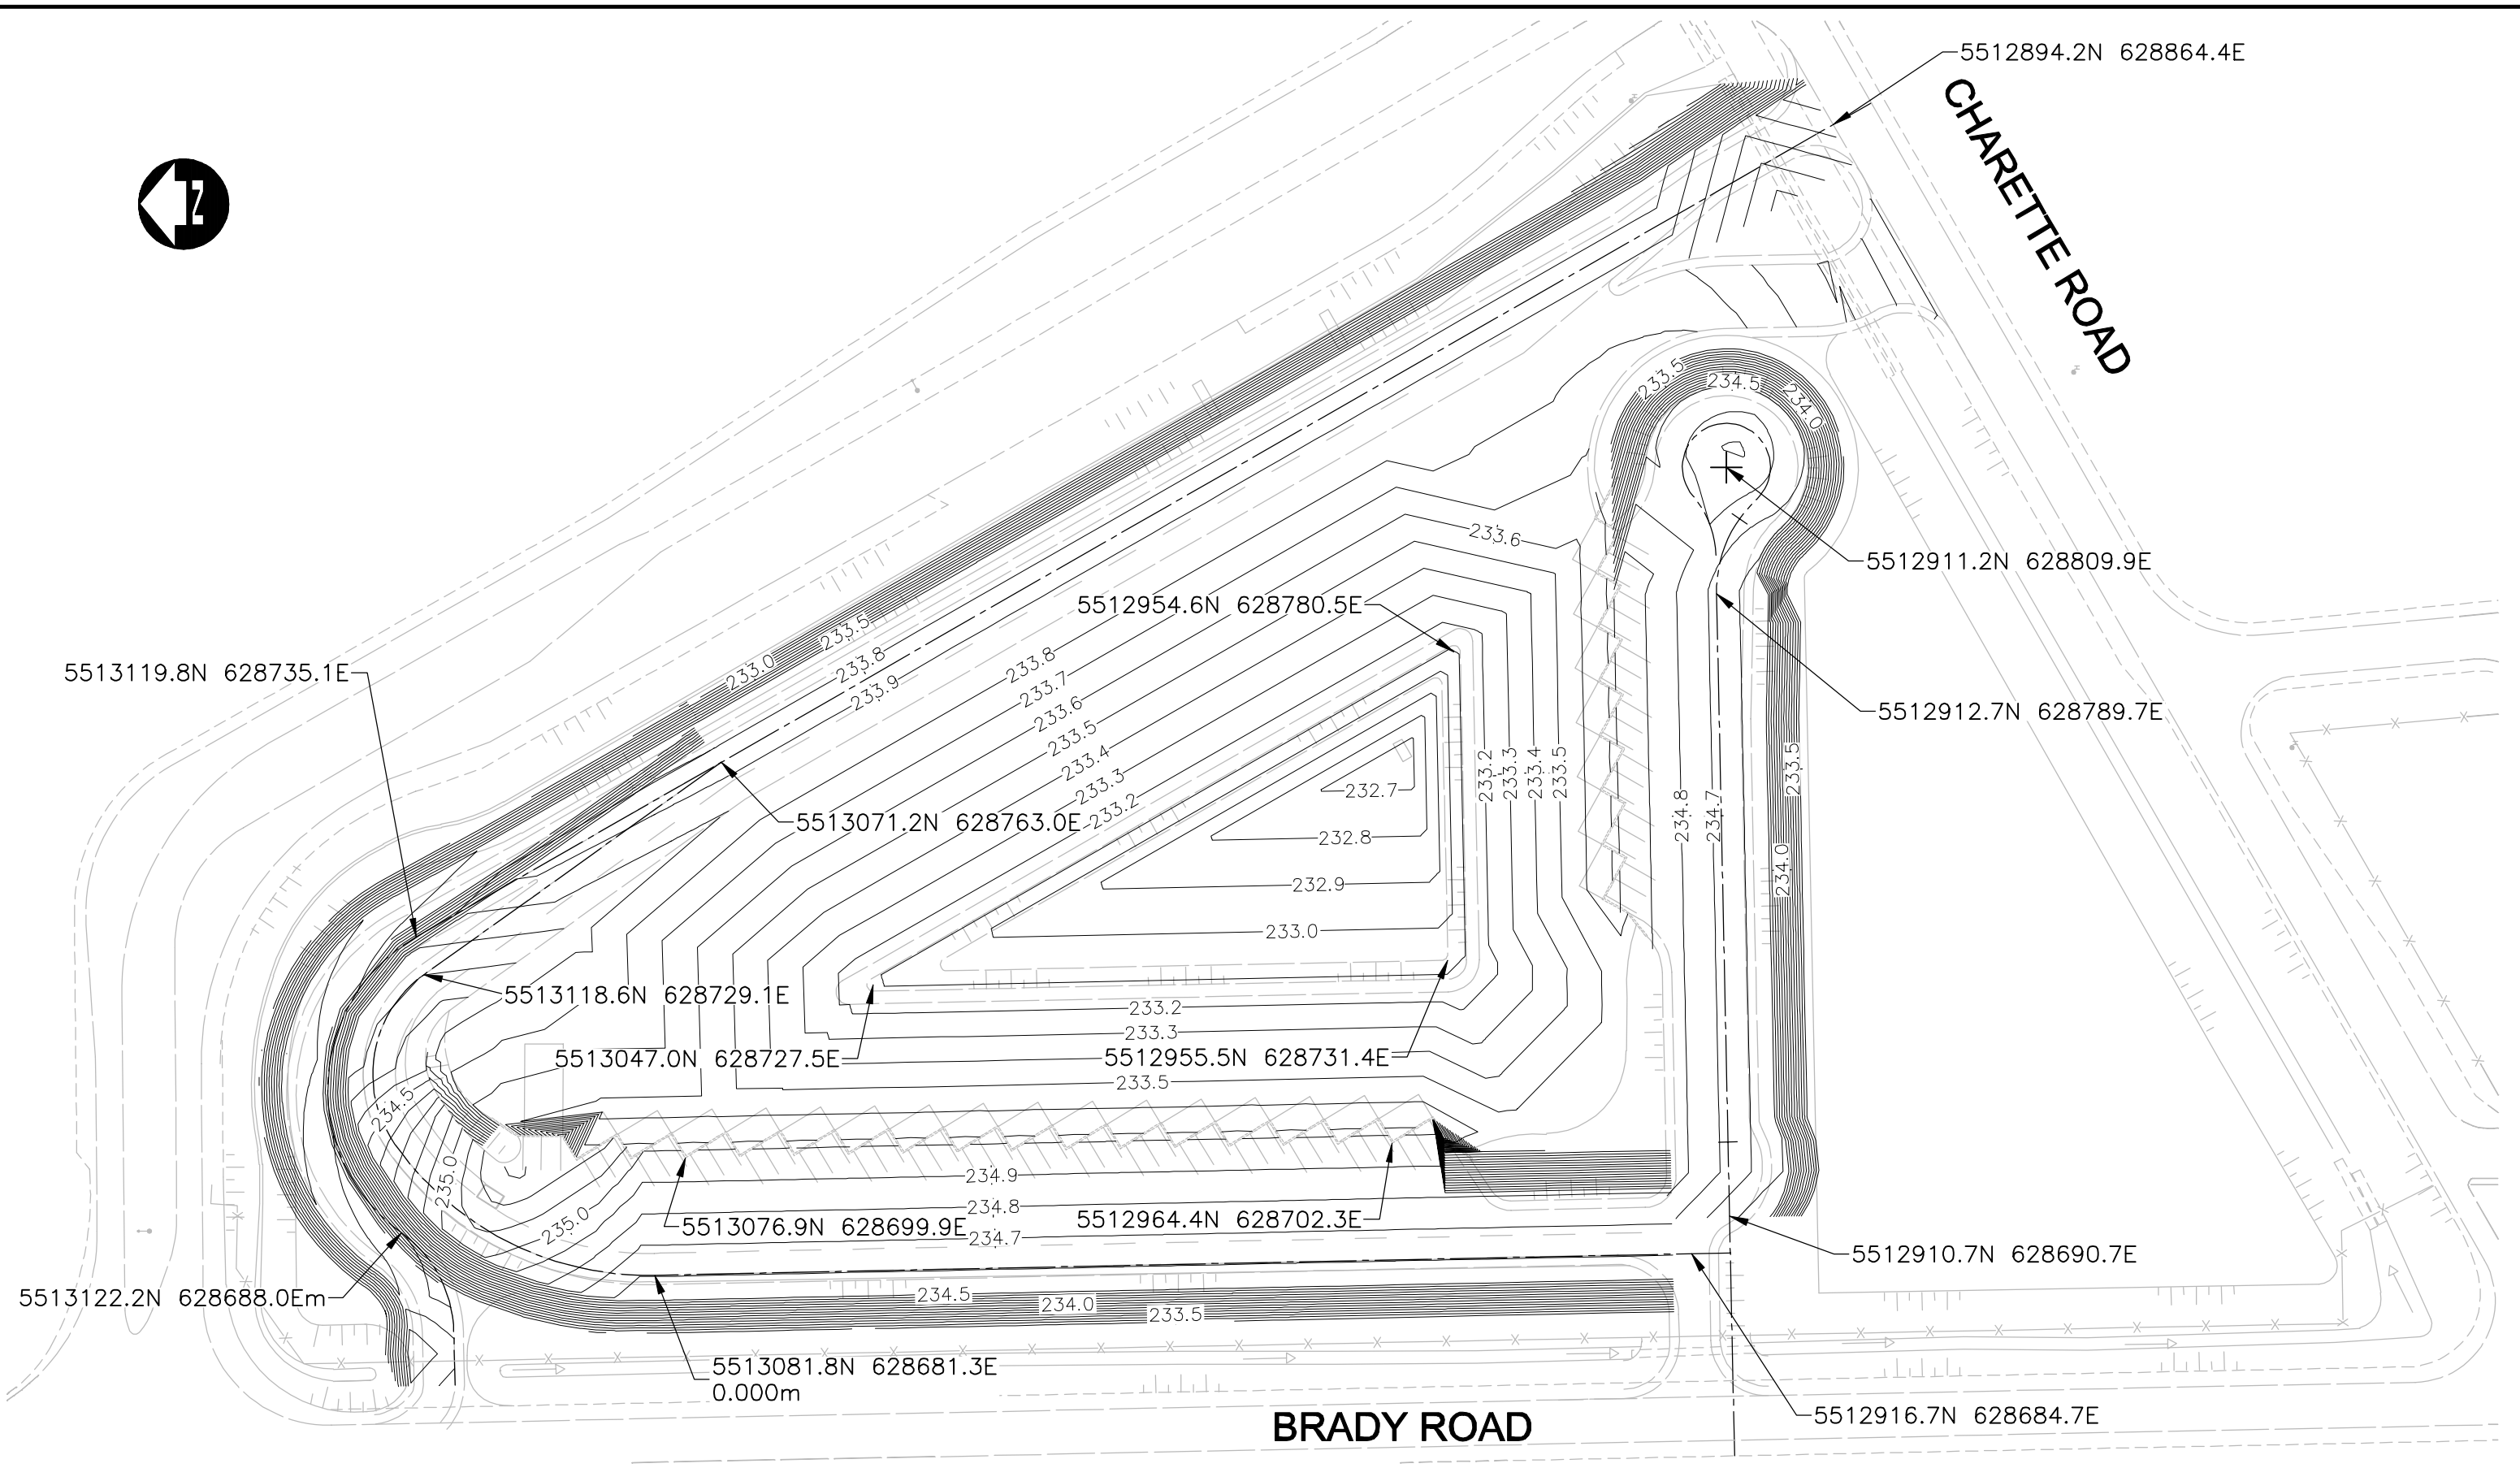

5513119.8N 628735.1E

5512894.2N 628864.4E

CHARETTE ROAD

5512954.6N 628780.5E

5512911.2N 628809.9E

5513118.6N 628729.1E

5513071.2N 628763.0E

5512912.7N 628789.7E

5513047.0N 628727.5E

5512955.5N 628731.4E

5513122.2N 628688.0Em

5513076.9N 628699.9E

5512964.4N 628702.3E


5512910.7N 628690.7E

5513081.8N 628681.3E
0.000m

BRADY ROAD

5512916.7N 628684.7E

- NOTE:**
1. FILL CONTOURS BASED ON 50% DESIGN SUBMISSION TO CITY OF WINNIPEG.
 2. BASE SURVEY DATA SUPPLIED BY THE CITY OF WINNIPEG.
 3. INFORMATION SUPPLIED FOR CONVENIENCE ONLY.

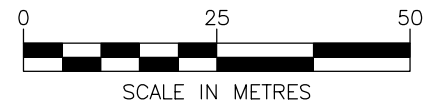

TITLE
**BRADY ROAD 4R DEPOT
FILL**

DRAWING NO.
F-1