


A DISPOSAL CELL CROSS SECTION
C4002 C4007

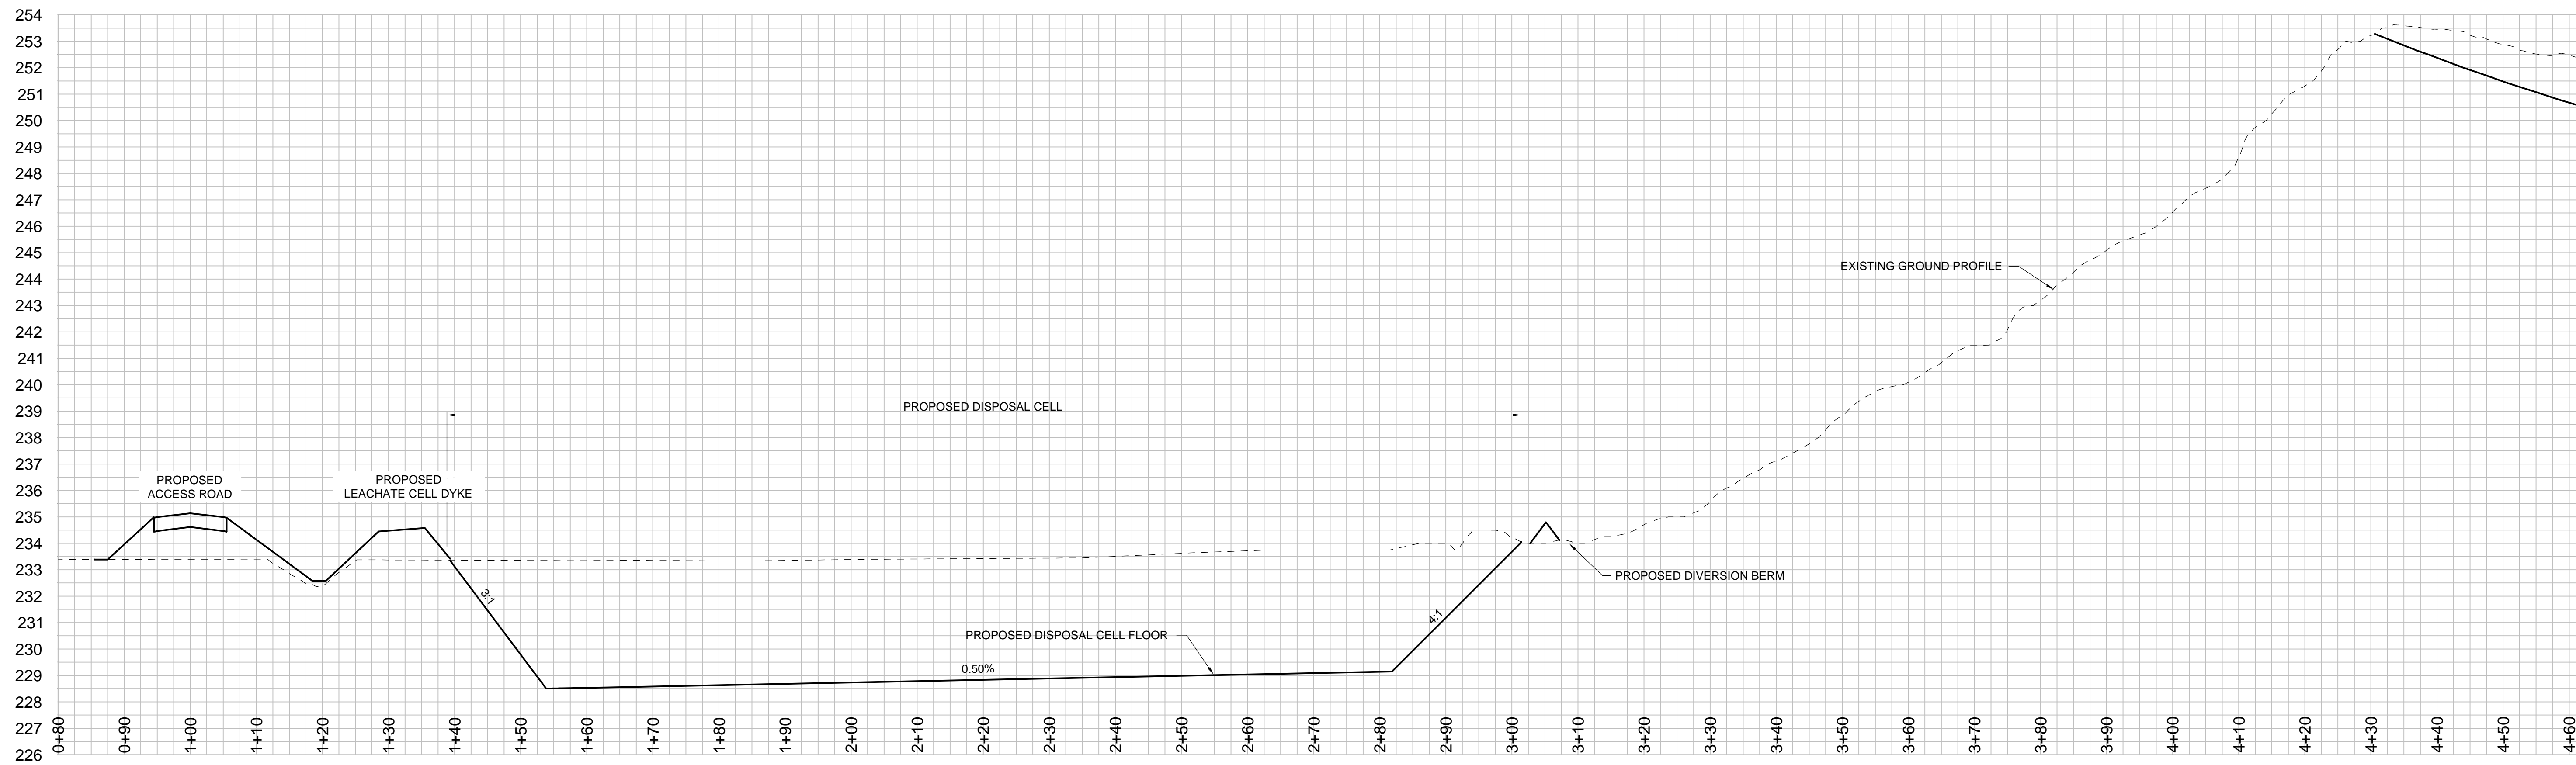


B DISPOSAL CELL CROSS SECTION
C4002 C4007

APEGM
Certificate of Authorization
TETRA TECH WEI Inc.
No. 5313 Date: April 30, 2014

B.M. ELEV.	DATE	BY

TETRA TECH

DESIGNED BY JM	CHECKED BY GS
DRAWN BY GMD	APPROVED BY BLM
HOR. SCALE: 1 : 500	RELEASED FOR CONSTRUCTION
VERTICAL: 1 : 125	DATE 14.01.19

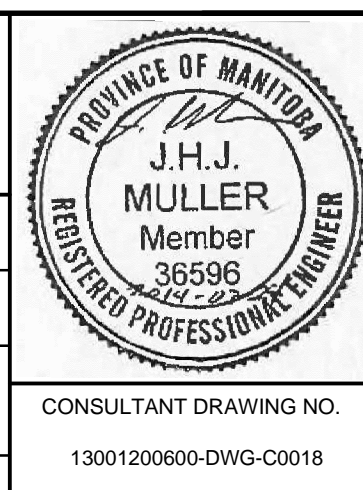

BID OPPORTUNITY 259-2014

THE CITY OF WINNIPEG
WATER AND WASTE DEPARTMENT

BRADY ROAD LANDFILL ACCESS ROAD AND DISPOSAL CELL
DISPOSAL CELL CROSS SECTIONS

CITY DRAWING NUMBER	SWD-D-445
SHEET	18 OF 20
C4007	

CONSULTANT DRAWING NO. 1300120600-DWG-C0018