
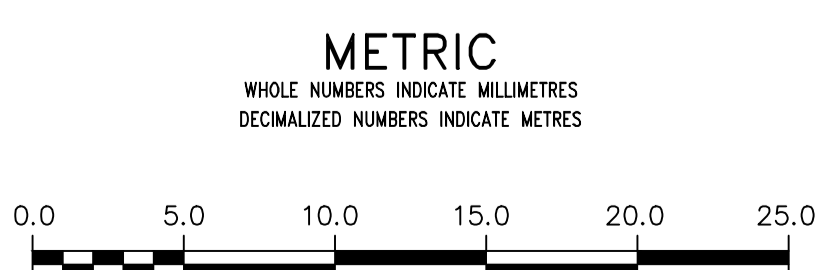


NOTE: CHAINAGES SHOWN ARE ALONG N. P. OF ALLEGHENY DR.

WATER SERVICE INFORMATION

ADDRESS	SIZE (mm) MATERIAL (STREET)	SIZE (mm) MATERIAL (PROP.)	SHORT & LONG MEASUREMENT	CORP. LOCATION	REMARKS
140 ULSTER ST. APARTMENT BLOCK	200 PVC	UNKNOWN	53' S OF N	2 S STOP	SERVICED OFF OF ULSTER ST.
130 ULSTER ST. APARTMENT BLOCK	150 AC	UNKNOWN	50' S HYD @ #140	71.5 W HYD TEE @ #125	SERVICED OFF OF ALLEGHENY DR.
125 ALLEGHENY DR. APARTMENTS/TOWNHOUSES	150 AC	COPPER	15.0 E/W BL	68.0 E HYD TEE @ #125	-

LEAD SERVICES TO BE RENEWED TO P. ALL OTHERS TO BE RECONNECTED

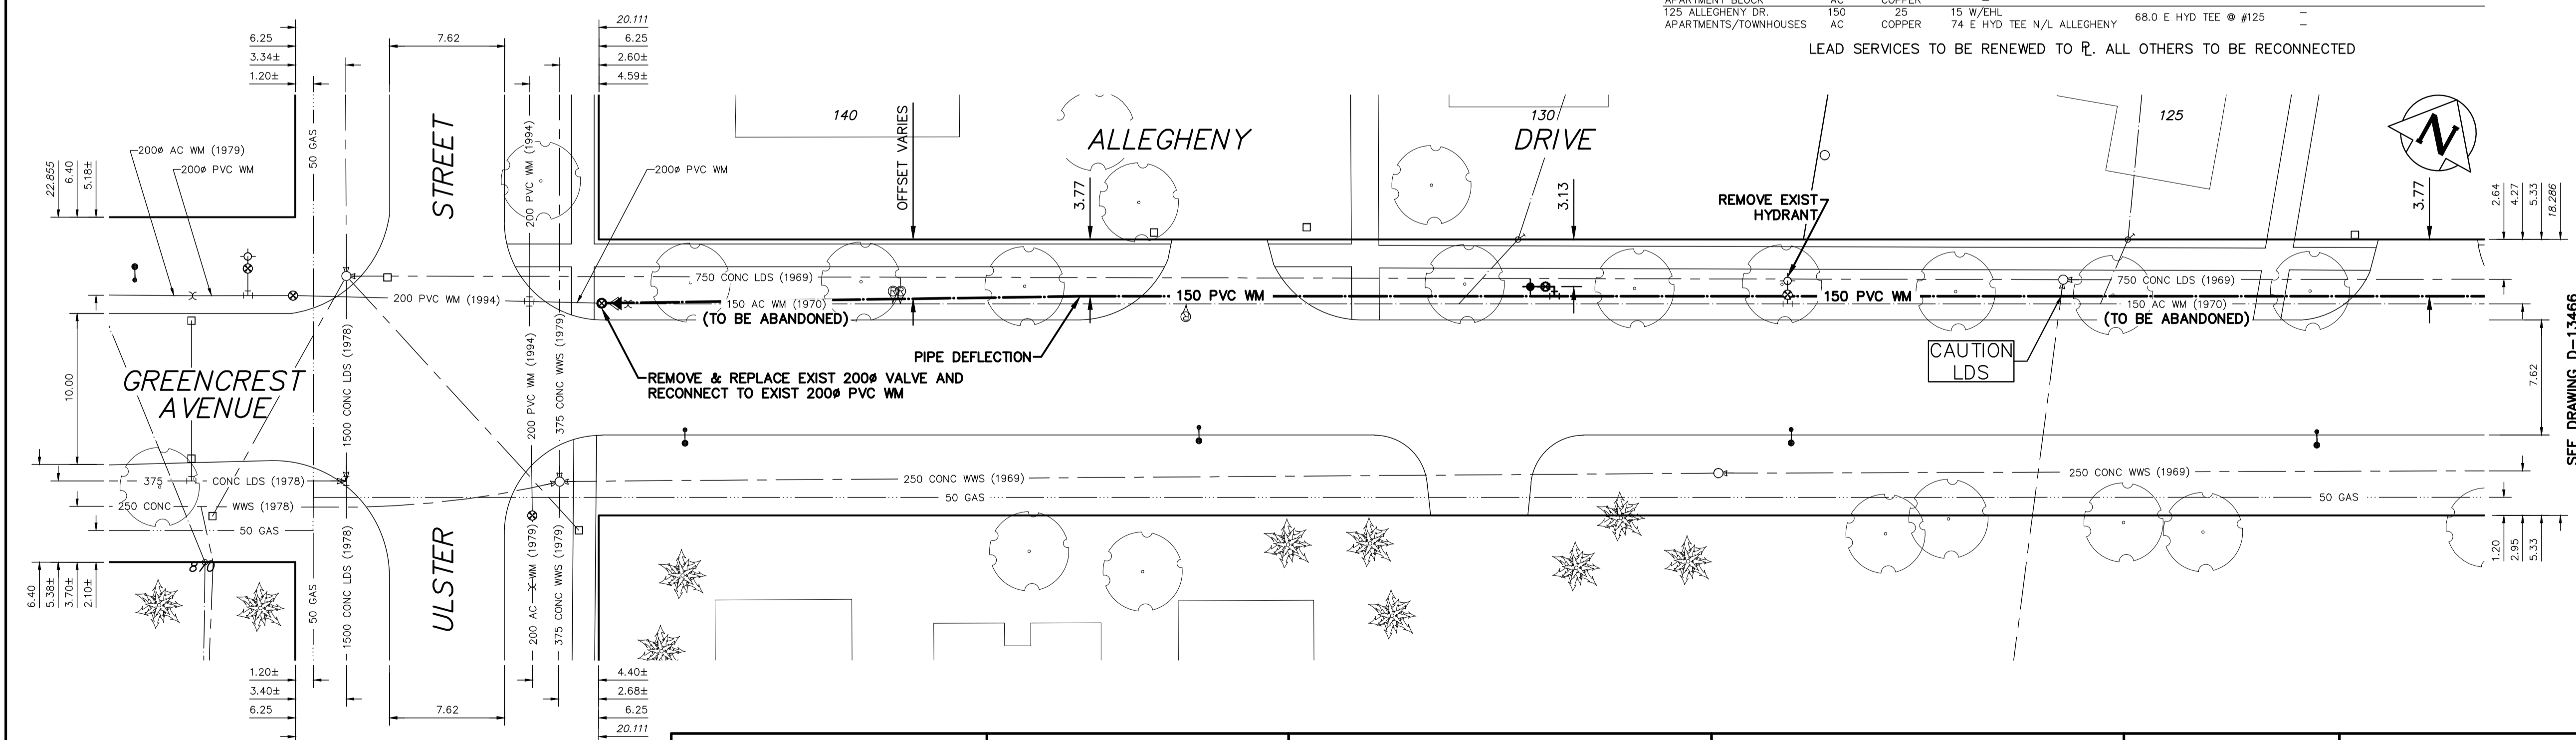

WARNING
IF POWER EQUIPMENT OR EXPLOSIVES ARE TO BE USED FOR EXCAVATION ON THIS PROJECT THE CONTRACTOR MUST:
1) NOTIFY THE GAS COMPANY OF THE PROPOSED LOCATION OF EXCAVATION.
2) TAKE PRECAUTION TO AVOID DAMAGE TO GAS COMPANY INSTALLATIONS.
SEE PROVINCIAL REGULATION 210/72 FOR DETAILS

LOCATION APPROVED UNDERGROUND STRUCTURES
SHPV, U/G STRUCTURES COMMITTEE DATE
NOTE:
LOCATION OF UNDERGROUND STRUCTURES AS SHOWN ARE BASED ON THE BEST INFORMATION AVAILABLE BUT NO GUARANTEE IS GIVEN THAT ALL LOCATIONS ARE EXACT. CONFIRMATION OF EXISTENCE AND EXACT LOCATION OF ALL SERVICES MUST BE OBTAINED FROM THE INDIVIDUAL UTILITIES BEFORE PROCEEDING WITH CONSTRUCTION.

B.M. ELEV.

CONSTRUCTION COMPLETION DATE: YYYY MM DD

NO.	REVISIONS	DATE	BY
2	BID OPPORTUNITY 293-2014	MARCH/14	P.R.
1	DESIGN REVIEW W & W	MARCH/14	P.R.

WSP 1600 BUFFALO PLACE WINNIPEG, MB, R3T 6B8 PHONE: 204-477-6650 FAX: 204-474-2864 WWW.WSPGROUP.COM

DESIGNED BY	P.R.	CHECKED BY	S.M.
DRAWN BY	P.R.	APPROVED BY	I.McK
SCALE:	RELEASED FOR CONSTRUCTION		
HORIZONTAL 1:250	S. COURNOYER, P. ENG		
VERTICAL 1:50	DATE 2014 03 25		
DATE 2014 03 25	DATE 2014 03 21		

ENGINEER'S SEAL
PROVINCE OF MANITOBA
I. G. McKINNON
REGISTERED PROFESSIONAL ENGINEER

CONSULTANT DRAWING NUMBER
141-13425-00-01

THE CITY OF WINNIPEG
WATER AND WASTE DEPARTMENT
ENGINEERING DIVISION

2014 WATERMAIN RENEWALS
ALLEGHENY DRIVE
EL OF ULSTER STREET TO
125M EEL OF ULSTER STREET

SHEET 1 OF 2
CITY DRAWING NUMBER
D-13465

