
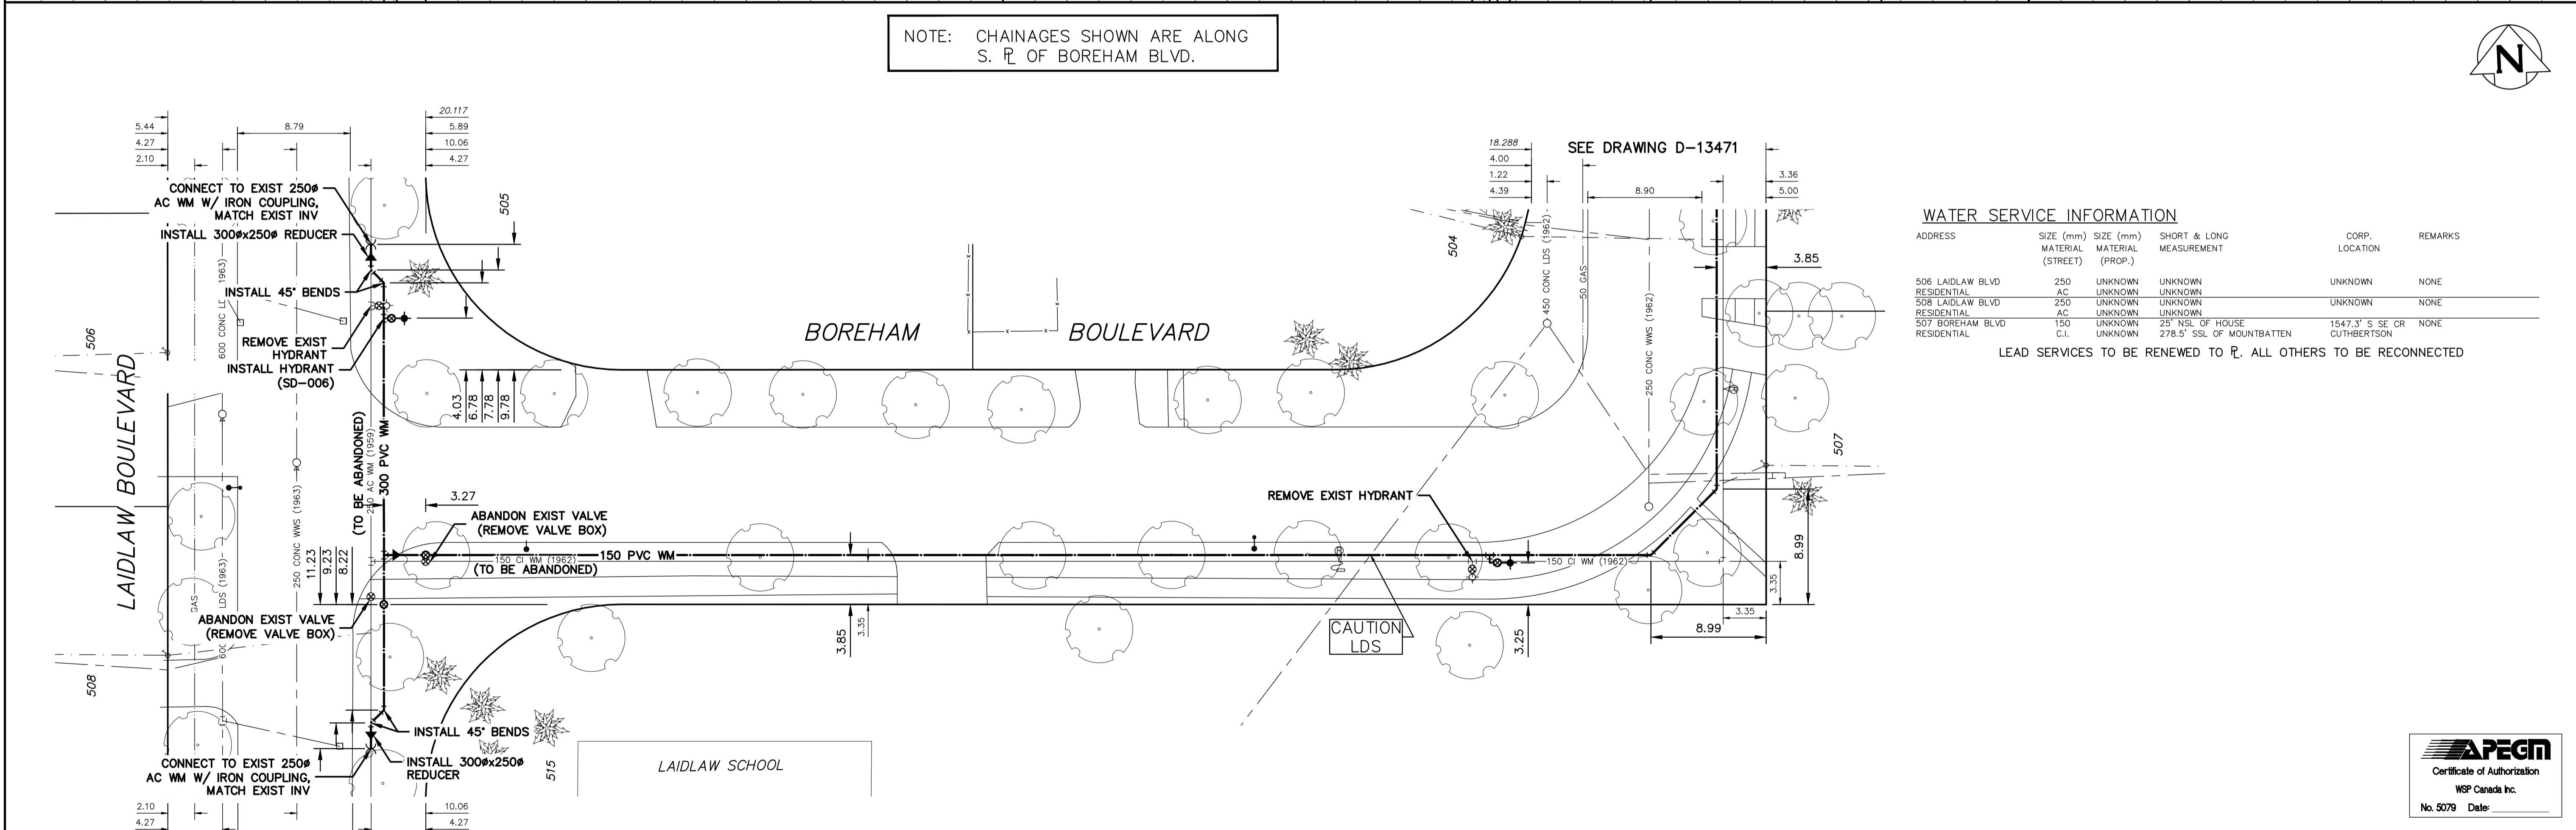



NOTE: CHAINAGES SHOWN ARE ALONG S. R. OF BOREHAM BLVD.

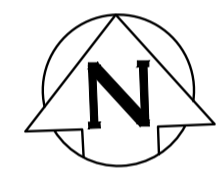

**WATER SERVICE INFORMATION**

ADDRESS	SIZE (mm) MATERIAL (STREET)	SIZE (mm) MATERIAL (PROP.)	SHORT & LONG MEASUREMENT	CORP. LOCATION	REMARKS
506 LAIDLAW BLVD RESIDENTIAL	250 AC	UNKNOWN	UNKNOWN	UNKNOWN	NONE
508 LAIDLAW BLVD RESIDENTIAL	250 AC	UNKNOWN	UNKNOWN	UNKNOWN	NONE
507 BOREHAM BLVD RESIDENTIAL	150 C.I.	UNKNOWN	25' NSL OF HOUSE 278.5' SSL OF MOUNTBATTEN	1547.3' S SE CR CUTHBERTSON	NONE

LEAD SERVICES TO BE RENEWED TO R. ALL OTHERS TO BE RECONNECTED

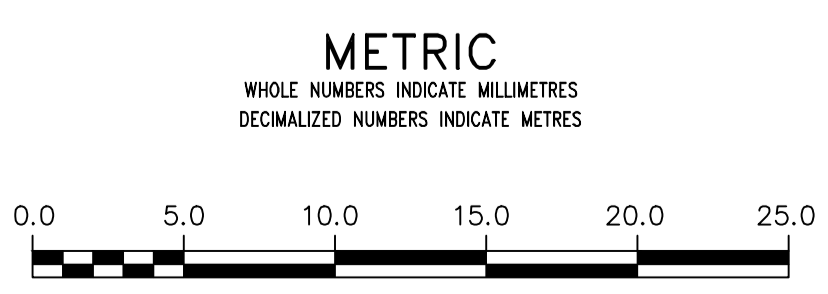

**WARNING**  
 IF POWER EQUIPMENT OR EXPLOSIVES ARE TO BE USED FOR EXCAVATION ON THIS PROJECT THE CONTRACTOR MUST:  
 1) NOTIFY THE GAS COMPANY OF THE PROPOSED LOCATION OF EXCAVATION.  
 2) TAKE PRECAUTION TO AVOID DAMAGE TO GAS COMPANY INSTALLATIONS.  
 SEE PROVINCIAL REGULATION 210/72 FOR DETAILS

**LOCATION APPROVED UNDERGROUND STRUCTURES**  
 SUPV. U/G STRUCTURES COMMITTEE DATE  
 NOTE:  
 LOCATION OF UNDERGROUND STRUCTURES AS SHOWN ARE BASED ON THE BEST INFORMATION AVAILABLE BUT NO GUARANTEE IS GIVEN THAT ALL EXISTING UTILITIES ARE SHOWN OR THAT THE GIVEN LOCATIONS ARE EXACT. CONFIRMATION OF EXISTENCE AND EXACT LOCATION OF ALL SERVICES MUST BE OBTAINED FROM THE INDIVIDUAL UTILITIES BEFORE PROCEEDING WITH CONSTRUCTION.

B.M. ELEV.


CONSTRUCTION COMPLETION DATE: YYYY MM DD

NO.	REVISIONS	DATE	BY
2	BID OPPORTUNITY 293-2014	MARCH/14	P.R.
1	DESIGN REVIEW W & W	MARCH/14	P.R.

**WSP** 1600 BUFFALO PLACE WINNIPEG, MB, R3T 6B8 PHONE: 204-477-6650 FAX: 204-474-2864 WWW.WSPGROUP.COM

DESIGNED BY: M.B.S.	CHECKED BY: S.M.
DRAWN BY: M.B.S.	APPROVED BY: I.McK.
SCALE: HORIZONTAL 1:250 VERTICAL 1:50	RELEASED FOR CONSTRUCTION S. COURNOYER, P. ENG
DATE: 2014 03 25	DATE: 2014 03 21

PLOT DATE: 2014 03 25

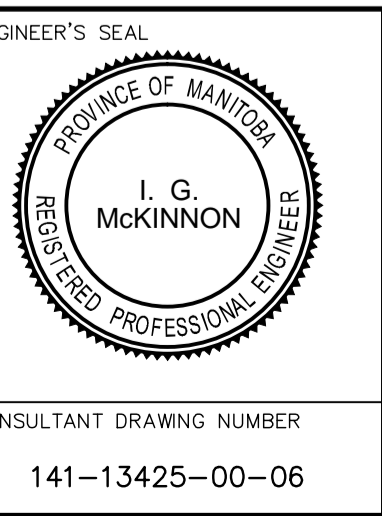

**THE CITY OF WINNIPEG**  
 WATER AND WASTE DEPARTMENT  
 ENGINEERING DIVISION

2014 WATER RENEWALS

**BOREHAM BOULEVARD (S LEG)**

EL OF LAIDLAW BOULEVARD TO 125M EEL OF LAIDLAW BOULEVARD

SHEET 1 OF 2  
 CITY DRAWING NUMBER D-13470

CONSULTANT DRAWING NUMBER 141-13425-00-06