**MATERIALS** 

COMPOSITE SLATS:

- 89mm x 89mm COMPOSITE BOARDS

- CEDAR TONE FINISH

Drawing Title:


TACHE BENCH COMPOSITE

Drawing No:


**SCD-121** 

## **METAL OPTIONS:**

- BLACK POWDERCOATED (Metal suitably cleaned to remove any grease, wax etc. for proper paint bonding to occur. Base coat Zinc rich primer. Baked with a final thickness of paint between 5-8 mil - Product # 52501067
- GALVANIZED Product # 52501067GLV

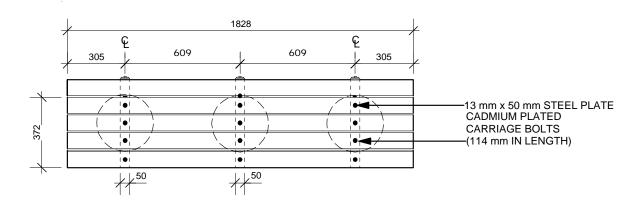

## **PLAN VIEW**

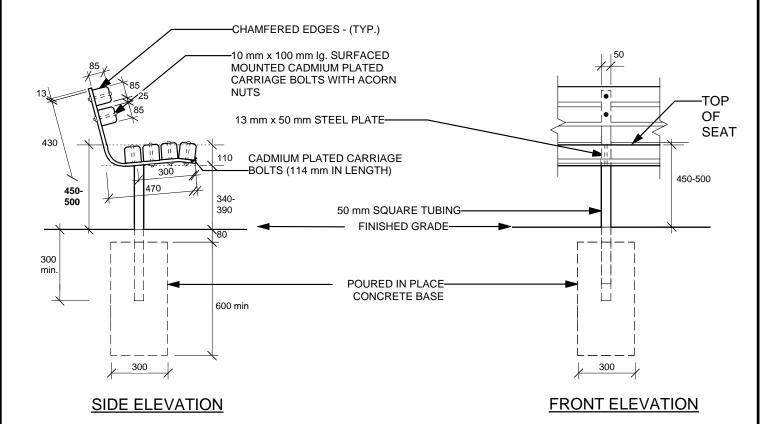

DIMENSIONS SHOWN ARE IN MILLIMETRES UNLESS OTHERWISE SPECIFIED

REVISION:

DATE: January 12, 2012

SCALE: NTS DRAWN BY: SP

The City of Winnipeg
Planning, Property and Development Department

Planning and Land Use Division

Unit 15 - 30 Fort Street, Winnipeg, MB, R3C 4X5

