






**PLAN**  
1 : 250

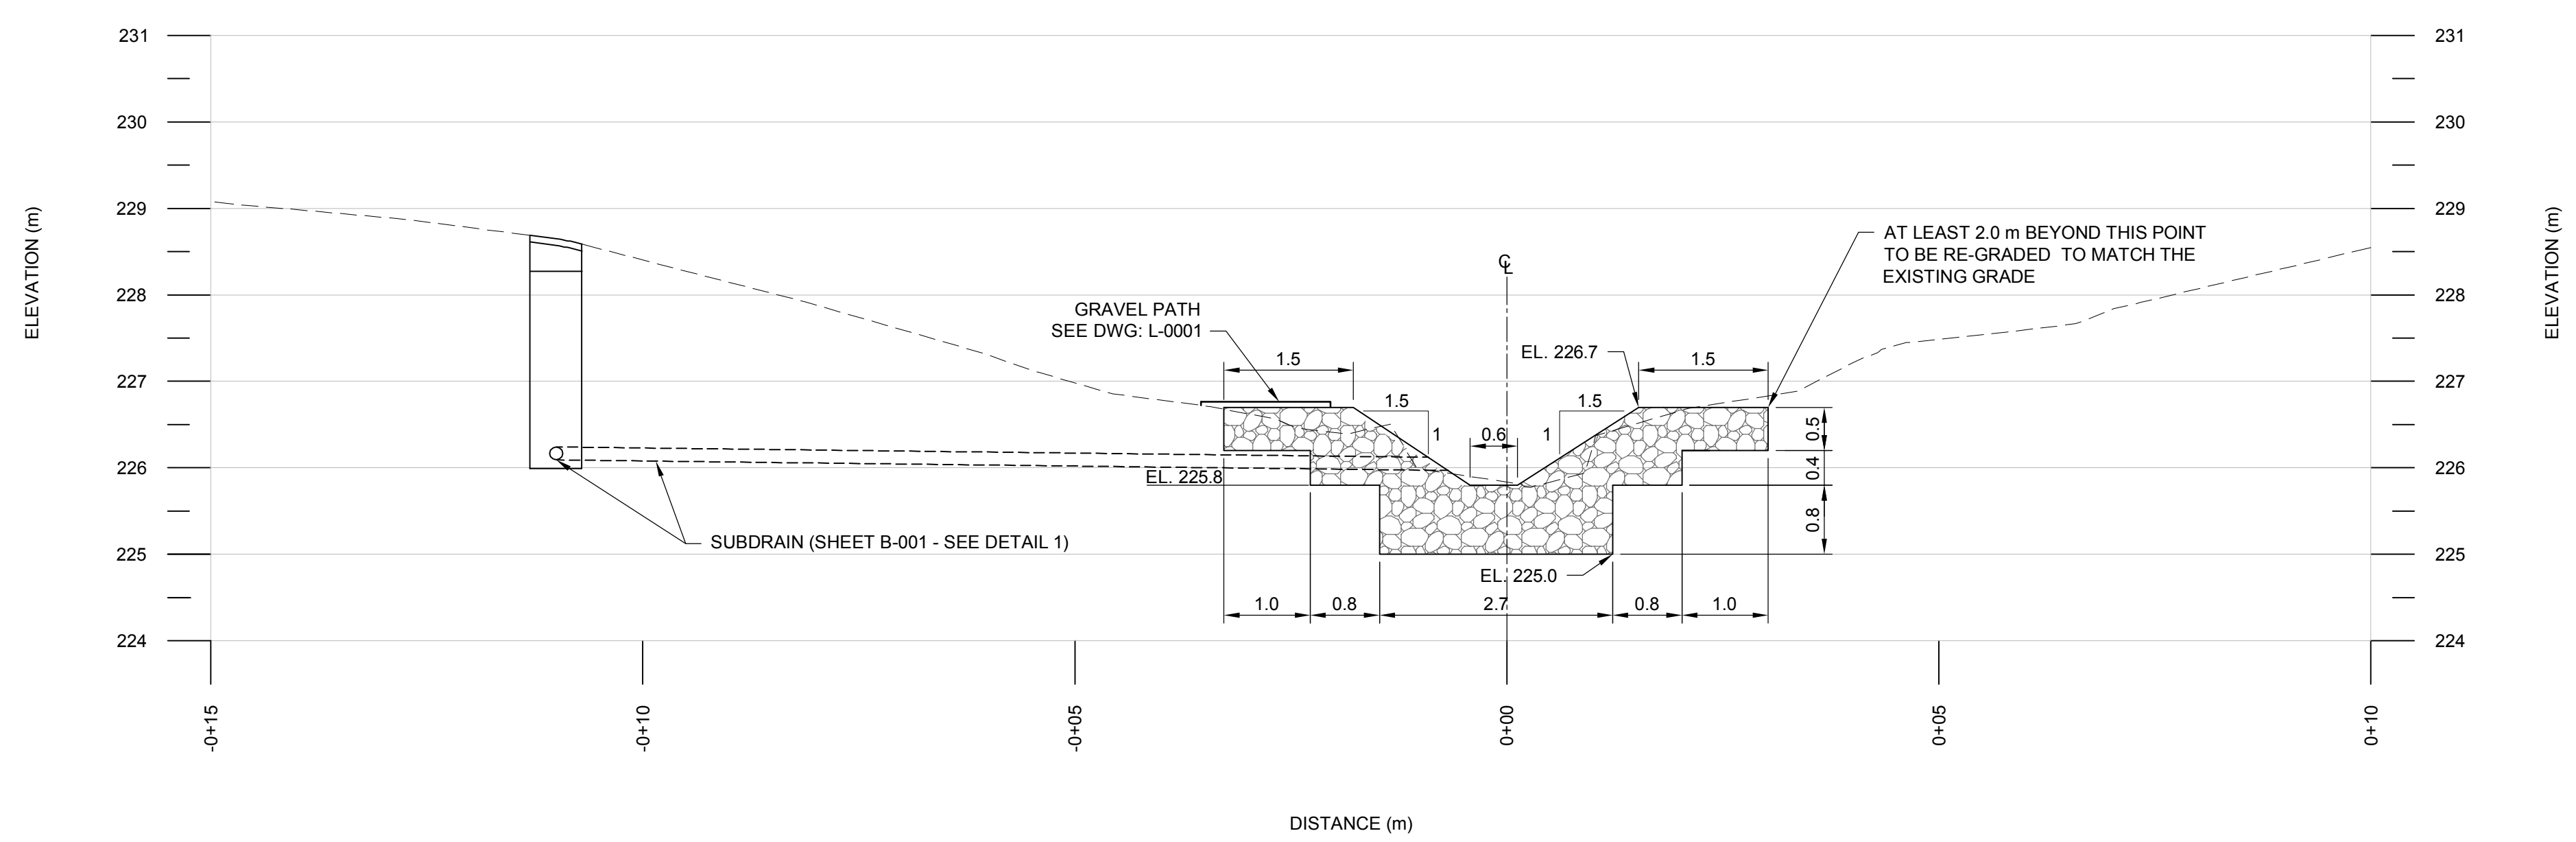

**TYPICAL SECTION AT SITE D**  
SCALE 1:60

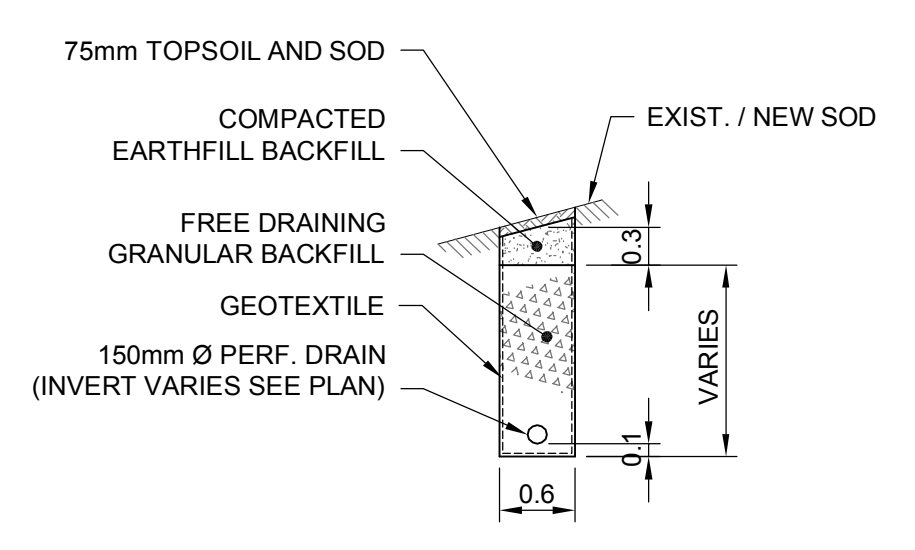

**DETAIL 1**  
SCALE 1:60

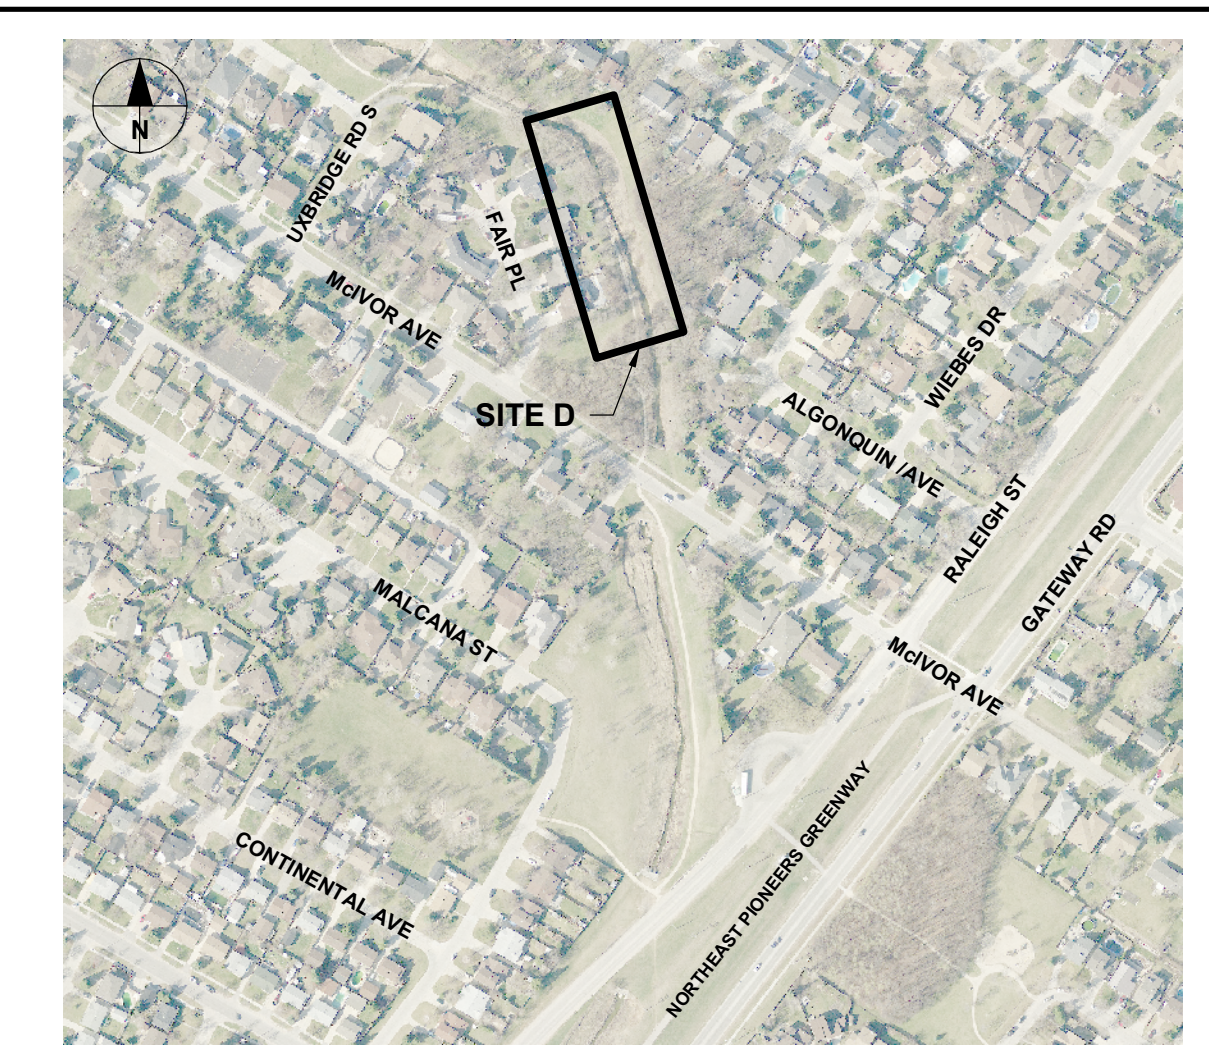

**LOCATION PLAN**  
1:4000

PLAN LEGEND	
CRUSHED LIMESTONE 6" DOWN	
150mm Ø PERFORATED PIPE	
DRAINAGE DIRECTION	
SUBDRAIN LIMITS	
SLOPE	
EXISTING CONTOURS	

SECTION LEGEND	
GROUND PROFILE	
CRUSHED LIMESTONE 6" DOWN	

SUBDRAIN DRAINAGE ELEVATION COORDINATES			
POINT No.	INVERT ELEVATION	EASTING	NORTHING
PT. 7	226.196	639535.948	5534424.324
PT. 8	226.091	639532.973	5534434.370
PT. 9	226.202	639529.817	5534445.028

**NOTE:**  
EXACT LOCATION OF SUBDRAIN MAY NEED TO BE MODIFIED DURING CONSTRUCTION DUE TO THE PRESENCE OF TREES AND PROXIMITY OF PRIVATE PROPERTY.

CONSTRUCTION COORDINATES		
POINT No.	EASTING	NORTHING
PT. L	639543.774	5534429.227
PT. M	639549.658	5534431.488
PT. N	639542.127	5534449.473
PT. O	639536.248	5534447.202

ALL DIMENSIONS, ELEVATIONS AND STATIONS ARE IN METRES (m) UNLESS SHOWN OTHERWISE.

**NOTICE:**  
THE EXISTENCE, LOCATION AND ELEVATION OF UTILITIES AND/OR CONCEALED STRUCTURES AT THE PROJECT SITE ARE NOT GUARANTEED BY AECOM.



I/R	DATE	DESCRIPTION
0	2015/11/24	ISSUED FOR CONSTRUCTION