
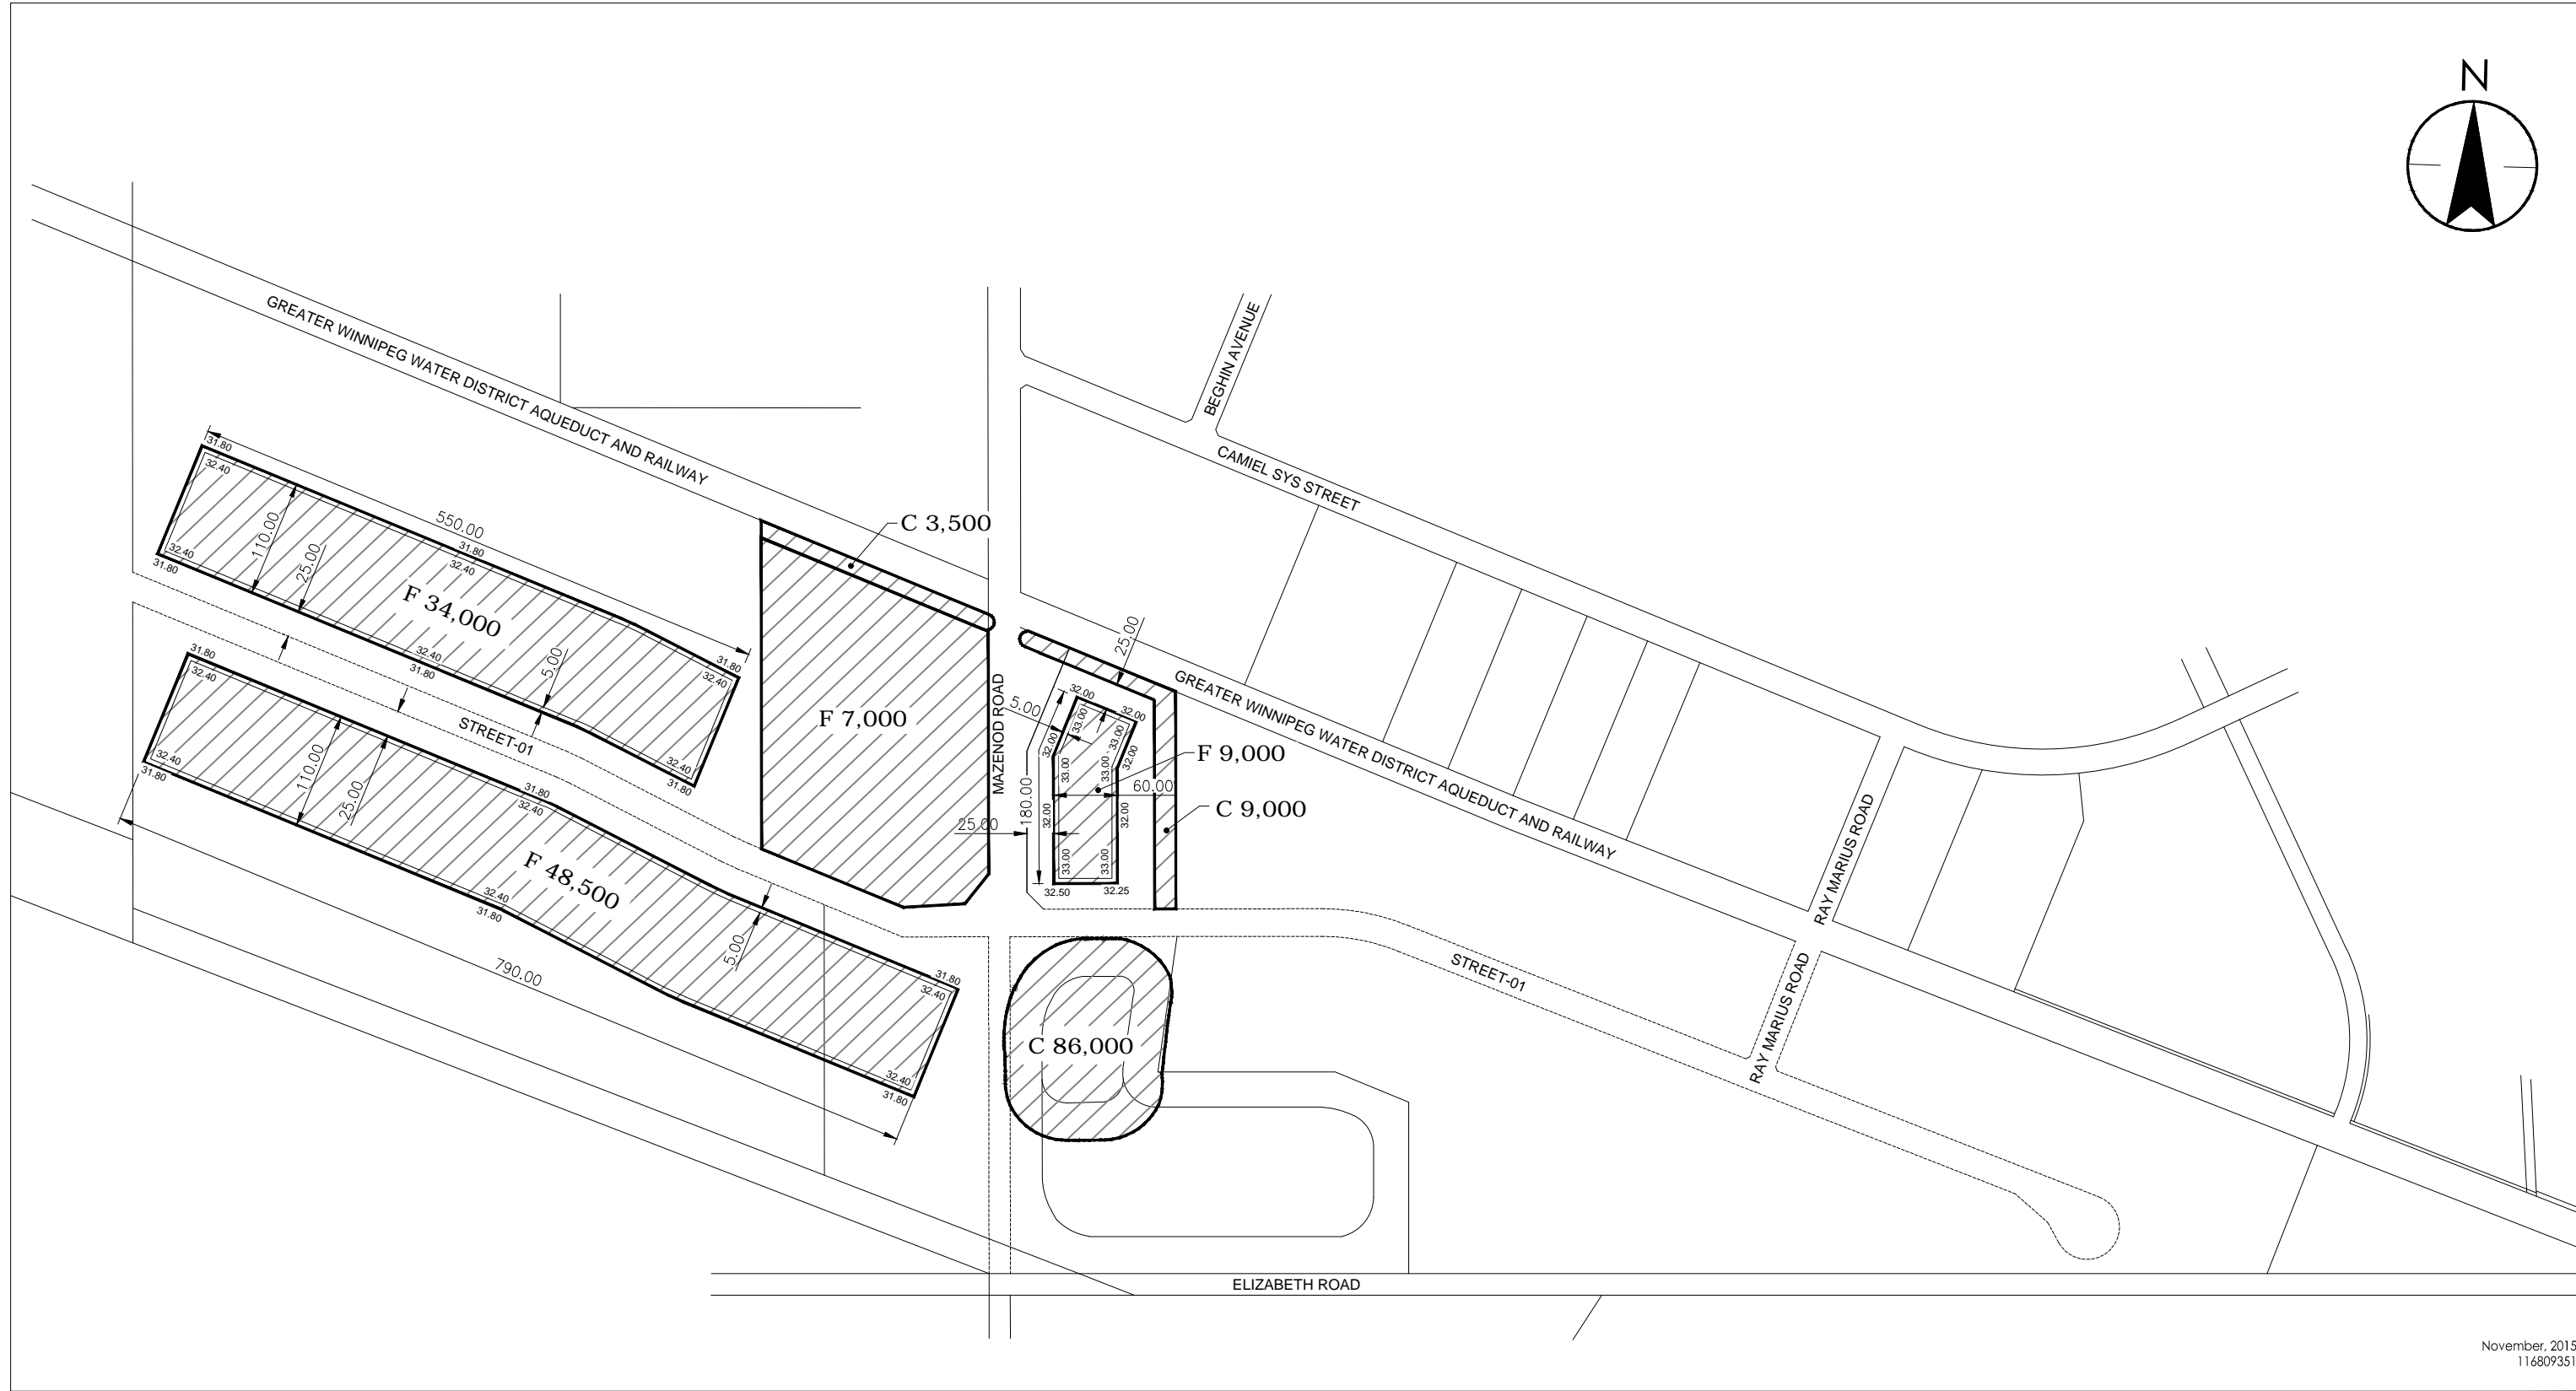


APPENDIX 'B'
CUT/FILL PLAN

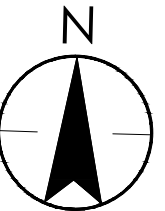

V:\1148\active\116809351\0300_drawing\0301_sketches\09351-Cut_Fill-Ph2-1.dwg Figure_1.0
 2016/01/11 10:59 AM By: kelias_jordan

November, 2015
116809351


Stantec
 Stantec Consulting Ltd.
 Suite 500, 311 Portage Avenue
 Winnipeg MB Canada R3B 2B9
 Tel. 204.489.5900 Fax. 204.453.9012
 www.stantec.com

Notes

Client/Project

ST. BONIFACE INDUSTRIAL PARK
 PHASE 2 - STAGE 1
 Figure No. 1
 Title
CUT / FILL PLAN