



P:\Projects\2014\14-0107-031\Draw\14-0107-031_Contract 2.dwg - Tab: C206 Plotted By: gloewen 03/09/2015 [Mon 9:22am]
PLOT 1:1 A-1

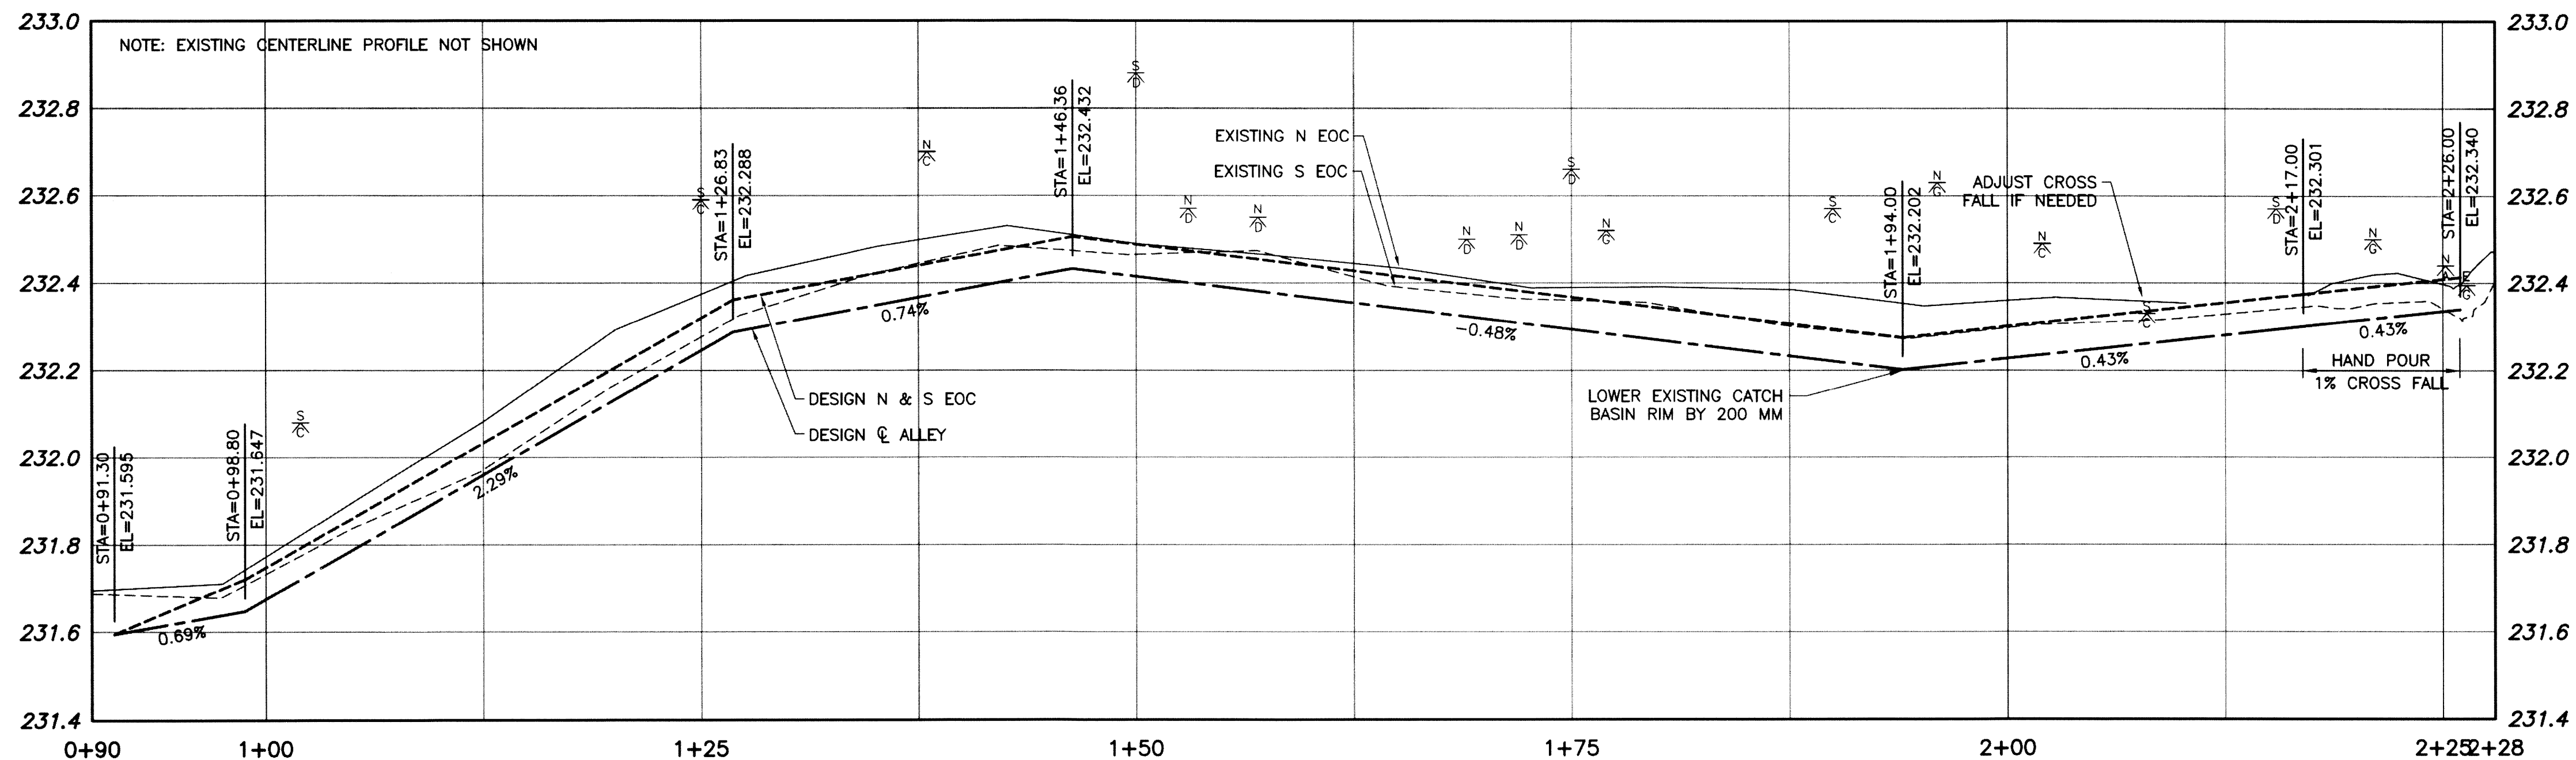


ALLEY PAVEMENT PROFILE

SCALE: 1:250 HOR
1:10 VER

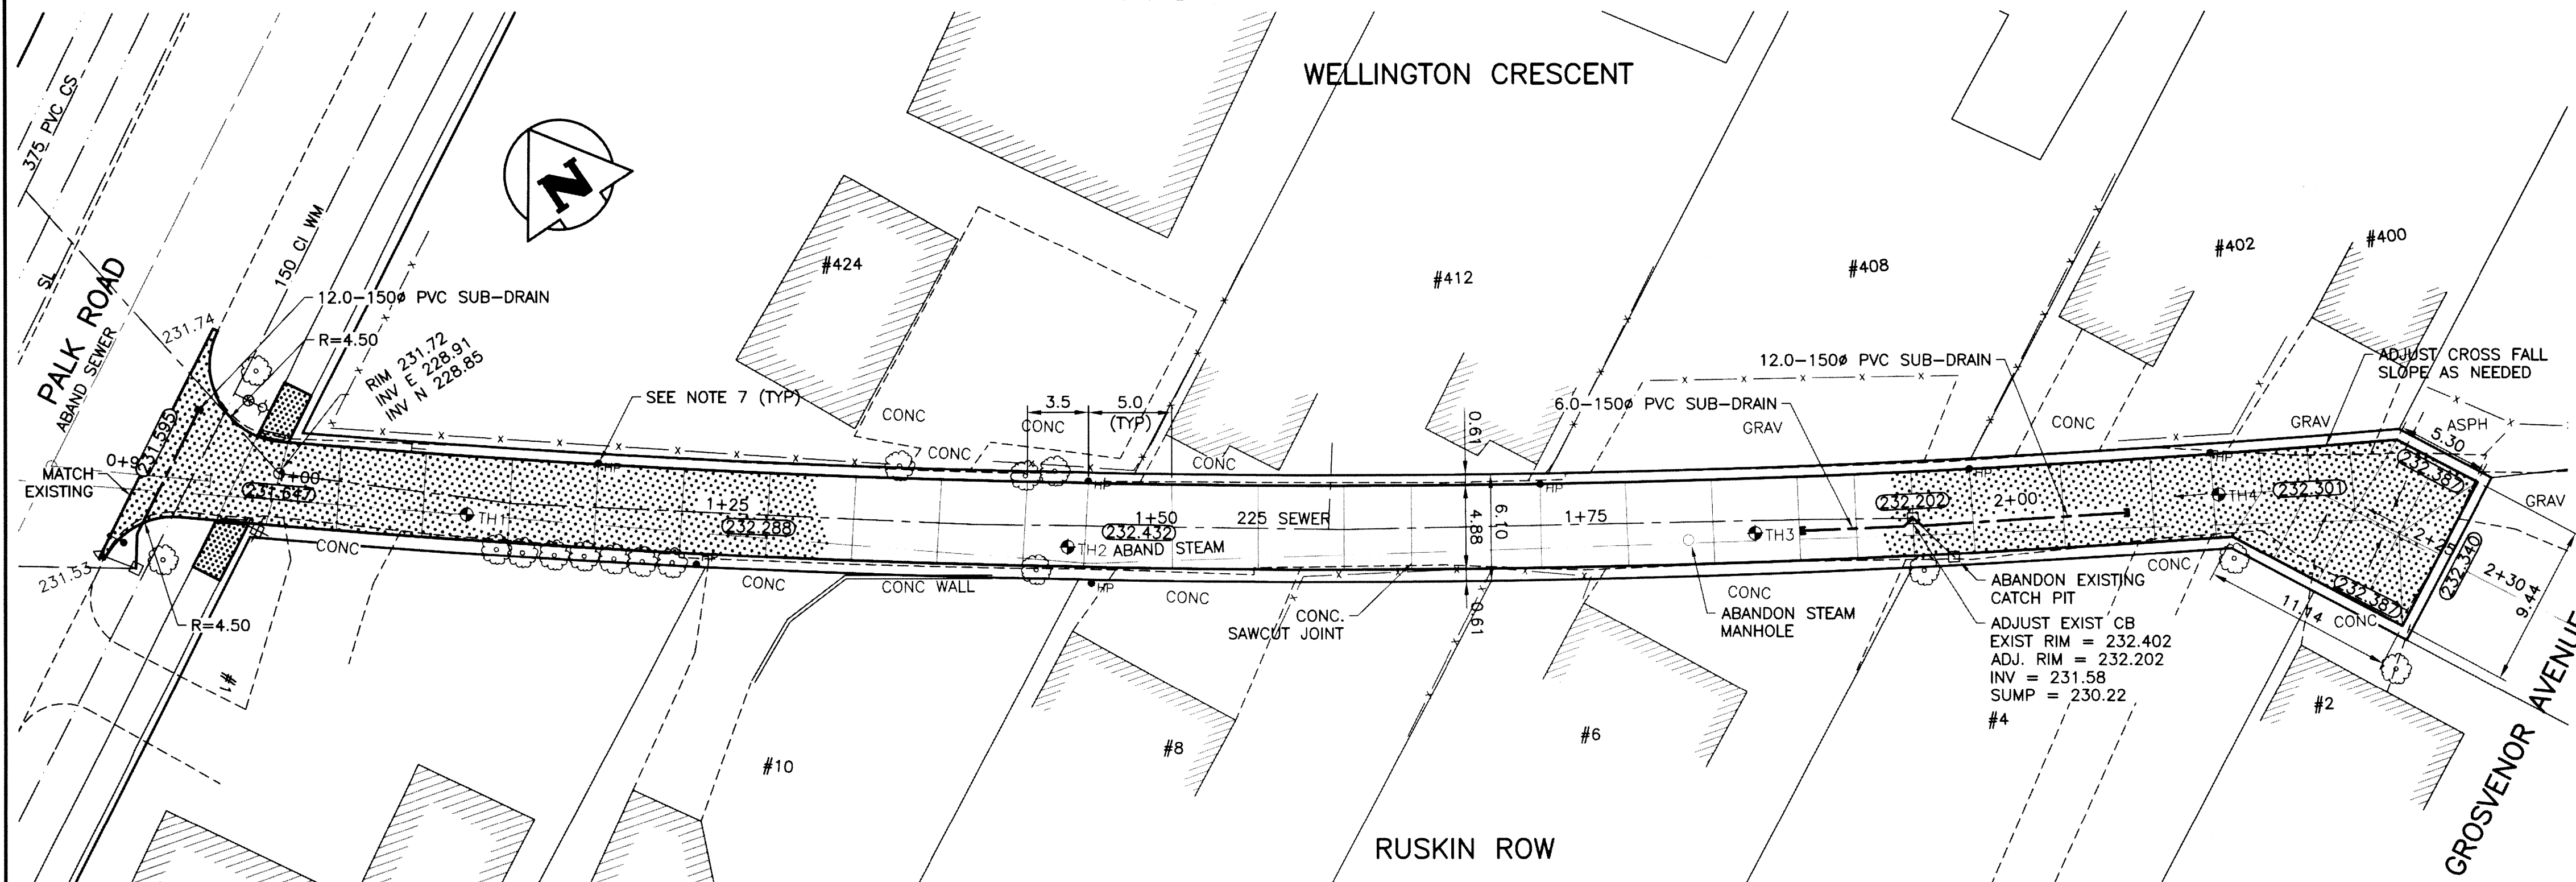


ALLEY PAVEMENT PLAN

SCALE: 1:250 HOR

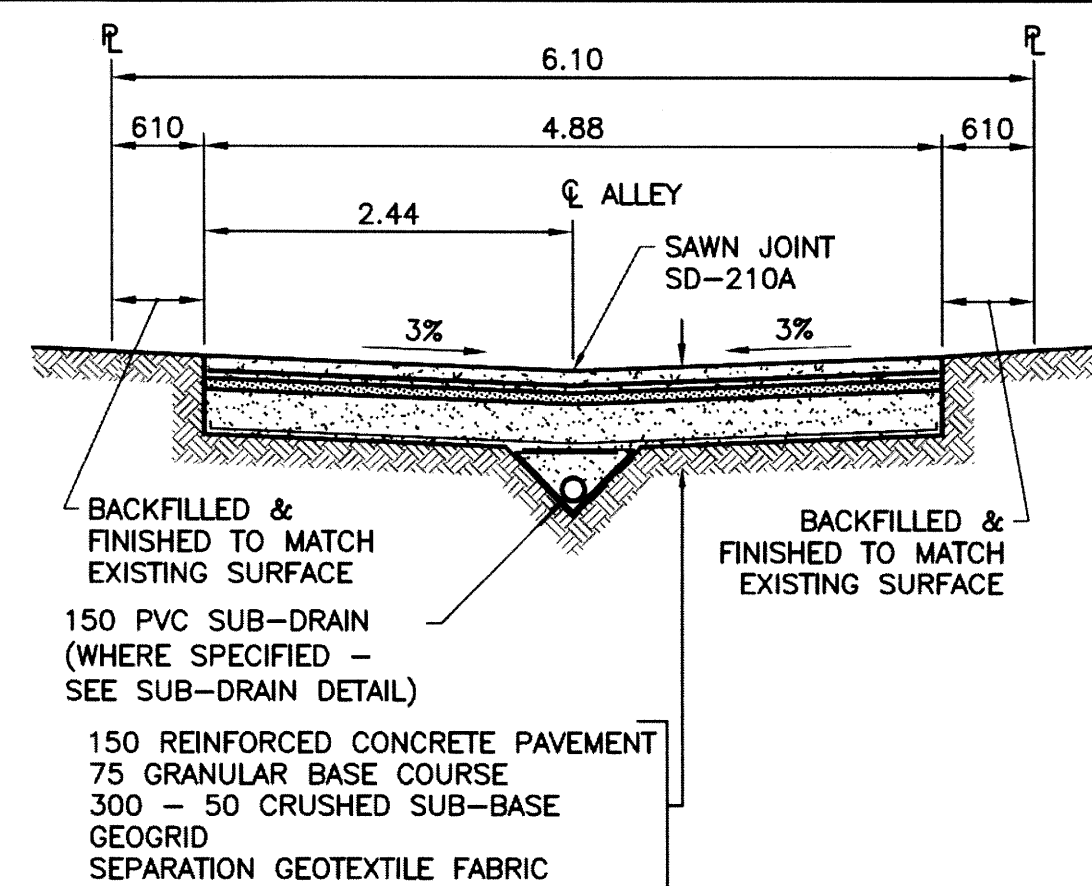

TYPICAL CROSS SECTION

SCALE: 1:50

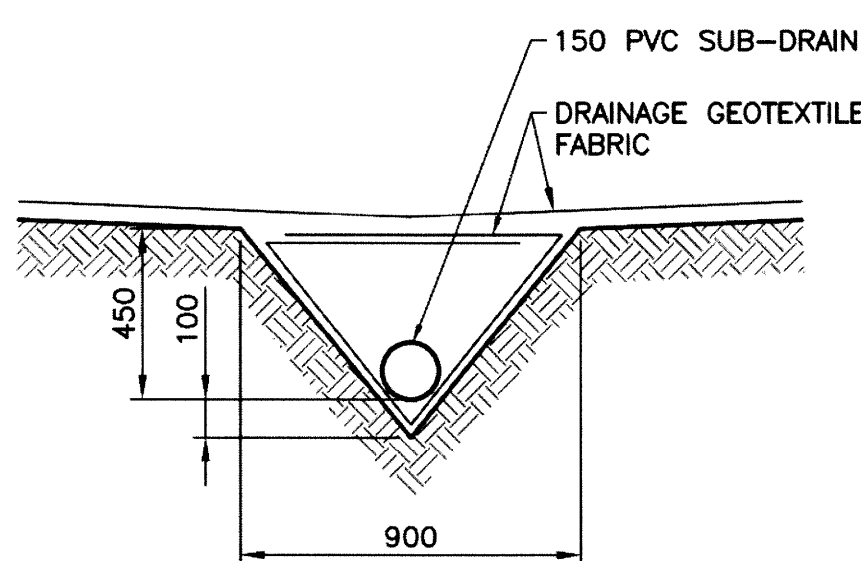

SUB-DRAIN DETAIL

SCALE: 1:20

NOTES

1. STATION CHAINAGE IS BASED ON CENTERLINE OF ALLEY RIGHT OF WAY.
2. ADJUST MH AND CB RIMS TO NEW GRADES.
3. PLUG SUB-DRAINS AT TERMINAL ENDS.
4. REGRADE EXISTING PRIVATE SIDEWALKS AS REQUIRED.
5. INSTALLATION OF LIP CURBS AND THEIR EXTENTS TO BE DETERMINED BY THE CONTRACT ADMINISTRATOR.
6. LIGHT STANDARDS, HYDRO POLES AND ANCHORS MAY REQUIRE TEMPORARY SUPPORT/REMOVAL OR REPLACEMENT AT THE CONTRACTOR'S EXPENSE.
7. ISOLATE ALL POLES, BASES AND PILES WITHIN ALLEY RIGHT OF WAY (SD-228C).
8. AVOID DAMAGE TO EXISTING TREES WITHIN THE LIMITS OF CONSTRUCTION.
9. CITY OF WINNIPEG SURVEY MONUMENTS EXIST ON THIS SITE. CONTRACTOR TO CONTACT THE CITY OF WINNIPEG GEOMATICS BRANCH 5 WORKING DAYS IN ADVANCE OF CONSTRUCTION TO COORDINATE MONUMENT PROTECTION SERVICES (204-918-1360).
10. ALLEY TO BE CONSTRUCTED IN PHASES AS SHOWN.
11. ALL EXCAVATIONS WITHIN 1.0m OF ANY NATURAL GAS MAIN MUST BE COMPLETED BY HAND OR HYDRO EXCAVATION.

0 2.0 4.0 6.0 8.0m

SCALE: 1:100m METRIC A1

1:200m METRIC A3

0 200 400 600 800mm

SCALE: 1:10m METRIC A1

1:20m METRIC A3

0 1.0 2.0 3.0 4.0m

SCALE: 1:50m METRIC A1

1:100m METRIC A3

0 5.0 10.0 15.0 20.0m

SCALE: 1:250m METRIC A1

1:500m METRIC A3

METRIC

WHOLE NUMBERS INDICATE MILLIMETRES
DECIMALIZED NUMBERS INDICATE METRES

PROPERTY LIMITS DELINEATION

WARNING

NOTIFY THE GAS COMPANY OF THE PROPOSED LOCATION OF EXCAVATION. TAKE PRECAUTION TO AVOID DAMAGE TO GAS COMPANY INSTALLATIONS. SEE PROVINCIAL REGULATION 210/72 FOR DETAILS.

DELINEATION OF PROPERTY LIMITS AS SHOWN ON THIS DWG DOES NOT REPRESENT A "LEGAL SURVEY". KGS GROUP MAKES NO REPRESENTATION OR WARRANTY AS TO THE ACCURACY OF PROPERTY LIMITS DELINEATED ON THIS DWG, NOR ON THE DIMENSIONAL ACCURACY OF DWG FEATURES RELATIVE TO THOSE PROPERTY LIMITS.

APEGN
Certificate of Authorization
KGS Group
No. 245

ENGINEER'S SEAL
PROVINCE OF MANITOBA
M.C. ROWBOTHAM
22679
MARCH 9, 2015
REGISTERED PROFESSIONAL ENGINEER

Winnipeg

THE CITY OF WINNIPEG
PUBLIC WORKS DEPARTMENT
TRANSPORTATION ENGINEERING DIVISION

PROJECT TITLE
2015 ALLEY RENEWAL PROGRAM
CONTRACT 2
WELLINGTON CR/RUSKIN RW
PALK RD TO GROSVENOR AVE

SHEET OF
06 15
COMPUTER FILE NAME
14-0107-031_Contract 2
CITY DRAWING NUMBER
C206

LOCATION APPROVED UNDERGROUND STRUCTURES

SUPV. U/G STRUCTURES COMMITTEE DATE

NOTE:
LOCATION OF UNDERGROUND STRUCTURES AS SHOWN ARE BASED ON THE BEST INFORMATION AVAILABLE BUT NO GUARANTEE IS GIVEN THAT ALL EXISTING UTILITIES ARE SHOWN OR THAT THE GIVEN LOCATIONS ARE EXACT. CONFIRMATION OF EXISTENCE AND EXACT LOCATION OF ALL SERVICES MUST BE OBTAINED FROM THE INDIVIDUAL UTILITIES BEFORE PROCEEDING WITH CONSTRUCTION.

B.M. 52-018 ELEV. 230.634	N.W. Cor. Wellington Cres. & Kingsway, Brass plug in 4.6 m Conc. pile, 2.6 m S. of N.L. Kingsway & 0.6 m W. of W.L. Wellington Cres.
DESIGNED BY GES	CHECKED BY RBO
DRAWN BY GES	APPROVED BY CL
HOR. SCALE: 1:250 VERTICAL: 1:50	RELEASED FOR CONSTRUCTION: DATE
NO. REVISIONS	DATE BY

KGS GROUP
CONSULTING ENGINEERS

CONSULTANT DRAWING NO.
14-0107-031_C206