

NOTE: CHAINAGES SHOWN ARE ALONG  
E. R. OF ST JAMES STREET




ST JAMES STREET


SILVER AVE

MAROONS ROAD

MATCHLINE 8+30.000  
SEE DWG D-13408

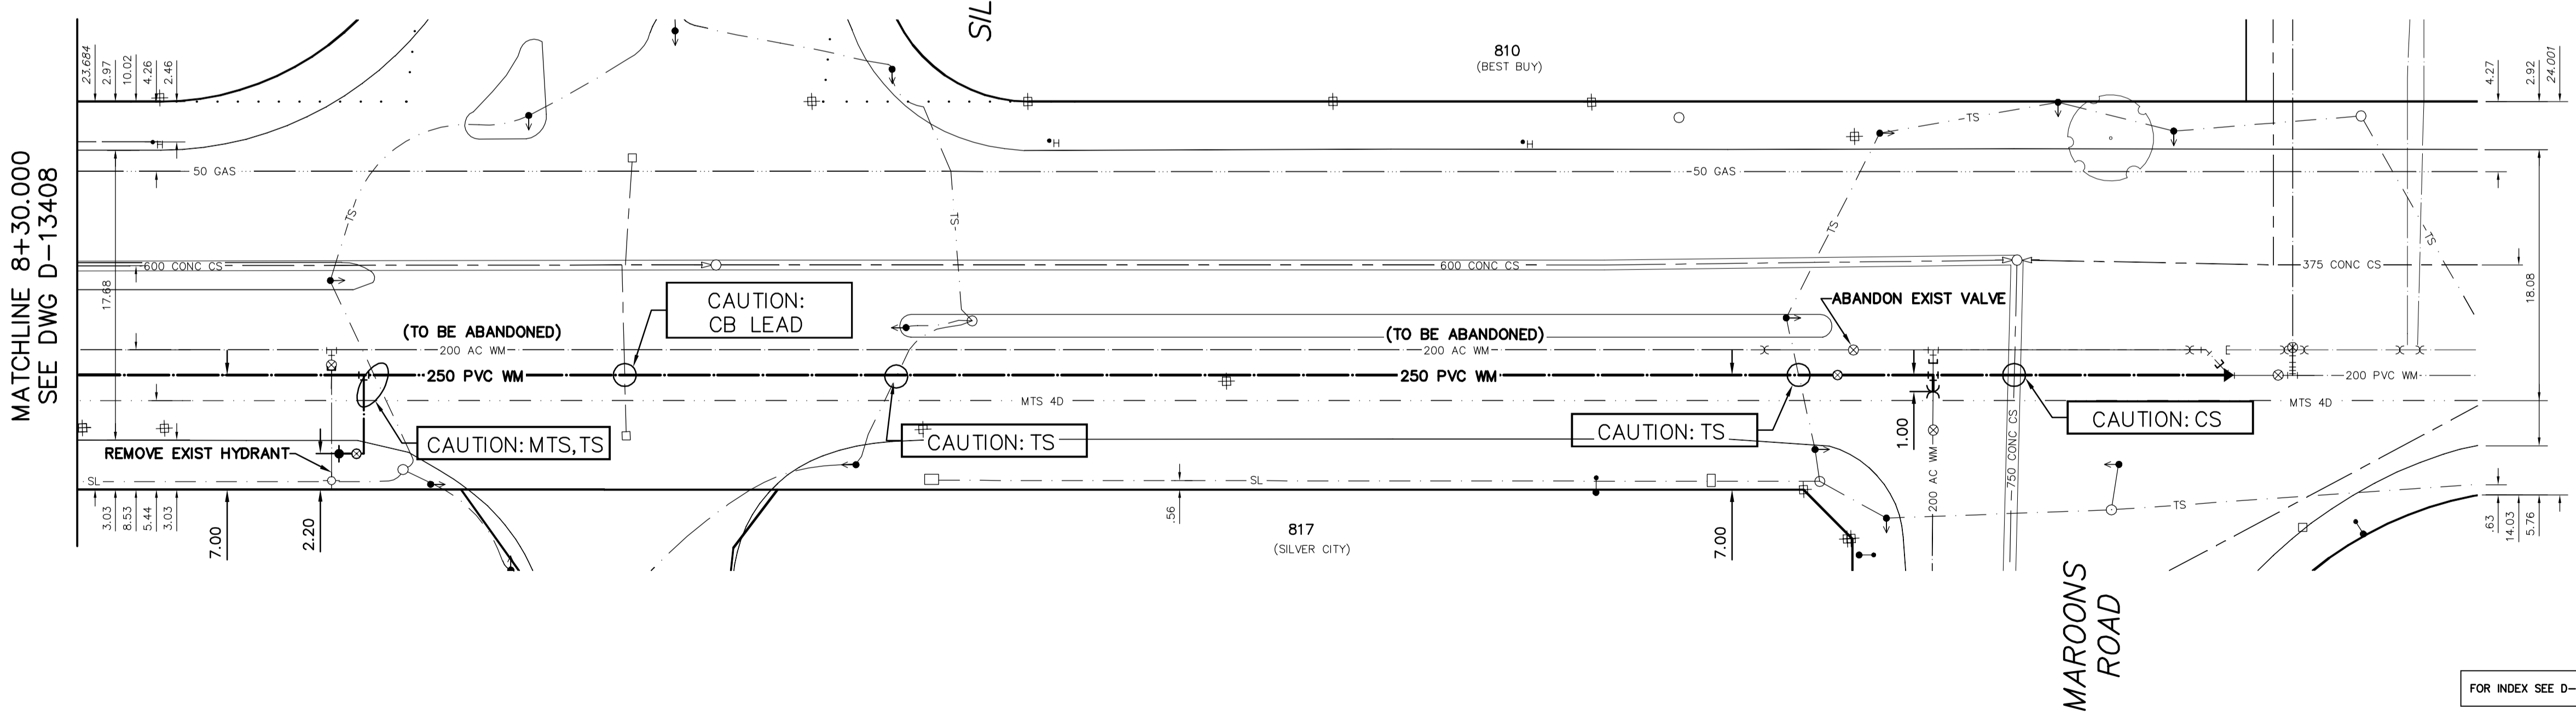

FOR INDEX SEE D-13403  
FOR WATER SERVICE TABLE SEE DWG D-13408  
VALVES COUNTER-CLOCKWISE TO CLOSE (RED OPERATING NUT)

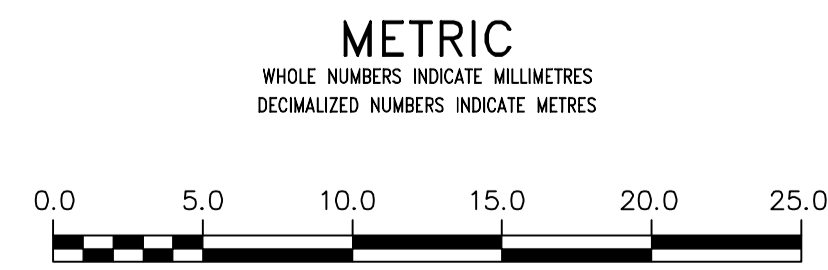

<p><b>WARNING</b></p> <p>IF POWER EQUIPMENT OR EXPLOSIVES ARE TO BE USED FOR EXCAVATION ON THIS PROJECT THE CONTRACTOR MUST:</p> <ol style="list-style-type: none"> <li>NOTIFY THE GAS COMPANY OF THE PROPOSED LOCATION OF EXCAVATION.</li> <li>TAKE PRECAUTION TO AVOID DAMAGE TO GAS COMPANY INSTALLATIONS.</li> </ol> <p>SEE PROVINCIAL REGULATION 21072 FOR DETAILS</p>	<p><b>LOCATION APPROVED UNDERGROUND STRUCTURES</b></p> <p>SUPV. U/G STRUCTURES COMMITTEE DATE</p> <p>NOTE: LOCATION OF UNDERGROUND STRUCTURES AS SHOWN ARE BASED ON THE BEST INFORMATION AVAILABLE BUT NO GUARANTEE IS GIVEN THAT ALL EXISTING UTILITIES ARE SHOWN OR THAT THE GIVEN LOCATIONS ARE EXACT. CONFIRMATION OF EXISTENCE AND EXACT LOCATION OF ALL SERVICES MUST BE OBTAINED FROM THE INDIVIDUAL UTILITIES BEFORE PROCEEDING WITH CONSTRUCTION.</p>	<p>B.M. ELEV.</p> <p>CONSTRUCTION COMPLETION DATE: YYYY MM DD</p>		<p>ENGINEER'S SEAL</p> <p>ORIGINAL SIGNED BY S.J.R. COURNOYER 15/05/13</p> <p>CONSULTANT DRAWING NUMBER</p>		<p><b>THE CITY OF WINNIPEG</b></p> <p>WATER AND WASTE DEPARTMENT ENGINEERING DIVISION</p> <p>2015 WATERMAIN RENEWALS</p> <p>ST JAMES STREET 109 S OF MAROONS ROAD (S R) TO MAROONS ROAD</p> <p>SHEET 7 OF 7 CITY DRAWING NUMBER D-13409</p>
		<p>DESIGNED BY LKC</p> <p>DRAWN BY RS</p> <p>SCALE: HORIZONTAL 1:250 VERTICAL 1:50</p> <p>DATE 2015 05 13</p> <p>PLT DATE: 2015 05 13</p>	<p>CHECKED BY SC</p> <p>APPROVED BY KZ</p> <p>RELEASED FOR CONSTRUCTION</p> <p>DATE</p>	<p>NO.</p> <p>REVISIONS</p> <p>DATE</p> <p>BY</p>	<p>FOR INDEX SEE D-13403</p> <p>FOR WATER SERVICE TABLE SEE DWG D-13408</p> <p>VALVES COUNTER-CLOCKWISE TO CLOSE (RED OPERATING NUT)</p>	