

**PRELIMINARY**  
NOT TO BE USED FOR CONSTRUCTION

- CONSTRUCTION NOTES**
- 1) CURB REPLACEMENT AS DIRECTED BY THE CONTRACT ADMINISTRATOR.
  - 2) ALL STREET RADIUS CURB UNDER 15M RADIUS SHALL BE REPLACED AS MODIFIED OR AS DIRECTED BY THE CONTRACT ADMINISTRATOR.
  - 3) PAVEMENT REPAIRS SHOWN ARE ONLY A REPRESENTATIVE SAMPLE OF THE TENDERED QUANTITIES.
  - 4) ASPHALT TIE-INS ON APPROACHES TO BE DETERMINED IN THE FIELD BY THE CONTRACT ADMINISTRATOR.
  - 5) ALL BULLNOSES TO HAVE SLOPED FACE.

**WARNING**

IF POWER EQUIPMENT OR EXPLOSIVES ARE TO BE USED FOR EXCAVATION ON THIS PROJECT THE CONTRACTOR MUST:

- 1) OBTAIN CLEARANCE FROM THE GAS UTILITY PRIOR TO EXCAVATION.
- 2) TAKE PRECAUTION TO AVOID DAMAGE TO GAS UTILITY INSTALLATIONS.

SEE PROVINCIAL REGULATION 210/72 FOR DETAILS

**METRIC**  
WHOLE NUMBERS INDICATE MILLIMETRES  
DECIMALIZED NUMBERS INDICATE METRES

BID OPPORTUNITY NO. 2-2015

⊕	HYDRANT	◆	---	LDS/WWS	---	---	SOUTHBOUND GUTTER	---
⊙	VALVE	●	---	WATERMAIN	---	---	SOUTHBOUND MEDIAN	---
⊚	CURB STOP	⊚	---	GAS	---	---	S/B PROPERTY LINE	---
▬	CONCRETE SIDEWALK	▬	---	TRAFFIC SIGNALS	---	---		---
○	O.L.S.	●	---	CONCRETE	---	---		---
○	MANHOLE	●	---	CURB RENEWAL	---	---		---
□	CATCH BASIN	■	231.000	ELEVATIONS	[231.000]	---		---
△	CURB INLET	▲	---	PROPERTY LINE	---	---		---
○	PEDESTRIAN CROSSING SIGNAL	⊕	---	SURVEY BAR	---	---		---
☆	HYDRO POLE	◆	---	ASPHALT	---	---		---
○	TRAFFIC SIGNAL POLE	◆	---	RAMP CURB	---	---		---
---	EXISTING	---	---	LEGEND - PLAN	---	---	LEGEND - PROFILE	---
---	---	---	---	PROPOSED	---	---	PROPOSED	---

**LOCATION APPROVED UNDERGROUND STRUCTURES**

NO. DATE

NOTE:  
LOCATION OF UNDERGROUND STRUCTURES AS SHOWN ARE BASED ON THE BEST INFORMATION AVAILABLE. BUT NO GUARANTEE IS GIVEN THAT ALL EXISTING UTILITIES ARE SHOWN OR THAT THE GIVEN LOCATIONS ARE EXACT. CONFIRMATION OF EXISTENCE AND EXACT LOCATION OF ALL SERVICES MUST BE OBTAINED FROM THE INDIVIDUAL UTILITIES BEFORE PROCEEDING WITH CONSTRUCTION.

B.M. 10 @ S/E CORN. OF PEMBINA HWY & KILLARNEY AVE. ELEV. 231.834


NO.	REVISIONS	DATE	BY
2.	SUBMIT FOR ENGINEERS REVIEW	15/02/06	E.H.
1.	SUBMIT FOR PLAN APPROVAL	14/12/05	E.H.

**ENGINEERING DIVISION  
TECHNOLOGY SERVICES BRANCH  
106 - 1155 PACIFIC AVE**

DESIGNED BY: E.H.  
CHECKED BY: D.T./ A.P.

DRAWN BY: E.H.  
APPROVED BY:

HOR. SCALE: 1 : 250  
VERTICAL: 1 : 10  
DATE: 2015/03/10

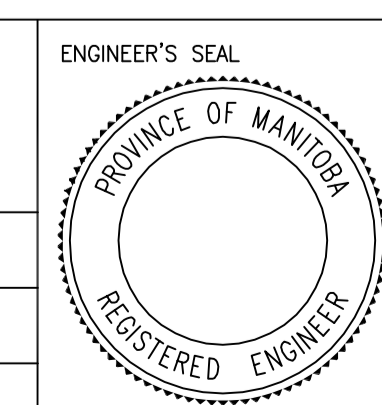

**THE CITY OF WINNIPEG  
PUBLIC WORKS DEPARTMENT**

**PEMBINA HIGHWAY**  
REHABILITATION / ACTIVE TRANSPORTATION CORRIDOR  
AND ASSOCIATED WORKS  
FROM STA. 5+00 TO STA. 6+50

CITY DRAWING NUMBER: P-3462-04  
SHEET 4 OF 10  
4