


WATER SERVICE INFORMATION

ADDRESS	SIZE (mm)	SIZE (mm)	SHORT & LONG MEASUREMENT	CORP. LOCATION	REMARKS
(STREET)	(MATERIAL)	(PROP.)			
185 MARSHALL CR	20	-	0.2>NNL HSE	1.6 S OF S/C	-
1201 CLARENCE AVE	CU	-	13.94>NNL CLARENCE	-	SERVICED OFF MARSHALL CR
RESIDENTIAL	-	-	-	-	-
1191 CLARENCE AVE	-	-	1.4 EWL HSE	-	SERVICED OFF MARSHALL CR
RESIDENTIAL	-	-	19.75 EEL MARSHALL BY	OPP S/C	RECONNECT SERVICE
1187 CLARENCE AVE	-	-	2.4 WEL HSE	-	-
RESIDENTIAL	-	-	45.33 EEL MARSHALL BY	0.2 E OF S/C	RECONNECT SERVICE
1185 CLARENCE AVE	-	-	4.5 WEL HSE	-	-
RESIDENTIAL	CU	-	56.27 EEL MARSHALL BY	OPP S/C	RECONNECT SERVICE
1183 CLARENCE AVE	-	-	4.4 WEL HSE	-	-
RESIDENTIAL	CU	20	72.91 EEL MARSHALL BY	0.5 E OF S/C	RECONNECT SERVICE
1181 CLARENCE AVE	-	-	5.1 EWL HSE	-	-
RESIDENTIAL	CU	20	89.14 EEL MARSHALL BY	OPP S/C	RECONNECT SERVICE
1200 CLARENCE AVE	-	-	3.2 WEL HSE	-	-
RESIDENTIAL	CU	20	24.56 WEL MARSHALL BY	0.3 E OF S/C	OUTSIDE LIMITS
1198 CLARENCE AVE	-	-	2.5 EWL HSE	-	-
RESIDENTIAL	-	-	5.80 EEL MARSHALL BY	-	OUTSIDE LIMITS
1194 CLARENCE AVE	-	-	2.8 WEL HSE	-	-
RESIDENTIAL	CU	20	28.56 EEL MARSHALL BY	0.2 E OF S/C	RECONNECT SERVICE
1190 CLARENCE AVE	-	-	5.1 WEL HSE	-	-
RESIDENTIAL	-	-	44.30 EEL MARSHALL BY	1.2 W OF S/C	RECONNECT SERVICE
1186 CLARENCE AVE	-	-	4.5 WEL HSE	-	-
RESIDENTIAL	CU	20	60.91 EEL MARSHALL BY	OPP S/C	RECONNECT SERVICE
1182 CLARENCE AVE	-	-	8.4 WEL HSE	-	-
RESIDENTIAL	CU	20	75.18 EEL MARSHALL BY	0.9 E OF S/C	RECONNECT SERVICE
1179 CLARENCE AVE	-	-	1.1 WEL HSE	-	-
RESIDENTIAL	-	-	115.03 EEL MARSHALL BY	0.1 E OF S/C	RECONNECT SERVICE
1169 CLARENCE AVE	-	-	2.0 WEL HSE	-	-
RESIDENTIAL	CU	20	137.81 EEL MARSHALL BY	1.8 E OF S/C	RECONNECT SERVICE
1157 CLARENCE AVE	-	-	6.9 EWL HSE	-	-
RESIDENTIAL	-	-	186.00 EEL MARSHALL BY	5.0 W OF S/C	RECONNECT SERVICE
1147 CLARENCE AVE	-	-	3.6 EWL HSE	-	-
RESIDENTIAL	CU	20	209.10 EEL MARSHALL BY	0.1 E OF S/C	RECONNECT SERVICE
1178 CLARENCE AVE	-	-	1.1 EEL HSE	-	-
RESIDENTIAL	-	-	100.10 EEL MARSHALL BY	0.4 W OF S/C	RECONNECT SERVICE
1174 CLARENCE AVE	-	-	9.4 WEL HSE	-	-
RESIDENTIAL	-	-	103.90 EEL MARSHALL BY	OPP S/C	RECONNECT SERVICE
1170 CLARENCE AVE	-	-	5.4 WEL HSE	-	-
RESIDENTIAL	-	-	121.72 EEL MARSHALL BY	0.8 E OF S/C	RECONNECT SERVICE
1166 CLARENCE AVE	-	-	2.0 EEL HSE	-	-
RESIDENTIAL	CU	20	149.61 EEL MARSHALL BY	4.1 W OF S/C	RECONNECT SERVICE
1162 CLARENCE AVE	-	-	1.6 EEL HSE	-	-
RESIDENTIAL	-	-	164.89 EEL MARSHALL BY	1.1 E OF S/C	RECONNECT SERVICE
1158 CLARENCE AVE	-	-	2.8 WEL HSE	-	-
RESIDENTIAL	CU	20	178.06 EEL MARSHALL BY	1.1 E OF S/C	RECONNECT SERVICE
1154 CLARENCE AVE	-	-	0.7 WEL HSE	-	-
RESIDENTIAL	CU	20	185.31 EEL MARSHALL BY	3.4 W OF S/C	RECONNECT SERVICE
1150 CLARENCE AVE	-	-	10.4 EWL HSE	-	-
RESIDENTIAL	-	-	212.30 EEL MARSHALL BY	1.2 W OF S/C	RECONNECT SERVICE
1143 CLARENCE AVE	-	-	4.4 EEL HSE	-	-
RESIDENTIAL	-	-	54.83 WEL MARSHALL BY	OPP S/C	RECONNECT SERVICE
1137 CLARENCE AVE	-	-	4.8 EWL HSE	-	-
RESIDENTIAL	CU	20	43.32 WEL MARSHALL BY	4.4 E OF S/C	RECONNECT SERVICE
1132 CLARENCE AVE	-	-	11.92 WEL MARSHALL BY	OPP S/C	RECONNECT SERVICE
1125 CLARENCE AVE	-	-	10.8 WEL HSE	-	-
RESIDENTIAL	-	-	1.00 EWL MARSHALL BY	-	RECONNECT SERVICE
1119 CLARENCE AVE	-	-	7.2 EWL HSE	-	-
RESIDENTIAL	-	-	30.25 EWL MARSHALL BY	1.8 E OF S/C	RECONNECT SERVICE
1140 CLARENCE AVE	-	-	0.3 EEL HSE	-	-
RESIDENTIAL	-	-	72.74 WEL MARSHALL BY	0.3 E OF S/C	RENEW TO R/W/20 CU
1142 CLARENCE AVE	-	-	7.3 EWL HSE	-	-
RESIDENTIAL	-	-	61.59 WEL MARSHALL BY	1.1 E OF S/C	RECONNECT SERVICE
1132 CLARENCE AVE	-	-	12.8 EWL HSE	-	-
RESIDENTIAL	-	-	29.52 WEL MARSHALL BY	1.5 E OF S/C	RECONNECT SERVICE
1126 CLARENCE AVE	-	-	7.5 WEL HSE	-	-
RESIDENTIAL	-	-	15.27 WEL MARSHALL BY	0.3 E OF S/C	RECONNECT SERVICE
1116 CLARENCE AVE	-	-	2.2 EWL HSE	-	-
RESIDENTIAL	CU	20	3.14 EEL MARSHALL BY	1.2 E OF S/C	RECONNECT SERVICE
1115 CLARENCE AVE	-	-	OPP EL HSE	-	-
RESIDENTIAL	CU	20	43.33 EEL MARSHALL BY	0.7 W OF S/C	RECONNECT SERVICE
1108 CLARENCE AVE	-	-	9.60 EWL HSE	-	-
RESIDENTIAL	CU	20	29.65 EEL MARSHALL BY	1.5 W OF S/C	RECONNECT SERVICE
1107 CLARENCE AVE	-	-	4.98 EWL HSE	-	-
RESIDENTIAL	CU	20	29.59 EEL MARSHALL BY	4.0 W OF S/C	RECONNECT SERVICE
1106 CLARENCE AVE	-	-	6.30 WEL HSE	-	-
RESIDENTIAL	-	-	82.02 EEL MARSHALL BY	1.5 W OF S/C	RECONNECT SERVICE

*SERVICES TO BE RENEWED TO R. ALL OTHERS TO BE RECONNECTED

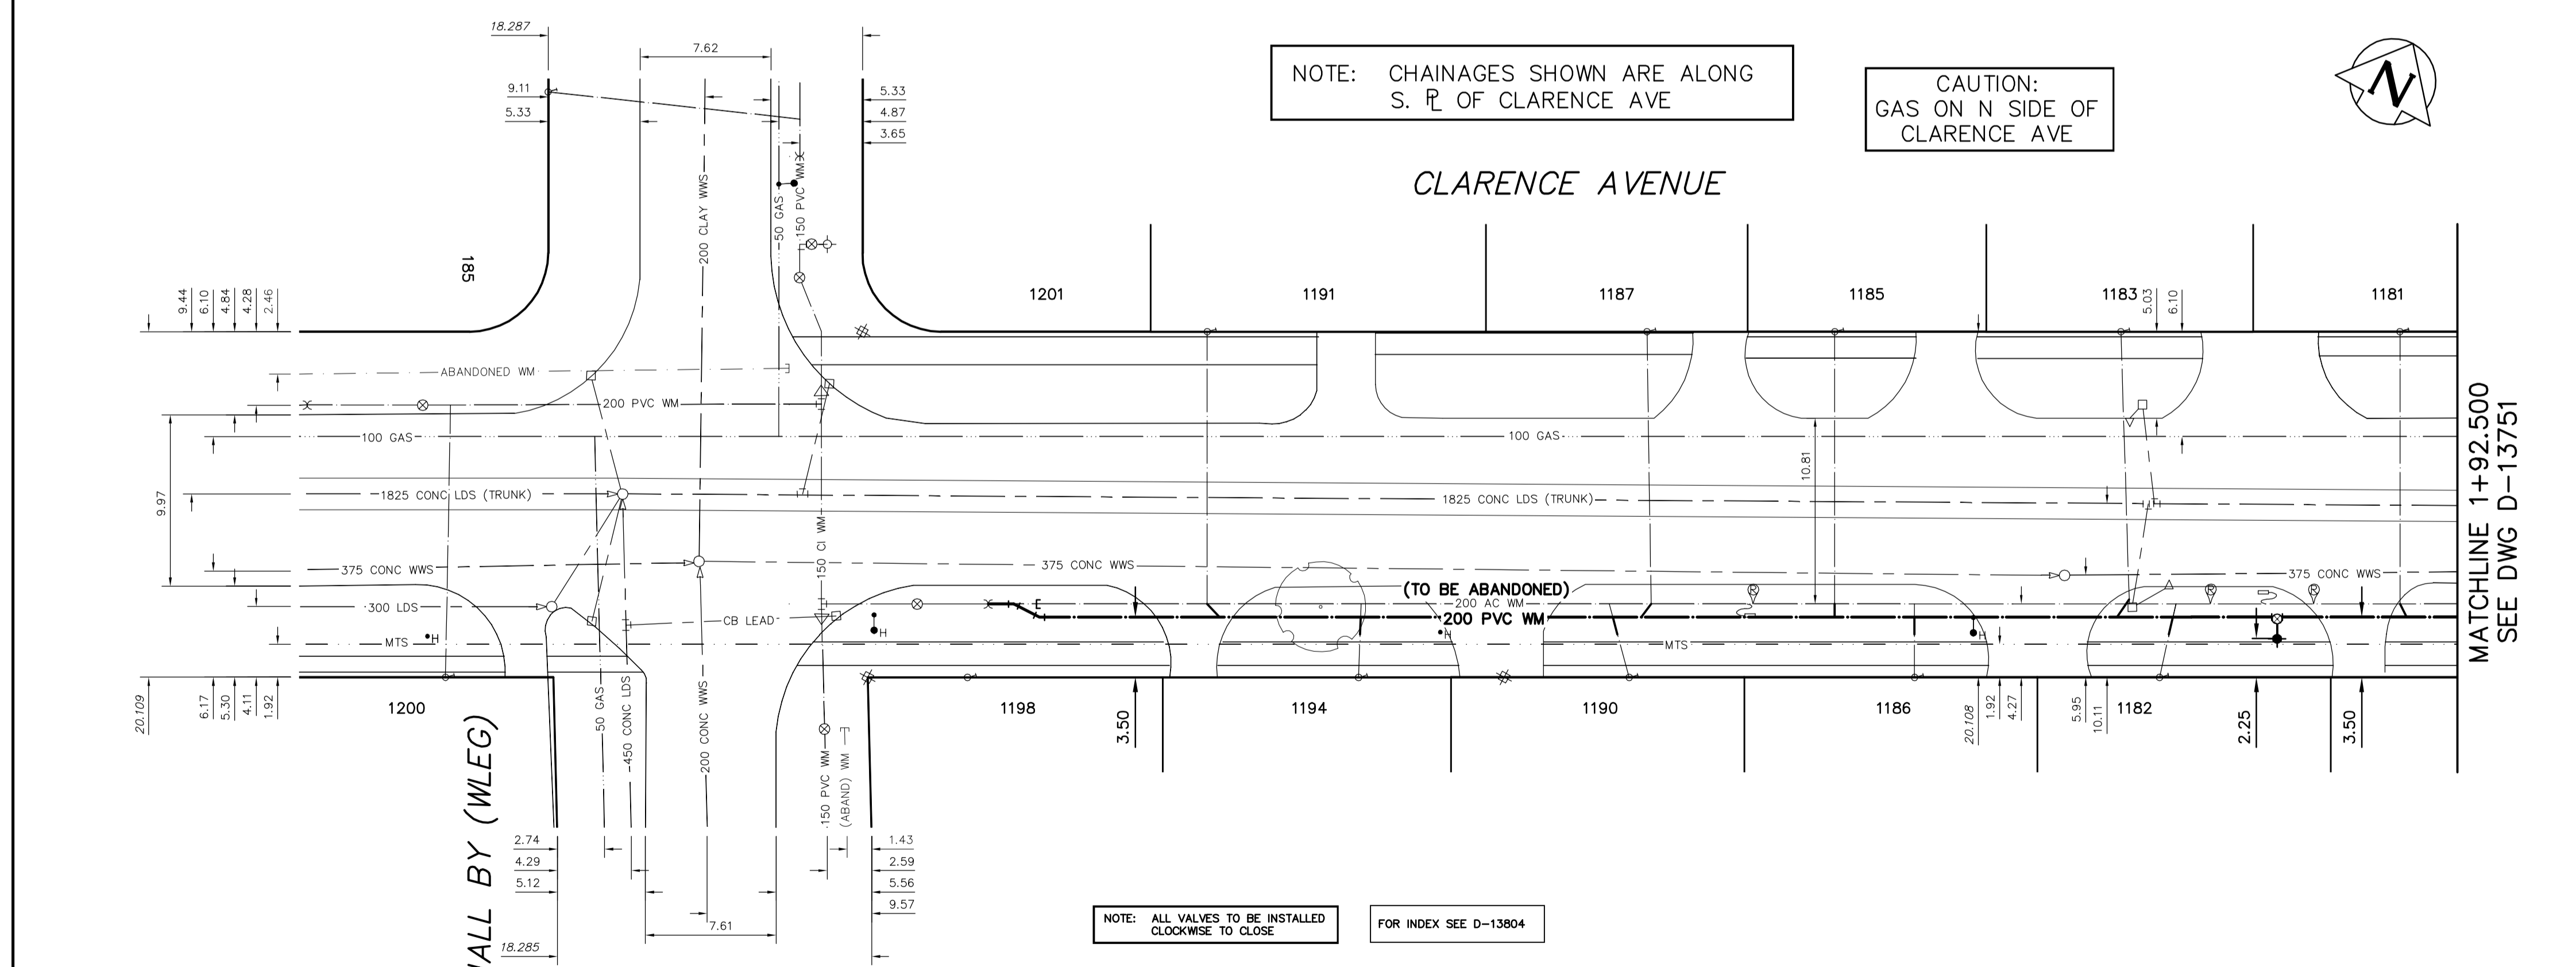

WARNING

IF POWER EQUIPMENT OR EXPLOSIVES ARE TO BE USED FOR EXCAVATION ON THIS PROJECT THE CONTRACTOR MUST:

- 1) NOTIFY THE GAS COMPANY OF THE PROPOSED LOCATION OF EXCAVATION.
- 2) TAKE PRECAUTION TO AVOID DAMAGE TO GAS COMPANY INSTALLATIONS.

SEE PROVINCIAL REGULATION 21072 FOR DETAILS

LOCATION APPROVED UNDERGROUND STRUCTURES

SUPV. U/G STRUCTURES COMMITTEE DATE

NOTE: LOCATION OF UNDERGROUND STRUCTURES AS SHOWN ARE BASED ON THE BEST INFORMATION AVAILABLE BUT NO GUARANTEE IS GIVEN THAT ALL EXISTING UTILITIES ARE SHOWN OR THAT THE GIVEN LOCATIONS ARE EXACT. CONFIRMATION OF EXISTENCE AND EXACT LOCATION OF ALL SERVICES MUST BE OBTAINED FROM THE INDIVIDUAL UTILITIES BEFORE PROCEEDING WITH CONSTRUCTION.

B.M. ELEV. _____

CONSTRUCTION COMPLETION DATE: YYYY MM DD

DESIGNED BY	TS	CHECKED BY	SC
DRAWN BY	RS/MA	APPROVED BY	KZ
SCALE:	HORIZONTAL 1:250	RELEASED FOR CONSTRUCTION	
	VERTICAL 1:50	DATE	
DATE	2015 03 13	DATE	
NO.	REVISIONS	DATE	BY

PLOT DATE: 2015 03 13

ENGINEER'S SEAL

ORIGINAL SIGNED BY S.J.R. COURNOYER 15/03/13

CONSULTANT DRAWING NUMBER

THE CITY OF WINNIPEG

WATER AND WASTE DEPARTMENT

ENGINEERING DIVISION

2015 WATERMAIN RENEWALS

CLARENCE AVENUE

MARSHALL BAY (E R) TO

94 E OF MARSHALL BAY (E R)

SHEET 3 OF 10

CITY DRAWING NUMBER D-13750

FILE PATH: R:\DRAWINGS\WATER\RENEWAL\2015 RENEWAL\CONTRACT 3\ FILE NAME: CLARENCE.dwg

METRIC

WHOLE NUMBERS INDICATE MILLIMETRES

DECIMALIZED NUMBERS INDICATE METRES

0.0 5.0 10.0 15.0 20.0 25.0