


NOTE: CHAINAGES SHOWN ARE ALONG S. R. OF CLARENCE AVE

FOR CONTINUATION SEE DWG D-13749

CAUTION: GAS ON N SIDE OF CLARENCE AVE

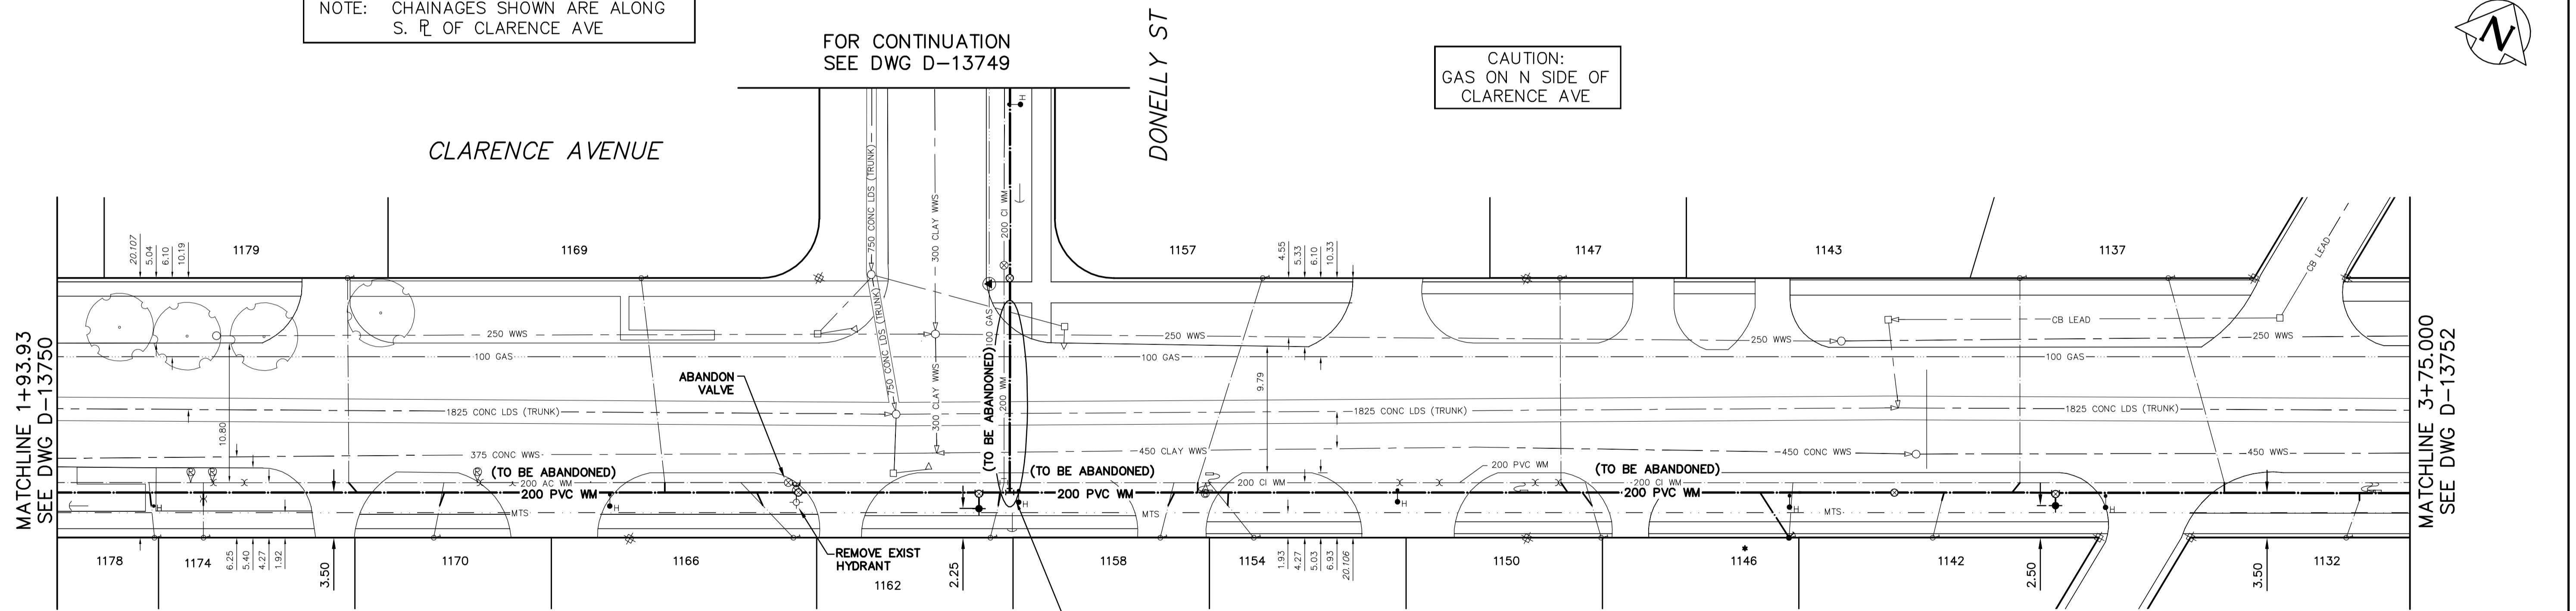


FOR SERVICE INFORMATION SEE DWG D-13750

CAUTION: LDS, GAS, WWS CB LEAD

FOR INDEX SEE D-13804

NOTE: ALL VALVES TO BE INSTALLED CLOCKWISE TO CLOSE

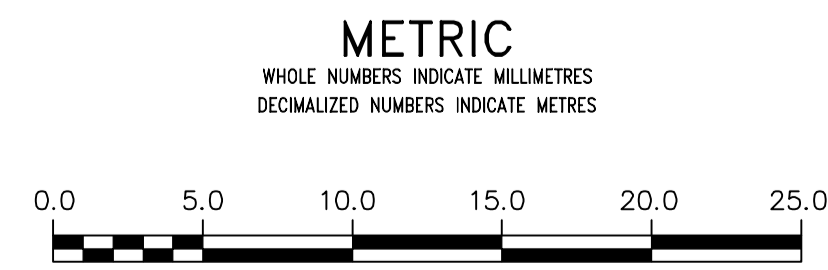

<p><b>WARNING</b></p> <p>IF POWER EQUIPMENT OR EXPLOSIVES ARE TO BE USED FOR EXCAVATION ON THIS PROJECT THE CONTRACTOR MUST:</p> <ol style="list-style-type: none"> <li>1) NOTIFY THE GAS COMPANY OF THE PROPOSED LOCATION OF EXCAVATION.</li> <li>2) TAKE PRECAUTION TO AVOID DAMAGE TO GAS COMPANY INSTALLATIONS.</li> </ol> <p>SEE PROVINCIAL REGULATION 21072 FOR DETAILS</p>	<p>LOCATION APPROVED UNDERGROUND STRUCTURES</p> <p>SUPV. U/G STRUCTURES COMMITTEE DATE</p> <p>NOTE: LOCATION OF UNDERGROUND STRUCTURES AS SHOWN ARE BASED ON THE BEST INFORMATION AVAILABLE BUT NO GUARANTEE IS GIVEN THAT ALL EXISTING UTILITIES ARE SHOWN OR THAT THE GIVEN LOCATIONS ARE EXACT. CONFIRMATION OF EXISTENCE AND EXACT LOCATION OF ALL SERVICES MUST BE OBTAINED FROM THE INDIVIDUAL UTILITIES BEFORE PROCEEDING WITH CONSTRUCTION.</p>	<p>B.M. ELEV.</p> <p>CONSTRUCTION COMPLETION DATE: YYYY MM DD</p>	<p>DESIGNED BY TS</p> <p>CHECKED BY SC</p>		<p>ENGINEER'S SEAL</p> <p>ORIGINAL SIGNED BY S.J.R. COUNROYER 15/03/13</p>	<p><b>THE CITY OF WINNIPEG</b></p> <p>WATER AND WASTE DEPARTMENT</p> <p>ENGINEERING DIVISION</p> <p>2015 WATERMAIN RENEWALS</p> <p>CLARENCE AVENUE</p> <p>94 E OF MARSHALL BAY (E R)</p> <p>275 E OF MARSHALL BAY (W R)</p>	<p>SHEET 4 OF 10</p> <p>CITY DRAWING NUMBER</p> <p>D-13751</p>
			<p>SCALE: HORIZONTAL 1:250</p> <p>VERTICAL 1:50</p> <p>DATE 2015 03 13</p> <p>PLOT DATE: 2015 03 13</p>				