


WATER SERVICE INFORMATION

ADDRESS	SIZE (mm) MATERIAL	SIZE (mm) MATERIAL (PROP.)	SHORT & LONG MEASUREMENT	CORP. LOCATION	REMARKS
3297 PORTAGE AV	25	25	26.1 S NL BLDG		RECONNECT SERVICE
COMMERCIAL	CU	CU	10.43>NNL PORTAGE AV	0.1 S OF S/C	SERVICE OFF PARKHILL
3297 PORTAGE AV	150	150	18.0 S NL BLDG		RECONNECT SERVICE
SPRINKLER	-	-	18.62>NNL PORTAGE AV	OPP VALVE	SERVICE OFF PARKHILL
614 PARKHILL ST	20	20	5.4 S NL HSE		RECONNECT SERVICE
RESIDENTIAL	CU	CU	52.40>NNL PORTAGE AV	1.9 S OF S/C	RECONNECT SERVICE
620 PARKHILL ST	-	20	0.1 S NL HSE		RECONNECT SERVICE
RESIDENTIAL	-	CU	72.94>NNL PORTAGE AV		RECONNECT SERVICE
624 PARKHILL ST	20	20	3.2 S NL HSE		RECONNECT SERVICE
RESIDENTIAL	CU	CU	85.12>NNL PORTAGE AV	0.9 S OF S/C	RECONNECT SERVICE
615 PARKHILL ST	-	20	1.3 N NL HSE		RECONNECT SERVICE
RESIDENTIAL	-	CU	52.11>NNL PORTAGE AV		RECONNECT SERVICE
619 PARKHILL ST	20	20	6.6 S NL HSE		RECONNECT SERVICE
RESIDENTIAL	CU	CU	61.02>NNL PORTAGE AV	1.4 N OF S/C	RECONNECT SERVICE
623 PARKHILL ST	20	20	8.5 S NL HSE		RECONNECT SERVICE
RESIDENTIAL	-	CU	76.92>NNL PORTAGE AV		RECONNECT SERVICE

*SERVICES TO BE RENEWED TO R. ALL OTHERS TO BE RECONNECTED

FOR INDEX SEE D-13804

NOTE: ALL VALVES TO BE INSTALLED COUNTER-CLOCKWISE TO CLOSE

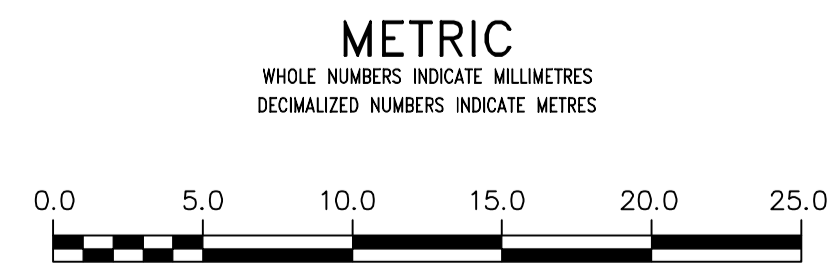

<p>WARNING</p> <p>IF POWER EQUIPMENT OR EXPLOSIVES ARE TO BE USED FOR EXCAVATION ON THIS PROJECT THE CONTRACTOR MUST:</p> <ol style="list-style-type: none"> 1) NOTIFY THE GAS COMPANY OF THE PROPOSED LOCATION OF EXCAVATION. 2) TAKE PRECAUTION TO AVOID DAMAGE TO GAS COMPANY INSTALLATIONS. <p>SEE PROVINCIAL REGULATION 21072 FOR DETAILS</p>	<p>LOCATION APPROVED UNDERGROUND STRUCTURES</p> <p>SUPV. U/G STRUCTURES COMMITTEE DATE</p> <p>NOTE: LOCATION OF UNDERGROUND STRUCTURES AS SHOWN ARE BASED ON THE BEST INFORMATION AVAILABLE BUT NO GUARANTEE IS GIVEN THAT ALL EXISTING UTILITIES ARE SHOWN OR THAT THE GIVEN LOCATIONS ARE EXACT. CONFIRMATION OF EXISTENCE AND EXACT LOCATION OF ALL SERVICES MUST BE OBTAINED FROM THE INDIVIDUAL UTILITIES BEFORE PROCEEDING WITH CONSTRUCTION.</p>	<p>B.M. ELEV.</p> <p>CONSTRUCTION COMPLETION DATE: YYYY MM DD</p>	<p>DESIGNED BY TS</p> <p>CHECKED BY SC</p> <p>DRAWN BY RS/MA</p> <p>APPROVED BY KZ</p> <p>SCALE: HORIZONTAL 1:250 VERTICAL 1:50</p> <p>DATE 2015 03 13</p> <p>DATE</p>	<p>ENGINEER'S SEAL</p> <p>ORIGINAL SIGNED BY S.J.R. COUNROYER 15/03/13</p> <p>CONSULTANT DRAWING NUMBER</p>	<p>THE CITY OF WINNIPEG</p> <p>WATER AND WASTE DEPARTMENT ENGINEERING DIVISION</p> <p>2015 WATERMAIN RENEWALS</p> <p>PARKHILL STREET PORTAGE AVENUE (N R) TO 92 N OF PORTAGE AVENUE (N R)</p>	<p>SHEET 6 OF 10</p> <p>CITY DRAWING NUMBER D-13753</p>