


NOTE: CHAINAGES SHOWN ARE ALONG N. R. OF PORTAGE AVENUE

WATER SERVICE INFORMATION

ADDRESS	SIZE (mm) MATERIAL (STREET)	SIZE (mm) MATERIAL (PROP.)	SHORT & LONG MEASUREMENT	CORP. LOCATION	REMARKS
155 TRAIL WAY	-	50	3.90 SNL BLDG	0.6 E OF S/C	SERVICED OFF PORTAGE AVE
2376 PORTAGE AVENUE	-	CU	17.100 WML TRAIL AVE	-	-
RESIDENTIAL	-	-	-	-	-
2371 PORTAGE AVENUE	38	-	11.9 EWL BLDG	2.3 W OF S/C	RECONNECT SERVICE
COMMERCIAL	CU	-	14.451 EEL DAVIDSON ST	-	-
2370 PORTAGE AVENUE	25	-	6.2 EEL GARAGE	4.3 E OF S/C	RECONNECT SERVICE
RESIDENTIAL	CU	-	16.0 EEL DAVIDSON ST	-	-
2366 PORTAGE AVENUE	150	150	3.90 SNL BLDG	OPP OF S/C	SERVICED OFF MOUNT ROYAL
COMMERCIAL	CU	CU	24.8 SSL PORTAGE	-	-
2350 PORTAGE AVENUE	38	-	5.470 SSL PORTAGE AVE	2.3 W OF S/C	RECONNECT SERVICE
COMMERCIAL	CU	-	-	-	-
2345 PORTAGE AVENUE	25	-	6.2 EEL GARAGE	4.3 E OF S/C	RECONNECT SERVICE
COMMERCIAL	CU	-	16.0 EEL DAVIDSON ST	-	-
2333 PORTAGE AVENUE	-	-	-	-	-
COMMERCIAL	-	-	-	-	-
2305 PORTAGE AVENUE	25	25	3.60 EEL BLDG	OPP OF S/C	RECONNECT SERVICE
COMMERCIAL	CU	CU	74.165 WML MOUNT ROYAL AVE	-	-
2300 PORTAGE AVENUE	100	100	23.23 EWL BLDG	2.5 E OF S/C	SERVICED OFF MOUNT ROYAL
COMMERCIAL	CU	PVC	121.083 E WL MOUNT ROYAL AVE	-	-
2300 PORTAGE AVENUE	150	150	18.7 NSL BLDG	OPP OF S/C	SERVICED OFF MOUNT ROYAL
COMMERCIAL	-	-	56.560>NNL PORTAGE AVE	-	-

* SERVICES TO BE RENEWED TO R. ALL OTHERS TO BE RECONNECTED

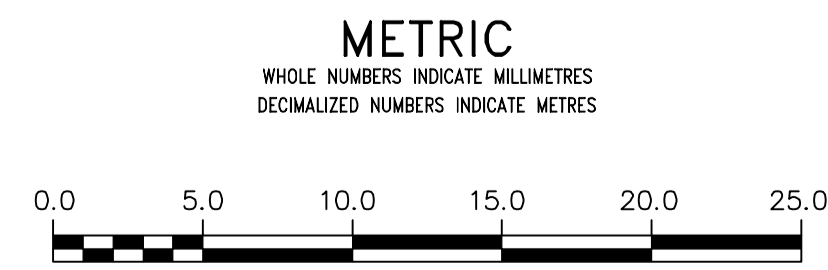

<p>WARNING</p> <p>IF POWER EQUIPMENT OR EXPLOSIVES ARE TO BE USED FOR EXCAVATION ON THIS PROJECT THE CONTRACTOR MUST:</p> <ol style="list-style-type: none"> 1) NOTIFY THE GAS COMPANY OF THE PROPOSED LOCATION OF EXCAVATION. 2) TAKE PRECAUTION TO AVOID DAMAGE TO GAS COMPANY INSTALLATIONS. <p>SEE PROVINCIAL REGULATION 21072 FOR DETAILS</p>	<p>LOCATION APPROVED UNDERGROUND STRUCTURES</p> <p>SUPV. U/G STRUCTURES COMMITTEE DATE</p> <p>NOTE: LOCATION OF UNDERGROUND STRUCTURES AS SHOWN ARE BASED ON THE BEST INFORMATION AVAILABLE BUT NO GUARANTEE IS GIVEN THAT ALL EXISTING UTILITIES ARE SHOWN OR THAT THE GIVEN LOCATIONS ARE EXACT. CONFIRMATION OF EXISTENCE AND EXACT LOCATION OF ALL SERVICES MUST BE OBTAINED FROM THE INDIVIDUAL UTILITIES BEFORE PROCEEDING WITH CONSTRUCTION.</p>	<p>B.M. ELEV.</p> <p>CONSTRUCTION COMPLETION DATE: YYYY MM DD</p>	<p>DESIGNED BY: TS</p> <p>CHECKED BY: SC</p> <p>DRAWN BY: RS/MA</p> <p>APPROVED BY: KZ</p> <p>SCALE: HORIZONTAL 1:250 VERTICAL 1:50</p> <p>DATE: 2015 03 13</p> <p>PLLOT DATE: 2015 03 13</p>	<p>ENGINEER'S SEAL</p> <p>ORIGINAL SIGNED BY S.J.R. COUNROYER 15/03/13</p> <p>CONSULTANT DRAWING NUMBER</p>	<p>THE CITY OF WINNIPEG</p> <p>WATER AND WASTE DEPARTMENT ENGINEERING DIVISION</p> <p>2015 WATERMAIN RENEWALS</p> <p>PORTAGE AVENUE</p> <p>127 E OF DAVIDSON STREET (E R) TO 238 E OF DAVIDSON STREET (E R)</p>	<p>SHEET 9 OF 10</p> <p>CITY DRAWING NUMBER D-13756</p>