


NOTE:  
These design documents are prepared solely for the use by the party with whom the design professional has entered into a contract and there are no representations of any kind made by the design professional to any party with whom the design professional has not entered into a contract.

EXISTING	LEGEND-PLAN	PROPOSED	EXISTING	LEGEND-PLAN	PROPOSED	EXISTING	LEGEND-PROFILE	PROPOSED
---	WATER MAIN	---	---	ANCHOR	---	---	---	---
---	LAND DRAINAGE SEWER	---	---	#111 CIVIC ADDRESS	---	---	---	---
---	WASTE WATER SEWER	---	---	IRON BAR	---	---	---	---
---	HYDRO	---	---	HYDRO POLE & LIGHT STANDARD	---	---	---	---
---	M.T.S.	---	---	LIGHT STANDARD	---	---	---	---
---	GAS	---	---	HYDRO POLE	---	---	---	---
---	SIGNALS	---	---	CURB RAMP	---	---	---	---
---	MANHOLE	---	---	EDGE OF SIDEWALK	---	---	---	---
---	CATCH BASIN	---	---	PROPERTY LINE	---	---	---	---
---	CURB INLET	---	---	EDGE OF ASPHALT	---	---	---	---
---	UTILITIES ADJUSTED	---	---	MODIFIED BARRIER CURB	---	---	---	---
---	PLUG	---	---	MODIFIED BARRIER CURB & GUTTER	---	---	---	---
---	HYDRANT	---	---	BARRIER CURB	---	---	---	---
---	VALVE	---	---	BARRIER CURB & GUTTER	---	---	---	---
---	CURB STOP	---	---	EDGE OF CONCRETE	---	---	---	---
---	GROUND GRADE	---	---	SIDEWALK	---	---	---	---
---	PAVEMENT GRADE	---	---	CONCRETE	---	---	---	---
---	LOT GRADE	---	---	ASPHALT	---	---	---	---

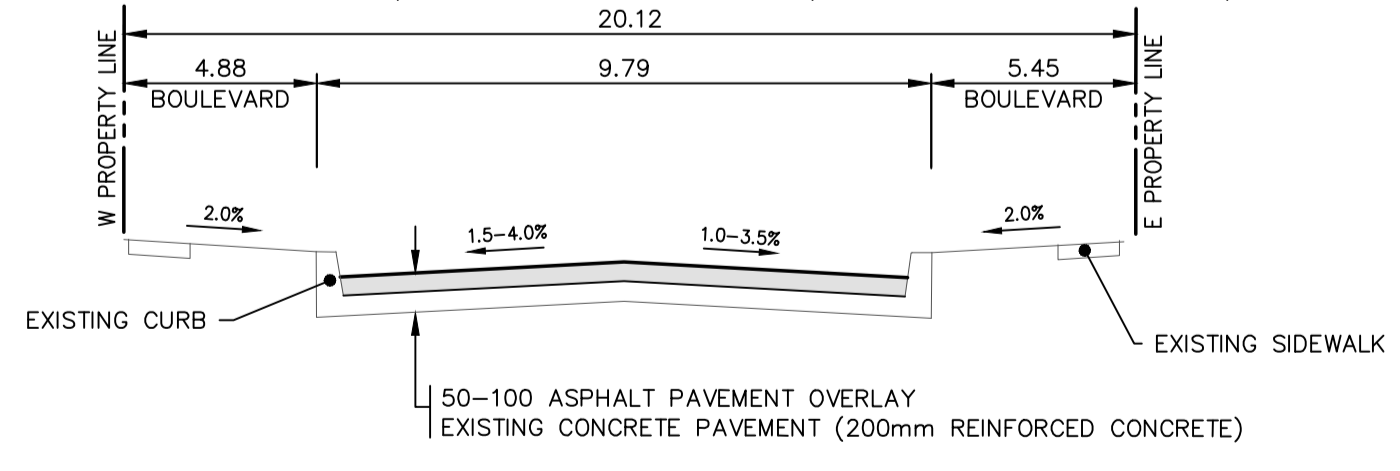

**LOCATIONS APPROVED UNDERGROUND STRUCTURES**

SIGNED BY: \_\_\_\_\_ DATE: \_\_\_\_\_

LOCATION OF UNDERGROUND STRUCTURES AS SHOWN ARE BASED ON THE BEST INFORMATION AVAILABLE BUT NO GUARANTEE IS GIVEN THAT ALL EXISTING UTILITIES ARE SHOWN OR THAT THE GIVEN LOCATIONS ARE EXACT CONFIRMATION OF EXISTENCE AND EXACT LOCATION OF ALL SERVICES MUST BE OBTAINED FROM THE INDIVIDUAL UTILITIES BEFORE PROCEEDING

NO.	REVISIONS	DATE	BY
F			
E			
D	ADDENDUM 2	27.03.15	SDG
C	ADDENDUM 1	26.03.15	SDG
B	ISSUED FOR TENDER	16.03.15	SDG
A	ISSUED TO U/G STRUCTURES FOR REVIEW	19.02.15	SDG

- NOTES:**
- ALL WORK AND MATERIALS TO BE IN ACCORDANCE WITH THE LATEST REVISION OF THE CITY OF WINNIPEG STANDARD CONSTRUCTION SPECIFICATIONS.
  - ALL ROADWAY DIMENSIONS SHOWN ARE TO BACK OF CURB.
  - BOULEVARD RESTORATION TO BE 500 UNLESS OTHERWISE NOTED.
  - ADD 200.00 TO ELEVATIONS TO OBTAIN GEODETIC ELEVATION.
  - CURB 180MM REVEAL UNLESS OTHERWISE NOTED.
  - ALL PRIVATE WALKWAYS TO BE ADJUSTED TO NEW TOP OF CURB ELEVATION, AS REQUIRED.
  - ADDITIONAL SIDEWALK RENEWALS, JOINT AND SLAB REPAIRS WILL BE IDENTIFIED PRIOR TO COMMENCING WORK ON THE PROJECT.

**MMM GROUP**

MMM Group Limited,  
Suite 111 - 93 Lombard Ave.  
Winnipeg, MB R3B 3B1  
t: 204.943.3178  
f: 204.943.4948  
www.mmm.ca

DESIGNED BY: RE  
CHECKED BY: SDG  
DRAWN BY: TR/HK  
APPROVED BY: -  
HOR SCALE: 1:250  
VERTICAL: 1:10  
DATE: 11-NOV-2014

ENGINEER'S SEAL

**R.M. BORODY**  
Member  
6179

CONSULTANT ACAD DWG. NO.  
5514117-C-15

**THE CITY OF WINNIPEG**  
PUBLIC WORKS DEPARTMENT  
ENGINEERING DIVISION

**2015 STREET RENEWAL PROGRAM**  
RUE DES MEURONS - CARRIERE AVENUE TO HORACE STREET  
PAVEMENT REHABILITATION  
STA. 8+10 TO STA. 9+85

CITY DRAWING NUMBER  
SHEET 15 OF 17  
BID NO. 24-2015

**METRIC**  
WHOLE NUMBERS INDICATE MILLIMETRES  
DECIMALIZED NUMBERS INDICATE METRES

**APEGM**  
Certificate of Authorization  
MMM Group Limited  
No. 4531

M:\2015 Local Streets and Alley Renewal Program\15-R-04\MMM Drawings\Construction Drawings\Rehabilitation\5514117\_C11-C15 Des Meurons Plan & Profile\_20150327.dwg - lab:05  
