

- REFERENCE NOTES**
- A. PAVEMENT DIMENSIONS ARE TO BACK OF CURB
 - B. BASELINE IS CENTRE LINE RIGHT-OF-WAY
 - C. PROPERTY LINES OBTAINED FROM CITY OF WINNIPEG L.B.I.S., AND NO SCALE FACTOR WAS APPLIED
 - D. REFER TO AECOM FIELD BOOK NO. 4850

- CONSTRUCTION NOTES**
1. PLACE NEW TYPE 1A ASPHALTIC PAVEMENT (85mm AVG)
 2. REMOVE EXISTING CONCRETE PAVEMENT AND CONSTRUCT NEW 150mm REINFORCED CONCRETE PAVEMENT
 3. REMOVE EXISTING MOUNTABLE CURB
 4. CONSTRUCT NEW RAMP CURB (10mm REVEAL HT, INTEGRAL)
 5. CONSTRUCT BARRIER CURB (100mm REVEAL HT, DOWELLED)
 6. CONSTRUCT BARRIER CURB (100mm REVEAL HT, SEPARATE)
 7. CONSTRUCT NEW MODIFIED BARRIER CURB (150mm REVEAL HT, DOWELLED)
 8. RENEW EXISTING 100mm CONCRETE SIDEWALK
 9. ADJUST EXISTING WATER VALVE TO GRADE
 10. ADJUST EXISTING MANHOLE/CATCH BASIN TO GRADE
 11. REMOVE EXISTING FRAME AND COVER AND PLACE NEW FRAME AND COVER (AP-004/AP-005)
 12. INSTALL NEW CAST IRON RISER RING



METRIC
WHOLE NUMBERS INDICATE MILLIMETRES
DECIMALIZED NUMBERS INDICATE METRES

150 mm W.M.		300 mm L.D.S.		250 mm W.W.S.		150 mm W.M.		300 mm L.D.S.		250 mm W.W.S.		HYDRO		C PROFILE		LOCATION APPROVED																																			
	WATERMAIN HYDRANT		VALVE		LAND DRAINAGE SEWER		WASTEWATER SEWER		MANHOLE		CATCH BASIN		CATCH PIT		JUNCTIONS		CULVERT		GAS		NORTHWEST GUTTER		SOUTHEAST GUTTER		NW PROPERTY LINE		S/E PROPERTY LINE		SURVEY BAR		ELEVATION		TREE		SIDEWALK RAMP		CONCRETE SIDEWALK		FENCE		EXISTING		PROPOSED		EXISTING		PROPOSED		EXISTING		PROPOSED

LOCATION APPROVED UNDERGROUND STRUCTURES


SUPV. U/G STRUCTURES COMMITTEE DATE

NOTE:
LOCATION OF UNDERGROUND STRUCTURES AS SHOWN ARE BASED ON THE BEST INFORMATION AVAILABLE. BUT NO GUARANTEE IS GIVEN THAT ALL EXISTING UTILITIES ARE SHOWN OR THAT THE GIVEN LOCATIONS ARE EXACT. CONFIRMATION OF EXISTENCE AND EXACT LOCATION OF ALL SERVICES MUST BE OBTAINED FROM THE INDIVIDUAL UTILITIES BEFORE PROCEEDING WITH CONSTRUCTION.

B.M. 14 - 25	S. side Athlone Dr. @ Prairie View Rd., Tblt. in N. Conc. foundation of Athlone School, 43.5m E. & 0.2 m below curb of N.W. Cor. of school.
ELEV. 240.636	



DESIGNED BY	BC/SS	CHECKED BY	KWR
DRAWN BY	PB/RT	APPROVED BY	142
HOR. SCALE:	1:250	RELEASED FOR CONSTRUCTION BY:	
VERTICAL:	1:10	DATE	APR 20/15
DATE	APRIL 21, 2015	DATE	APR 20/15

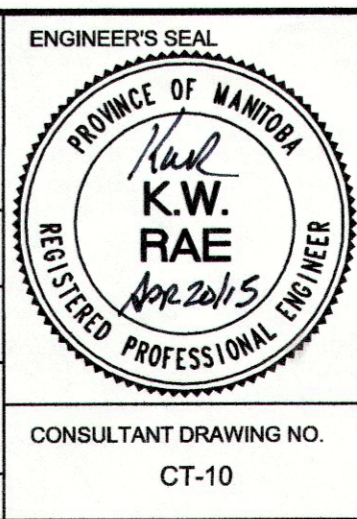

THE CITY OF WINNIPEG
PUBLIC WORKS DEPARTMENT
ENGINEERING DIVISION

2015 LOCAL STREET RENEWAL PROGRAM

ATHLONE DRIVE - RONALD STREET TO PRAIRIE VIEW ROAD
PAVEMENT REHABILITATION
STATION 0+380 TO STATION 0+500

CITY DRAWING NUMBER
SHEET 10 OF 20

CONSULTANT DRAWING NO. CT-10