

- REFERENCE NOTES**
- PAVEMENT DIMENSIONS ARE TO BACK OF CURB
 - BASELINE IS CENTRE LINE RIGHT-OF-WAY
 - PROPERTY LINES OBTAINED FROM CITY OF WINNIPEG L.B.I.S., AND NO SCALE FACTOR WAS APPLIED
 - REFER TO AECOM FIELD BOOK NO. 4850

- CONSTRUCTION NOTES**
- PLACE NEW TYPE 1A ASPHALTIC PAVEMENT (85mm AVG)
 - REMOVE EXISTING CONCRETE PAVEMENT AND CONSTRUCT NEW 150mm REINFORCED CONCRETE PAVEMENT
 - CONSTRUCT BARRIER CURB (100mm REVEAL HT, DOWELED)
 - CONSTRUCT BARRIER CURB (100mm REVEAL HT, SEPARATE)
 - REMOVE EXISTING MOUNTABLE CURB
 - CONSTRUCT NEW LIP CURB (40mm REVEAL HT, INTEGRAL)
 - RENEW EXISTING 100mm CONCRETE SIDEWALK
 - ADJUST EXISTING WATER VALVE TO GRADE
 - ADJUST EXISTING MANHOLE/CATCH BASIN TO GRADE
 - REMOVE EXISTING FRAME AND COVER AND PLACE NEW FRAME AND COVER (AP-004/AP-005)
 - INSTALL NEW CAST IRON RISER RING



METRIC
WHOLE NUMBERS INDICATE MILLIMETRES
DECIMALIZED NUMBERS INDICATE METRES

EXISTING	LEGEND - PLAN	PROPOSED	EXISTING	LEGEND - PLAN	PROPOSED	EXISTING	LEGEND - PROFILE	PROPOSED
150 mm W.M.	WATERMAIN	150 mm W.M.	HYDRO	— x —	— x —	— x —	— x —	— x —
300mm L.D.S.	LAND DRAINAGE SEWER	300mm L.D.S.	CONCRETE	—	—	—	—	—
250mm W.W.S.	WASTEWATER SEWER	250mm W.W.S.	ASPHALT	—	—	—	—	—
○	MANHOLE	●	PROPERTY LINE	—	—	—	—	—
□	CATCH BASIN	■	SURVEY BAR	—	—	—	—	—
▽	CATCH PIT	▽	ELEVATION	(35.750)		—	—	—
—	JUNCTIONS	—	TREE	—	—	—	—	—
—	CULVERT	—	SIDEWALK RAMP	—	—	—	—	—
—	GAS	—	CONCRETE SIDEWALK	—	—	—	—	—
—	LEGEND - PLAN	—	FENCE	—	—	—	—	—

LOCATION APPROVED UNDERGROUND STRUCTURES

SUPV. U/G STRUCTURES COMMITTEE DATE

NOTE:
LOCATION OF UNDERGROUND STRUCTURES AS SHOWN ARE BASED ON THE BEST INFORMATION AVAILABLE, BUT NO GUARANTEE IS GIVEN THAT ALL EXISTING UTILITIES ARE SHOWN OR THAT THE GIVEN LOCATIONS ARE EXACT. CONFIRMATION OF EXISTENCE AND EXACT LOCATION OF ALL SERVICES MUST BE OBTAINED FROM THE INDIVIDUAL UTILITIES BEFORE PROCEEDING WITH CONSTRUCTION.

B.M. 14 - 25 S. side Athlone Dr. @ Prairie View Rd., Tbl. in N. Conc. foundation of Athlone School, 43.5m E. & 0.2 m below brick of N.W. Cor. of school.

ELEV. 240.636

ISSUED FOR TENDER 04/21/2015 BC

ISSUED FOR REVIEW 04/14/2015 BC

NO. REVISIONS DATE BY

AECOM


DESIGNED BY BC/SS CHECKED BY KWR

DRAWN BY PB/RT APPROVED BY KWR

HOR. SCALE: 1:250
VERTICAL: 1:10

RELEASED FOR CONSTRUCTION BY: [Signature]

DATE: APR 2015

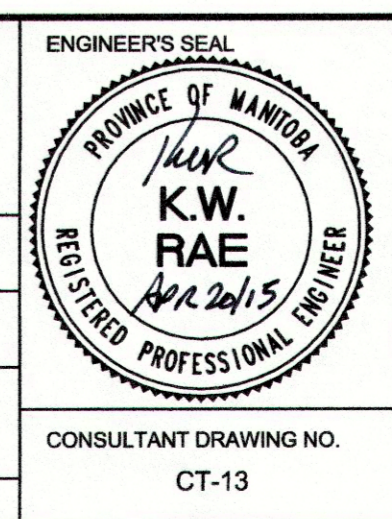

THE CITY OF WINNIPEG
PUBLIC WORKS DEPARTMENT
ENGINEERING DIVISION

2015 LOCAL STREET RENEWAL PROGRAM

ATHLONE DRIVE - RONALD STREET TO PRAIRIE VIEW ROAD
PAVEMENT REHABILITATION
STATION 0+740 TO STATION 0+860

CITY DRAWING NUMBER SHEET 13 OF 20

CONSULTANT DRAWING NO. CT-13