


0+68.60 CONNECT TO EXIST 350 CI WM W/COUPLING  
 0+69.50 INSTALL 350-300 REDUCER  
 0+70.50 INSTALL 300-45° BEND  
 0+71.50 INSTALL 300-45° BEND

0+75

0+77.00 INSTALL HYDRANT (SD-006)  
 0+78.97 REMOVE EXIST HYDRANT ASSEMBLY  
 0+79.889 S R YARWOOD AVE  
 0+79.88 ABANDON EXIST 350 VALVE & INSTALL 300 VALVE


NOTE: CHAINAGES SHOWN ARE ALONG E. R. OF DOWNING STREET

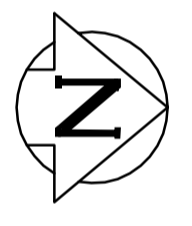

DOWNING STREET

CAUTION:  
 SL, GAS, CS, SRS  
 (TYP. FOR ALL)

CAUTION:  
 SRS

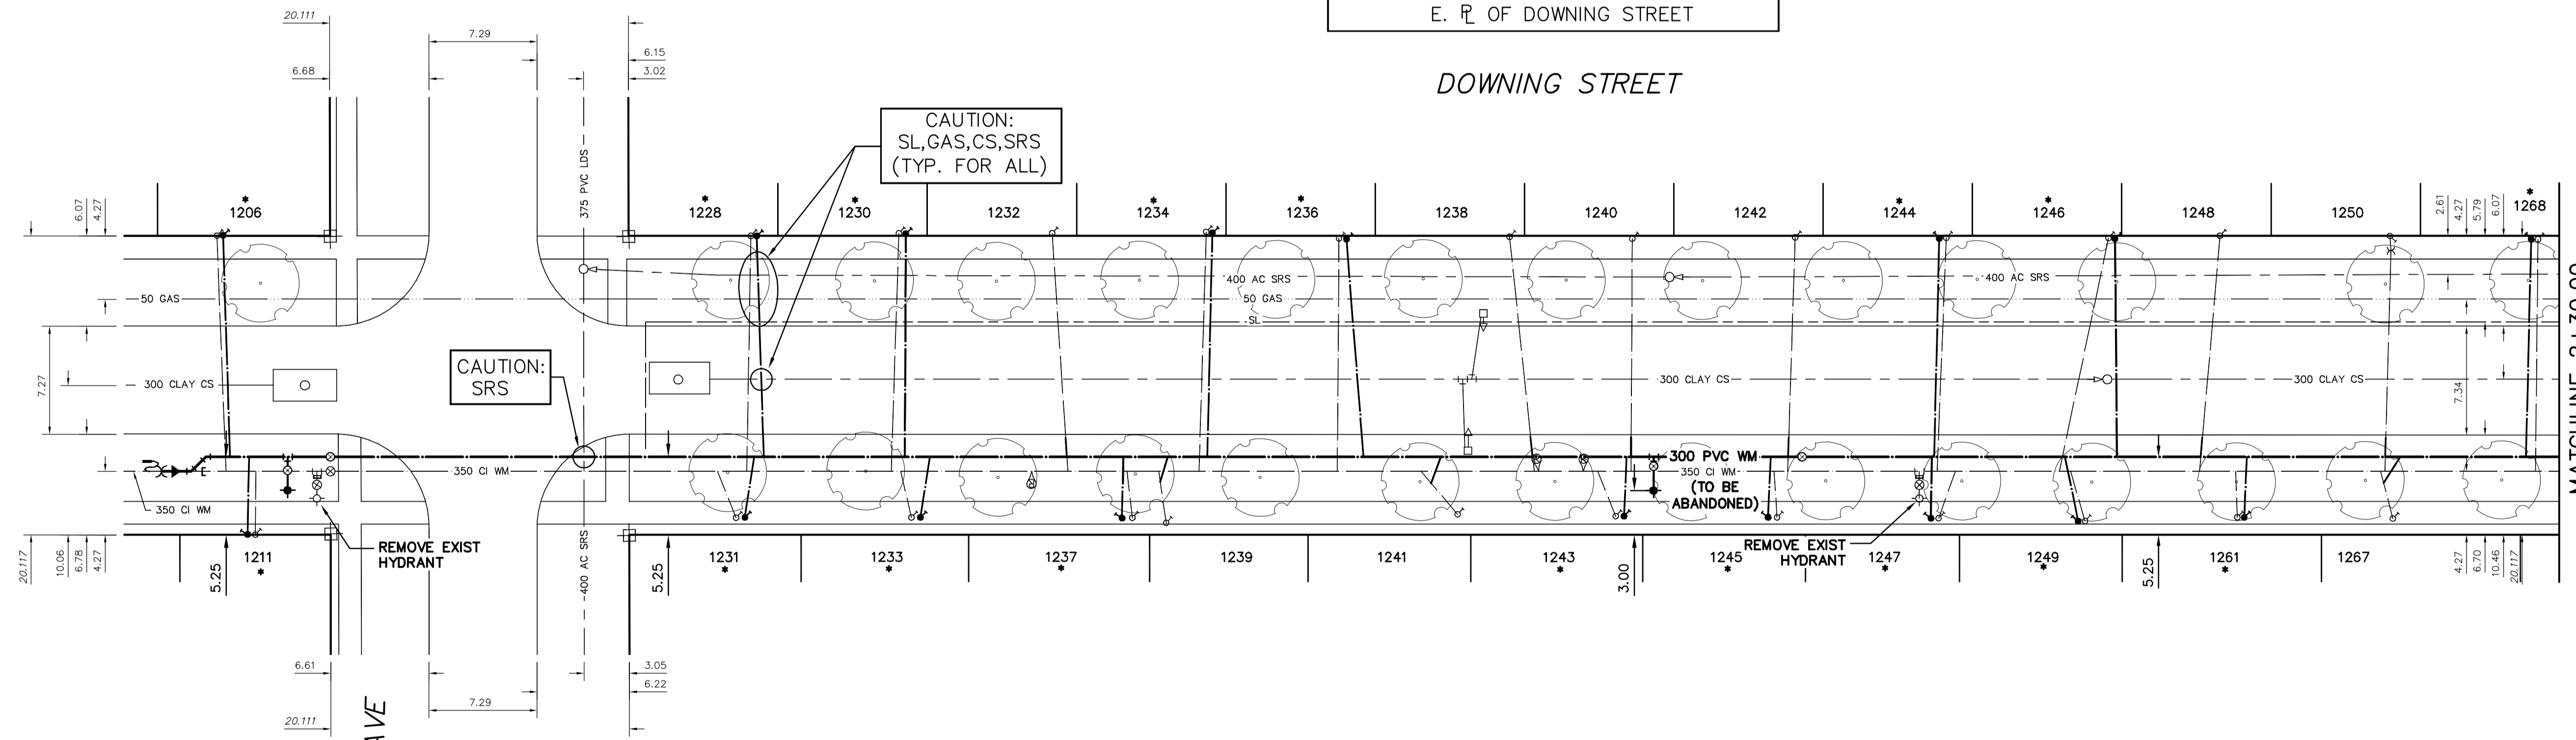

**METRIC**  
 WHOLE NUMBERS INDICATE MILLIMETRES  
 DECIMALIZED NUMBERS INDICATE METRES

YARWOOD AVE

FOR INDEX SEE D-13981 FOR SERVICE INFO SEE D-13985 NOTE: ALL VALVES TO BE INSTALLED COUNTER-CLOCKWISE TO CLOSE

<p><b>WARNING</b></p> <p>IF POWER EQUIPMENT OR EXPLOSIVES ARE TO BE USED FOR EXCAVATION ON THIS PROJECT THE CONTRACTOR MUST:</p> <p>1) NOTIFY THE GAS COMPANY OF THE PROPOSED LOCATION OF EXCAVATION.</p> <p>2) TAKE PRECAUTION TO AVOID DAMAGE TO GAS COMPANY INSTALLATIONS.</p> <p>SEE PROVINCIAL REGULATION 210/72 FOR DETAILS</p>	<p>LOCATION APPROVED UNDERGROUND STRUCTURES</p> <p>SUPV. U/G STRUCTURES COMMITTEE DATE</p> <p>NOTE:          LOCATION OF UNDERGROUND STRUCTURES AS SHOWN ARE BASED ON THE BEST INFORMATION AVAILABLE BUT NO GUARANTEE IS GIVEN THAT ALL EXISTING UTILITIES ARE SHOWN OR THAT THE GIVEN LOCATIONS ARE EXACT. CONFIRMATION OF EXISTENCE AND EXACT LOCATION OF ALL SERVICES MUST BE OBTAINED FROM THE INDIVIDUAL UTILITIES BEFORE PROCEEDING WITH CONSTRUCTION.</p>	<p>B.M. ELEV.</p> <p>CONSTRUCTION COMPLETION DATE: YYYY MM DD</p> <table border="1"> <tr><th>NO.</th><th>REVISIONS</th><th>DATE</th><th>BY</th></tr> <tr><td> </td><td> </td><td> </td><td> </td></tr> <tr><td> </td><td> </td><td> </td><td> </td></tr> <tr><td> </td><td> </td><td> </td><td> </td></tr> </table>	NO.	REVISIONS	DATE	BY													<p>ENGINEER'S SEAL</p> <p>ORIGINAL SIGNED BY S.R.J. COURNOYER 15/05/01</p> <p>CONSULTANT DRAWING NUMBER</p>	<p><b>THE CITY OF WINNIPEG</b>          WATER AND WASTE DEPARTMENT          ENGINEERING DIVISION</p> <p>2015 WATERMAIN RENEWALS</p> <p><b>DOWNING STREET</b>          YARWOOD AVENUE (S R) TO          130 N YARWOOD AVENUE (N R)</p>	<p>SHEET 2 OF 12</p> <p>CITY DRAWING NUMBER</p> <p>D-13982</p>
			NO.	REVISIONS	DATE	BY															
<p>DESIGNED BY TS</p> <p>DRAWN BY RS/CN</p> <p>SCALE:          HORIZONTAL 1:250          VERTICAL 1:50</p> <p>DATE 2015 05 04</p> <p>PLOT DATE: 2015 05 04</p>	<p>CHECKED BY SC</p> <p>APPROVED BY KZ</p> <p>RELEASED FOR CONSTRUCTION</p> <p>DATE</p>																				