
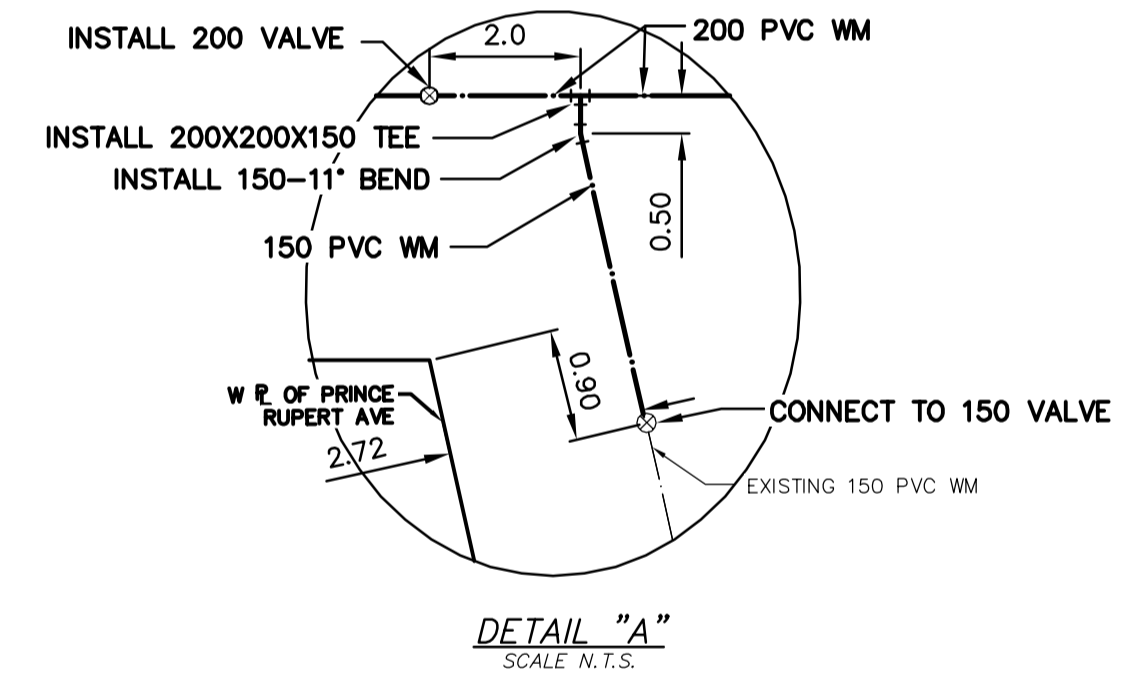
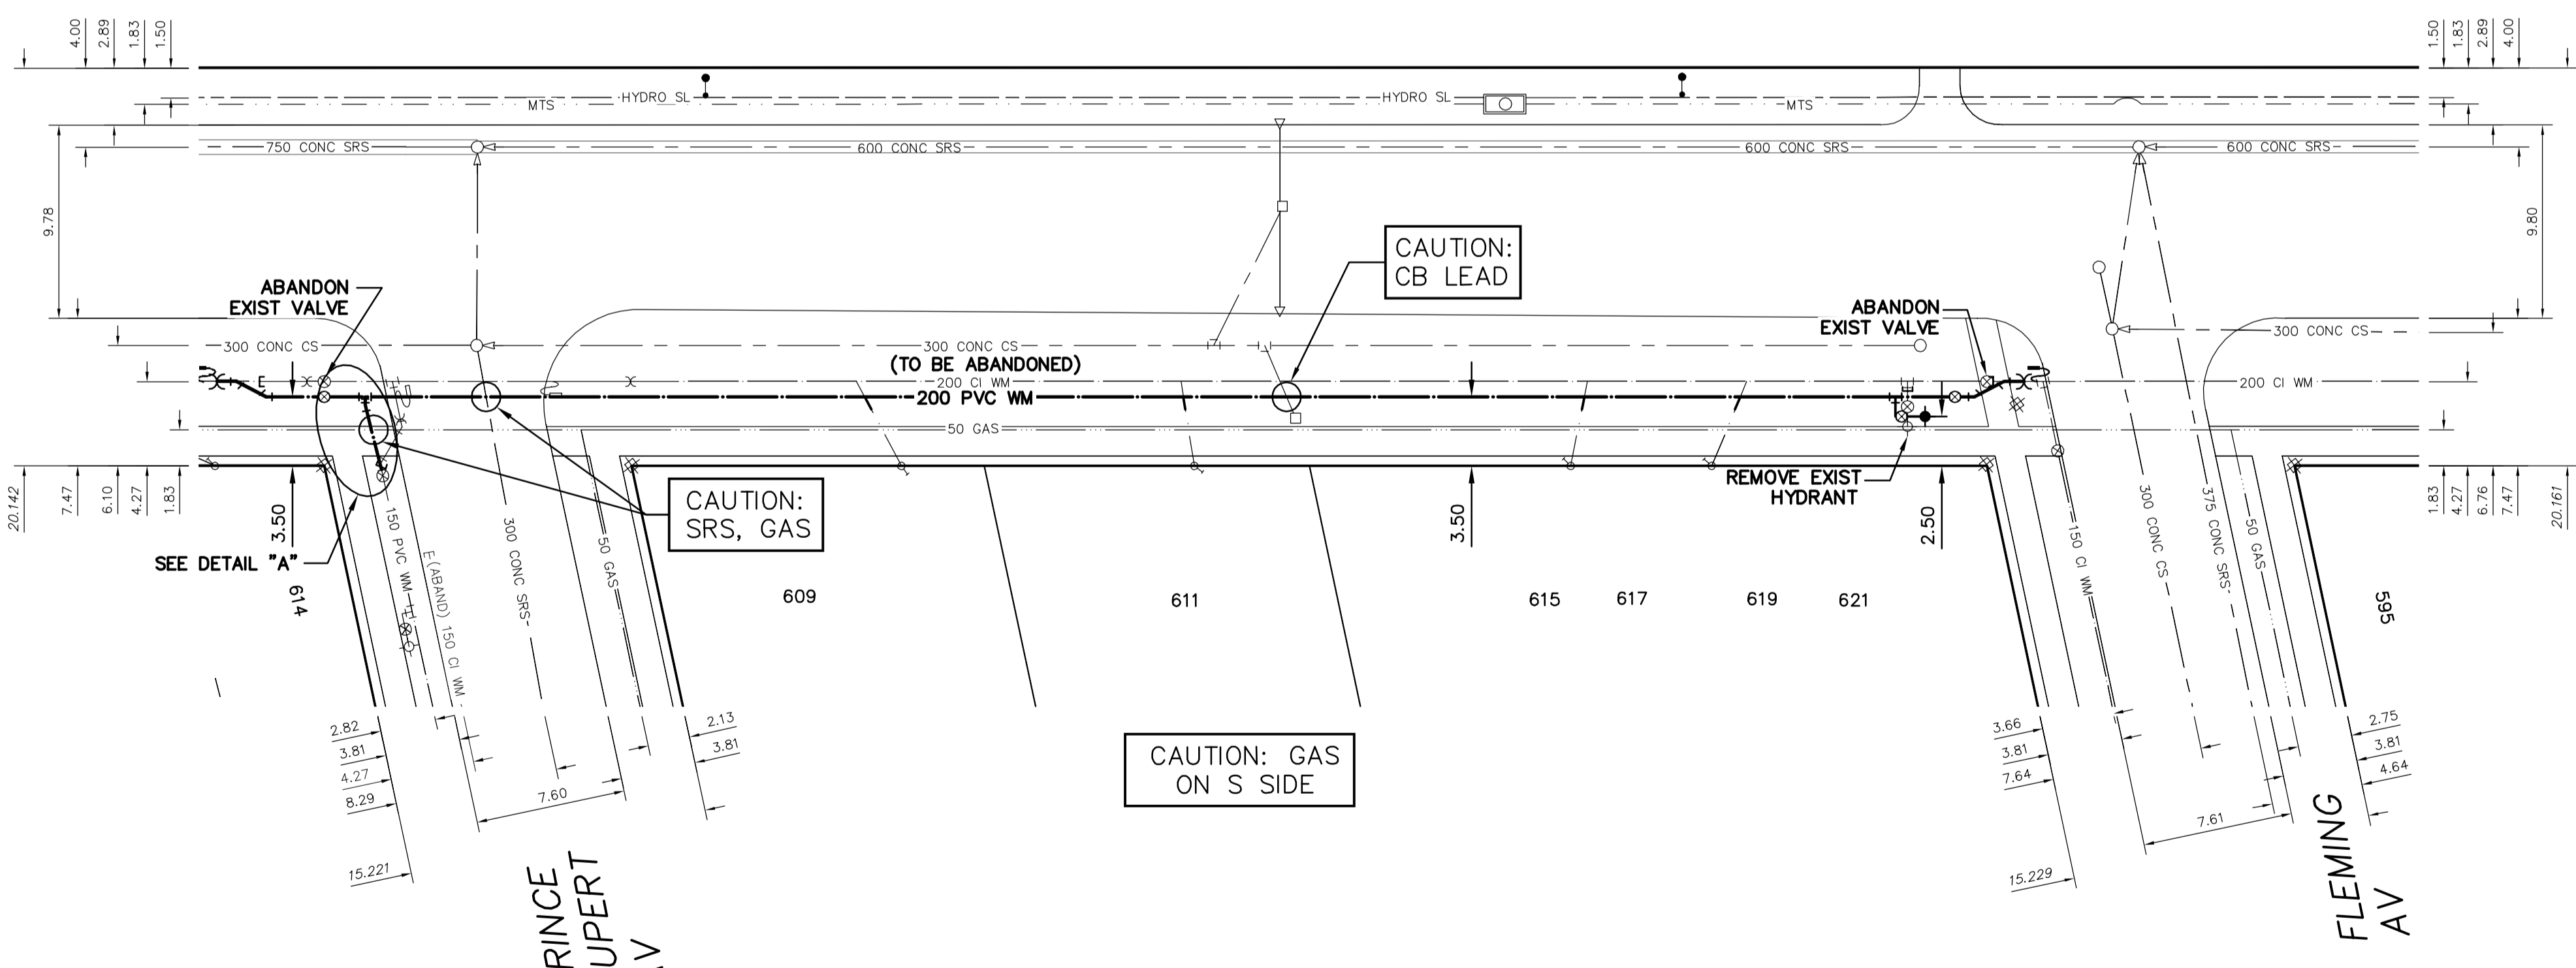


NOTE: CHAINAGES SHOWN ARE ALONG N. R. OF GATEWAY ROAD


GATEWAY ROAD

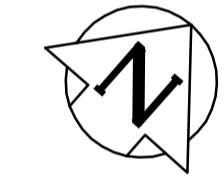

WATER SERVICE INFORMATION

ADDRESS	SIZE (mm) MATERIAL (STREET)	SIZE (mm) MATERIAL (PROP.)	SHORT & LONG MEASUREMENT	CORP. LOCATION	REMARKS
609 GATEWAY RD	20 CU	20 CU	OPP NL BLDG	2.3 S OF SC	RECONNECT SERVICE
611 GATEWAY RD	20 CU	20 CU	13.68 SNL BLDG	0.7 S OF SC	RECONNECT SERVICE
615 GATEWAY RD	20 CU	20 CU	40.165 SNL FLEMING ST	0.8 N OF SC	RECONNECT SERVICE SHARED W/617 GATEWAY RD
617 GATEWAY RD	20 CU	20 CU	3.06 NSL BLDG	0.8 N OF SC	RECONNECT SERVICE SHARED W/615 GATEWAY RD
619 GATEWAY RD	20 CU	20 CU	21.073 SNL FLEMING ST	1.6 N OF SC	RECONNECT SERVICE SHARED W/621 GATEWAY RD
621 GATEWAY RD	20 CU	20 CU	10.43 SNL BLDG	1.6 N OF SC	RECONNECT SERVICE SHARED W/619 GATEWAY RD

*SERVICES TO BE RENEWED TO R. ALL OTHERS TO BE RECONNECTED

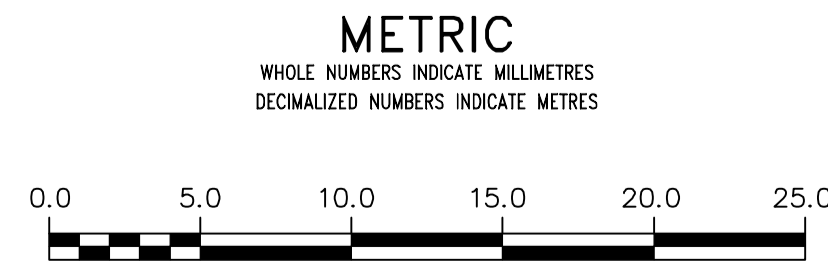

<p>WARNING</p> <p>IF POWER EQUIPMENT OR EXPLOSIVES ARE TO BE USED FOR EXCAVATION ON THIS PROJECT THE CONTRACTOR MUST:</p> <p>1) NOTIFY THE GAS COMPANY OF THE PROPOSED LOCATION OF EXCAVATION.</p> <p>2) TAKE PRECAUTION TO AVOID DAMAGE TO GAS COMPANY INSTALLATIONS.</p> <p>SEE PROVINCIAL REGULATION 210/72 FOR DETAILS</p>	<p>LOCATION APPROVED UNDERGROUND STRUCTURES</p> <p>SUPV. U/G STRUCTURES COMMITTEE _____ DATE _____</p> <p>NOTE:</p> <p>LOCATION OF UNDERGROUND STRUCTURES AS SHOWN ARE BASED ON THE BEST INFORMATION AVAILABLE BUT NO GUARANTEE IS GIVEN THAT ALL EXISTING UTILITIES ARE SHOWN OR THAT THE GIVEN LOCATIONS ARE EXACT. CONFIRMATION OF EXISTENCE AND EXACT LOCATION OF ALL SERVICES MUST BE OBTAINED FROM THE INDIVIDUAL UTILITIES BEFORE PROCEEDING WITH CONSTRUCTION.</p>	<p>B.M. ELEV. _____</p> <p>CONSTRUCTION COMPLETION DATE: YYYY MM DD _____</p>	<p>DESIGNED BY: TS</p> <p>CHECKED BY: SC</p> <p>DRAWN BY: RS/CN</p> <p>APPROVED BY: KZ</p> <p>SCALE: HORIZONTAL 1:250, VERTICAL 1:50</p> <p>DATE: 2015 05 04</p> <p>PLLOT DATE: 2015 05 04</p>	<p>ENGINEER'S SEAL</p> <p>ORIGINAL SIGNED BY S.R.J. COURNOYER 15/05/01</p> <p>CONSULTANT DRAWING NUMBER _____</p>	<p>THE CITY OF WINNIPEG</p> <p>WATER AND WASTE DEPARTMENT</p> <p>ENGINEERING DIVISION</p> <p>2015 WATER RENEWALS</p> <p>GATEWAY ROAD</p> <p>PRINCE RUPERT STREET TO FLEMING STREET</p>	<p>SHEET 6 OF 12</p> <p>CITY DRAWING NUMBER</p> <p>D-13986</p>